



FINAL SURVEY
 SURVEYED BY: _____
 PLOTTED BY: _____
 NOTE BOOK NO. _____
 AREAS CHECKED: _____

ORIGINAL SURVEY
 SURVEYED BY: _____
 PLOTTED BY: _____
 NOTE BOOK NO. _____
 AREAS CHECKED: _____

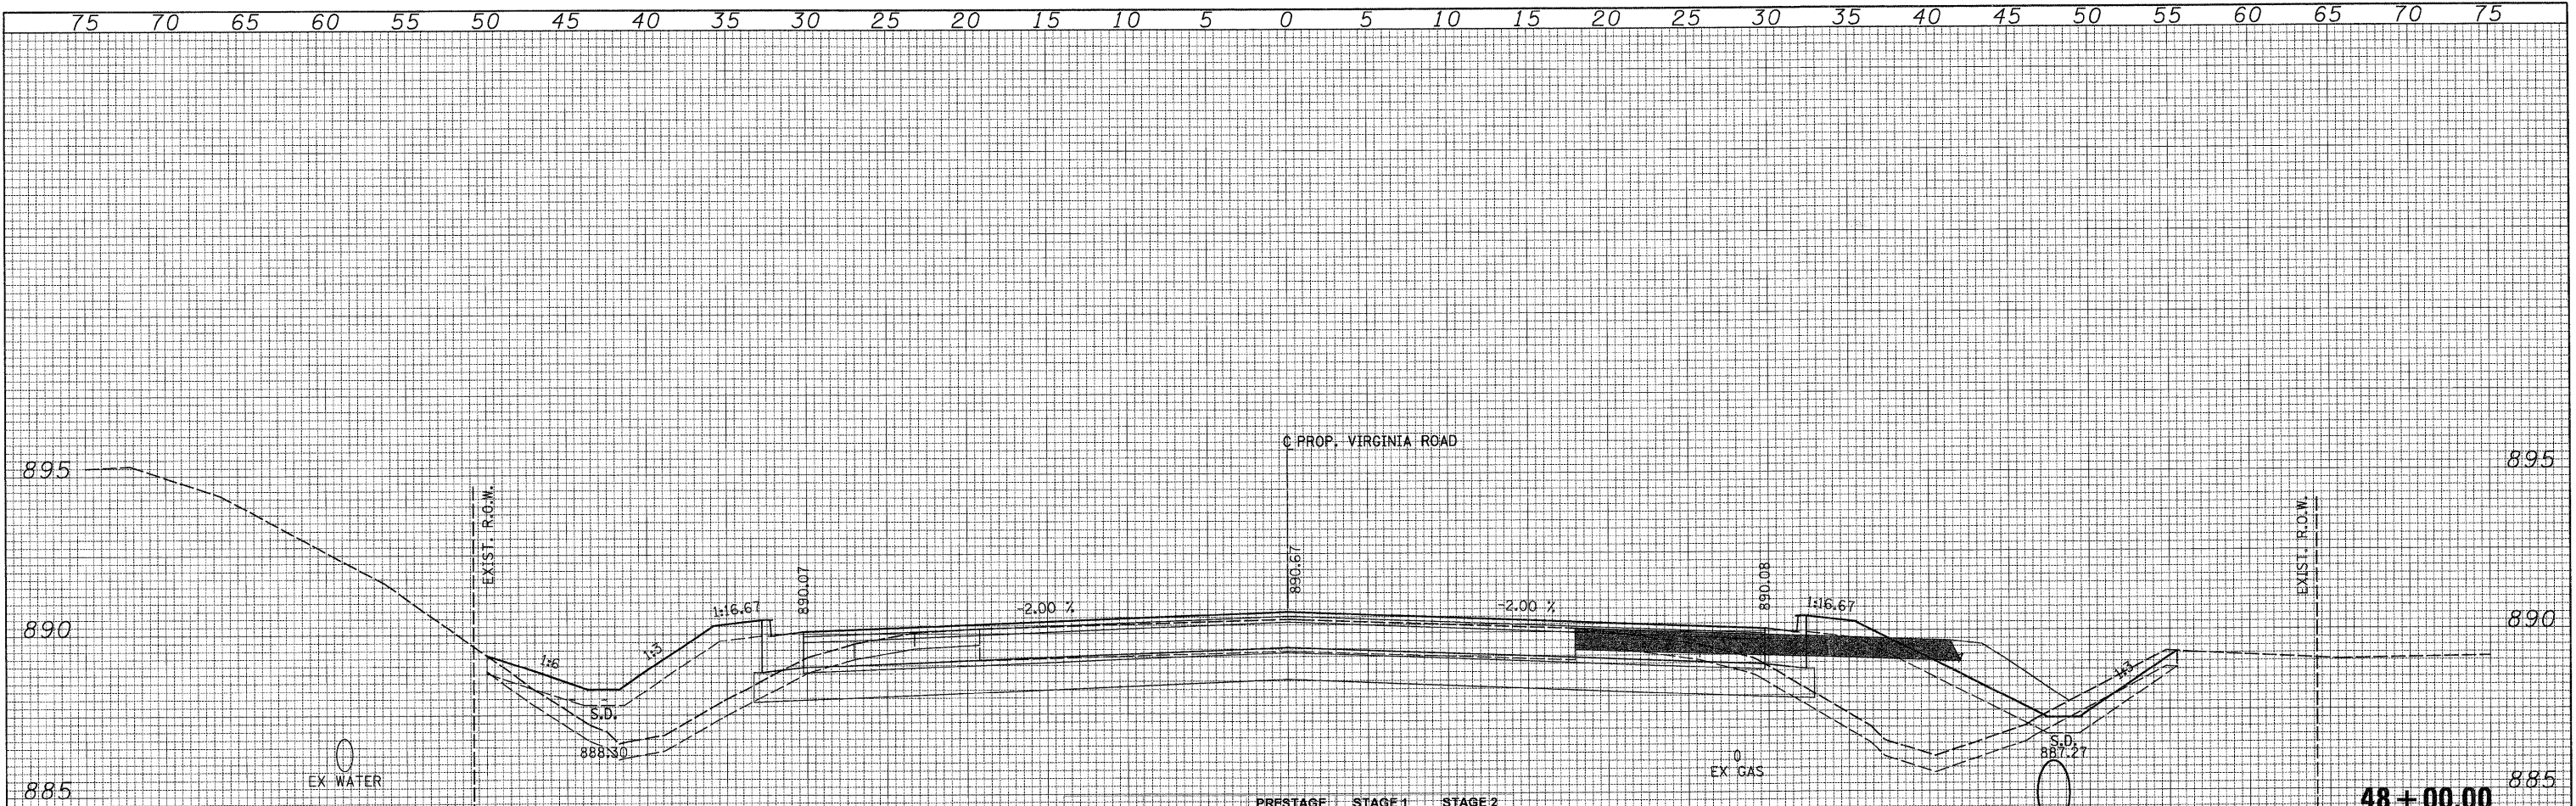

	PRESTAGE	STAGE 1	STAGE 2
48+00.00 UNSUITABLE	13.75	20.40	0.00
EXCAVATION	0.00	66.10	0.00
EMBANKMENT	47.49	57.72	0.00

ALL UNITS ARE SQ.FT

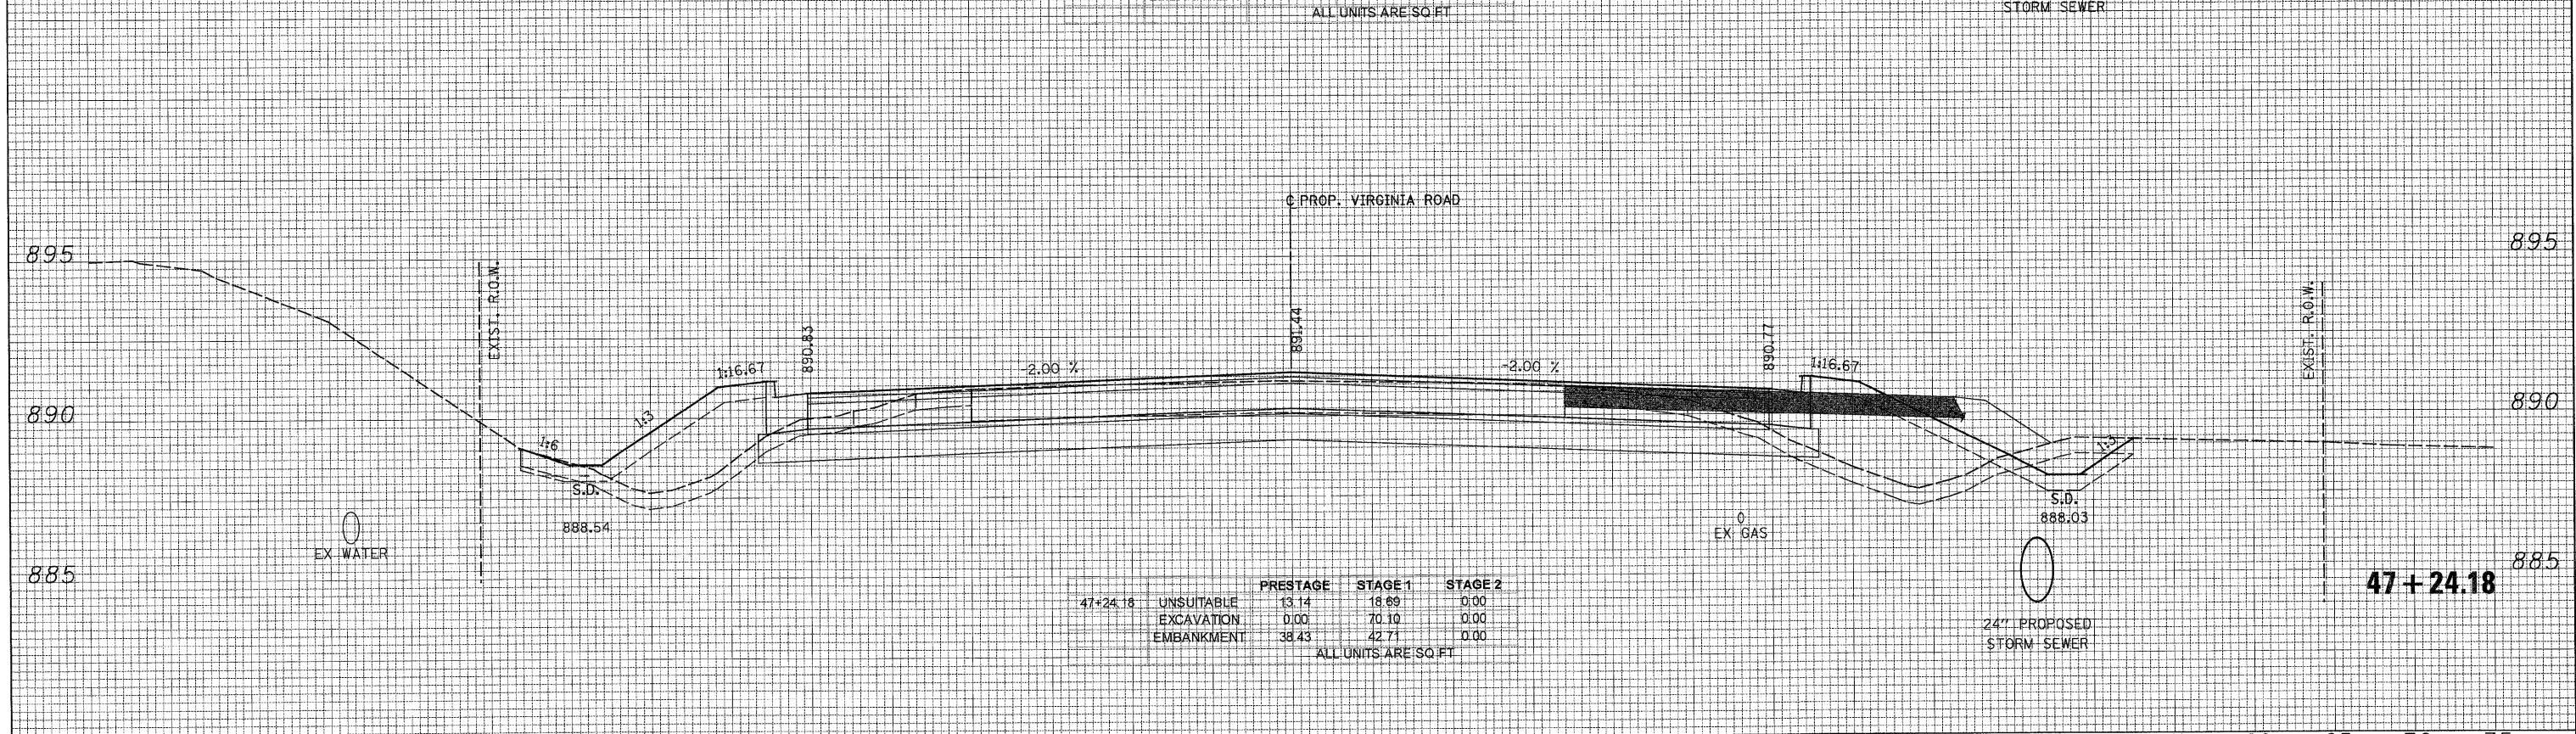

	PRESTAGE	STAGE 1	STAGE 2
47+24.18 UNSUITABLE	13.14	16.69	0.00
EXCAVATION	0.00	70.10	0.00
EMBANKMENT	38.43	42.71	0.00

ALL UNITS ARE SQ.FT

75 70 65 60 55 50 45 40 35 30 25 20 15 10 5 0 5 10 15 20 25 30 35 40 45 50 55 60 65 70 75



USER NAME = Rdwy.Lisle
 DESIGNED - CPK
 DRAWN - TCK
 CHECKED - JAH
 DATE - 8/2/2010

REVISED -
 REVISED -
 REVISED -
 REVISED -



MCHENRY COUNTY
 DIVISION OF TRANSPORTATION

VIRGINIA ROAD
 CROSS SECTIONS

SCALE: 1H:2V SHEET NO. STA. 47+24.18 TO STA. 48+00.00

F.A. RTE.	SECTION	COUNTY	TOTAL SHEETS	SHEET NO.
0336	05-00308-00-WR	MCHENRY	606	568
			CONTRACT NO. 63398	

ILLINOIS FED. AID PROJECT

G:\MCDOT\2010\Drawings\RDWY\shs\Xseo\XS_05_Virginia.dgn