


FINAL SURVEY	SURVEYED	DATE
NOTE BOOK	BY	
NO.		

ORIGINAL SURVEY	SURVEYED	DATE
NOTE BOOK	BY	
NO.		

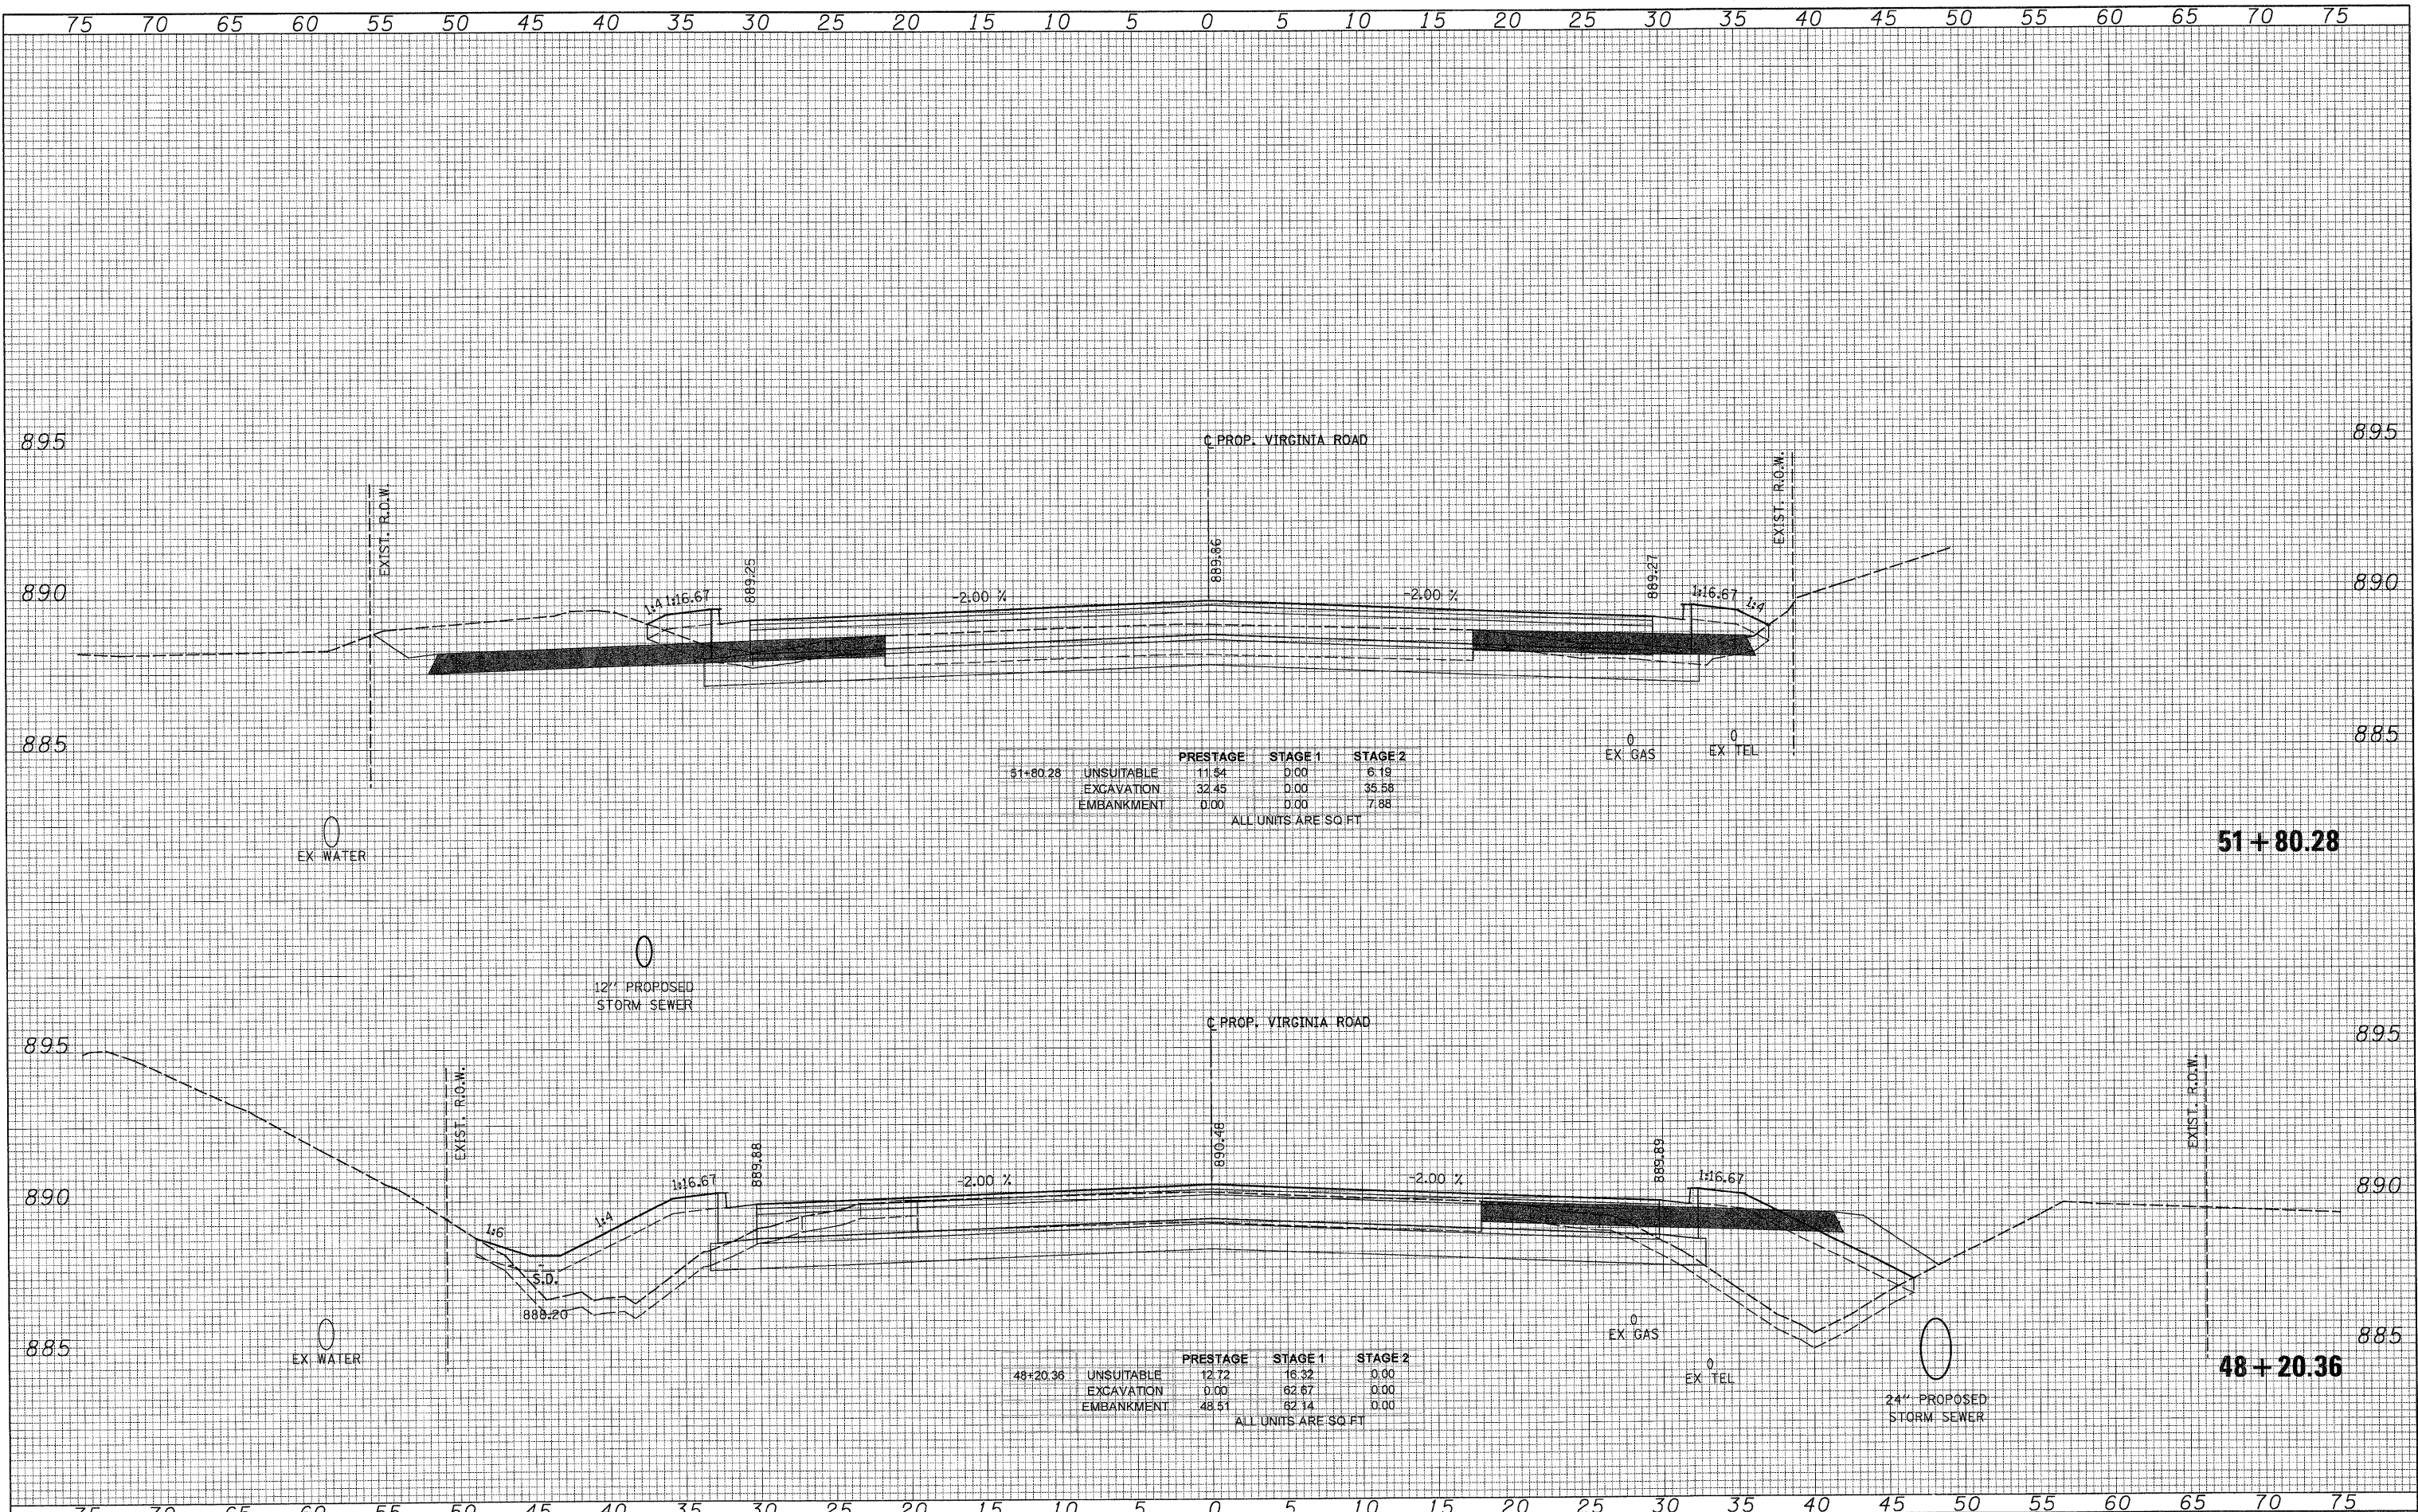

	PRESTAGE	STAGE 1	STAGE 2
51+80.28 UNSUITABLE	11.54	0.00	6.19
EXCAVATION	32.45	0.00	35.58
EMBANKMENT	0.00	0.00	7.88

ALL UNITS ARE SQ. FT.

	PRESTAGE	STAGE 1	STAGE 2
48+20.36 UNSUITABLE	12.72	16.32	0.00
EXCAVATION	0.00	62.67	0.00
EMBANKMENT	48.51	62.14	0.00

ALL UNITS ARE SQ. FT.

75 70 65 60 55 50 45 40 35 30 25 20 15 10 5 0 5 10 15 20 25 30 35 40 45 50 55 60 65 70 75



USER NAME = Rdrq.Lisle
 PLOT CONFIG = PDF(Grey, Large).plt
 PLOT SCALE = 1:5
 PLOT DATE = 7/28/2010 9:04:40 PM

DESIGNED - CPK
 DRAWN - TCK
 CHECKED - JAH
 DATE - 8/2/2010

REVISED -
 REVISED -
 REVISED -
 REVISED -



MCHENRY COUNTY
 DIVISION OF TRANSPORTATION

VIRGINIA ROAD
 CROSS SECTIONS

SCALE: 1H:2V SHEET NO. STA. 48+20.36 TO STA. 51+80.28

F.A. RTE. 0336	SECTION 05-00308-00-WR	COUNTY MCHENRY	TOTAL SHEETS 606	SHEET NO. 569
			CONTRACT NO. 63398	
ILLINOIS FED. AID PROJECT				

G:\MCDOT\209502_02\10-04-09\rga\RDW\Xsta\Xsec\S.XS.05.Virginia.dgn