



DATE	
BY	
FINAL SURVEY	
NOTE BOOK	
NO.	

DATE	
BY	
ORIGINAL SURVEY	
NOTE BOOK	
NO.	

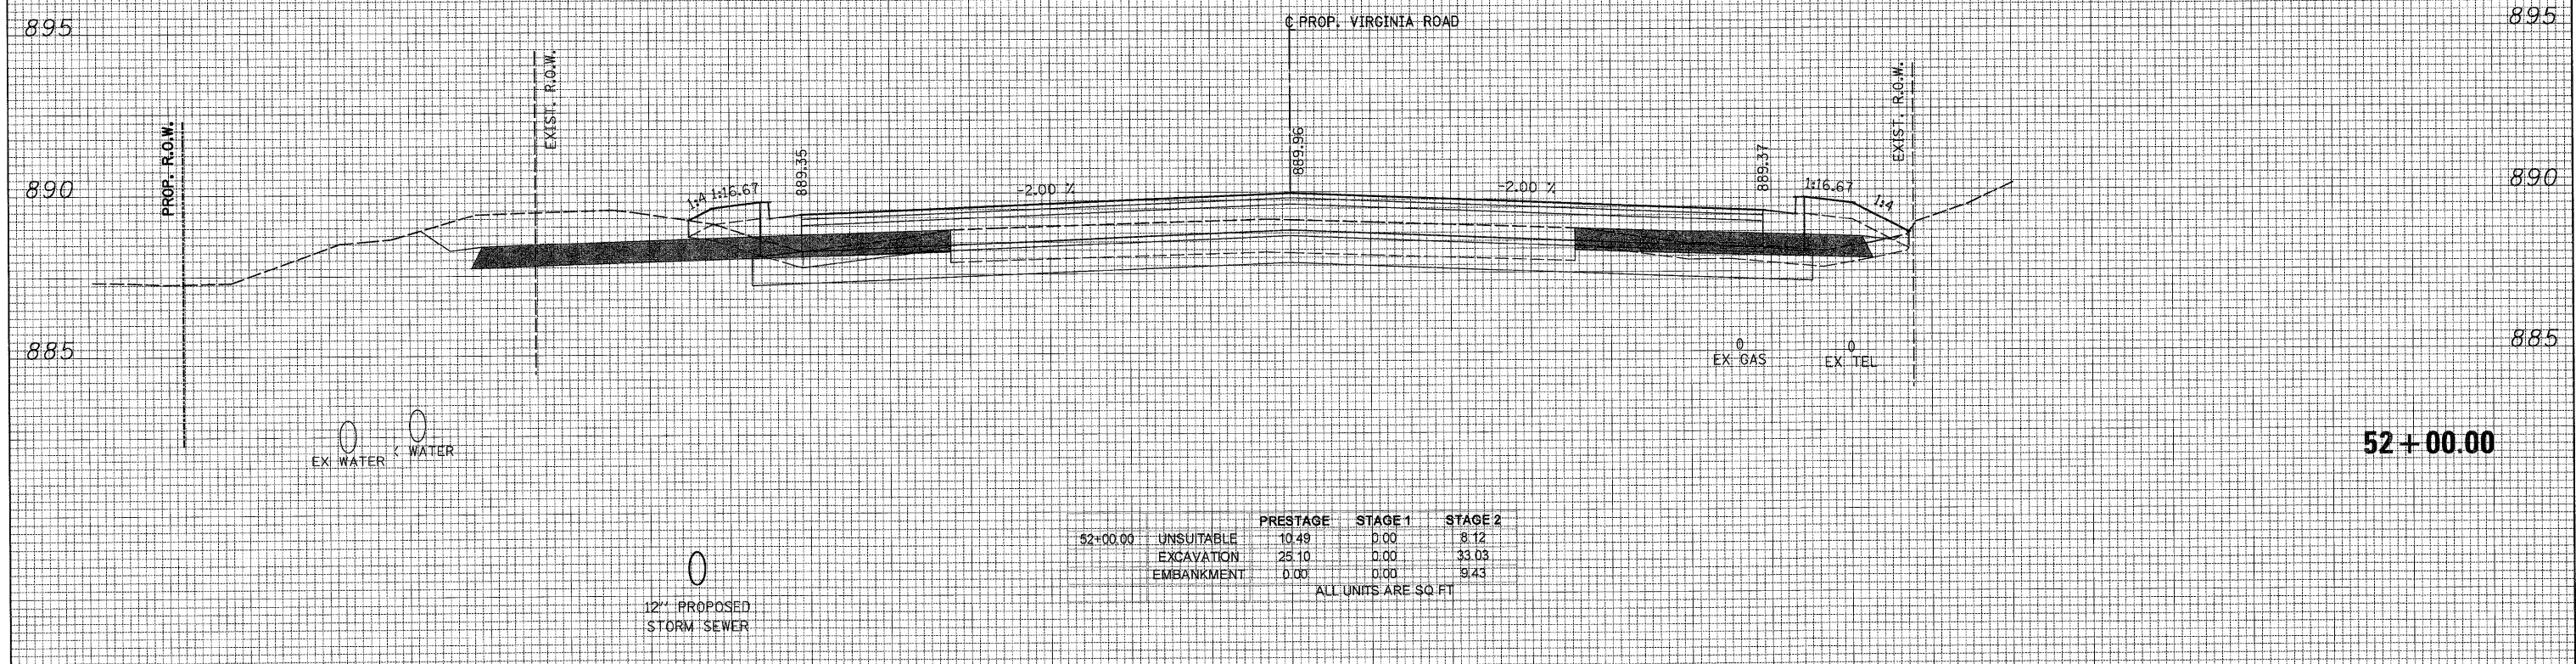

75 70 65 60 55 50 45 40 35 30 25 20 15 10 5 0 5 10 15 20 25 30 35 40 45 50 55 60 65 70 75

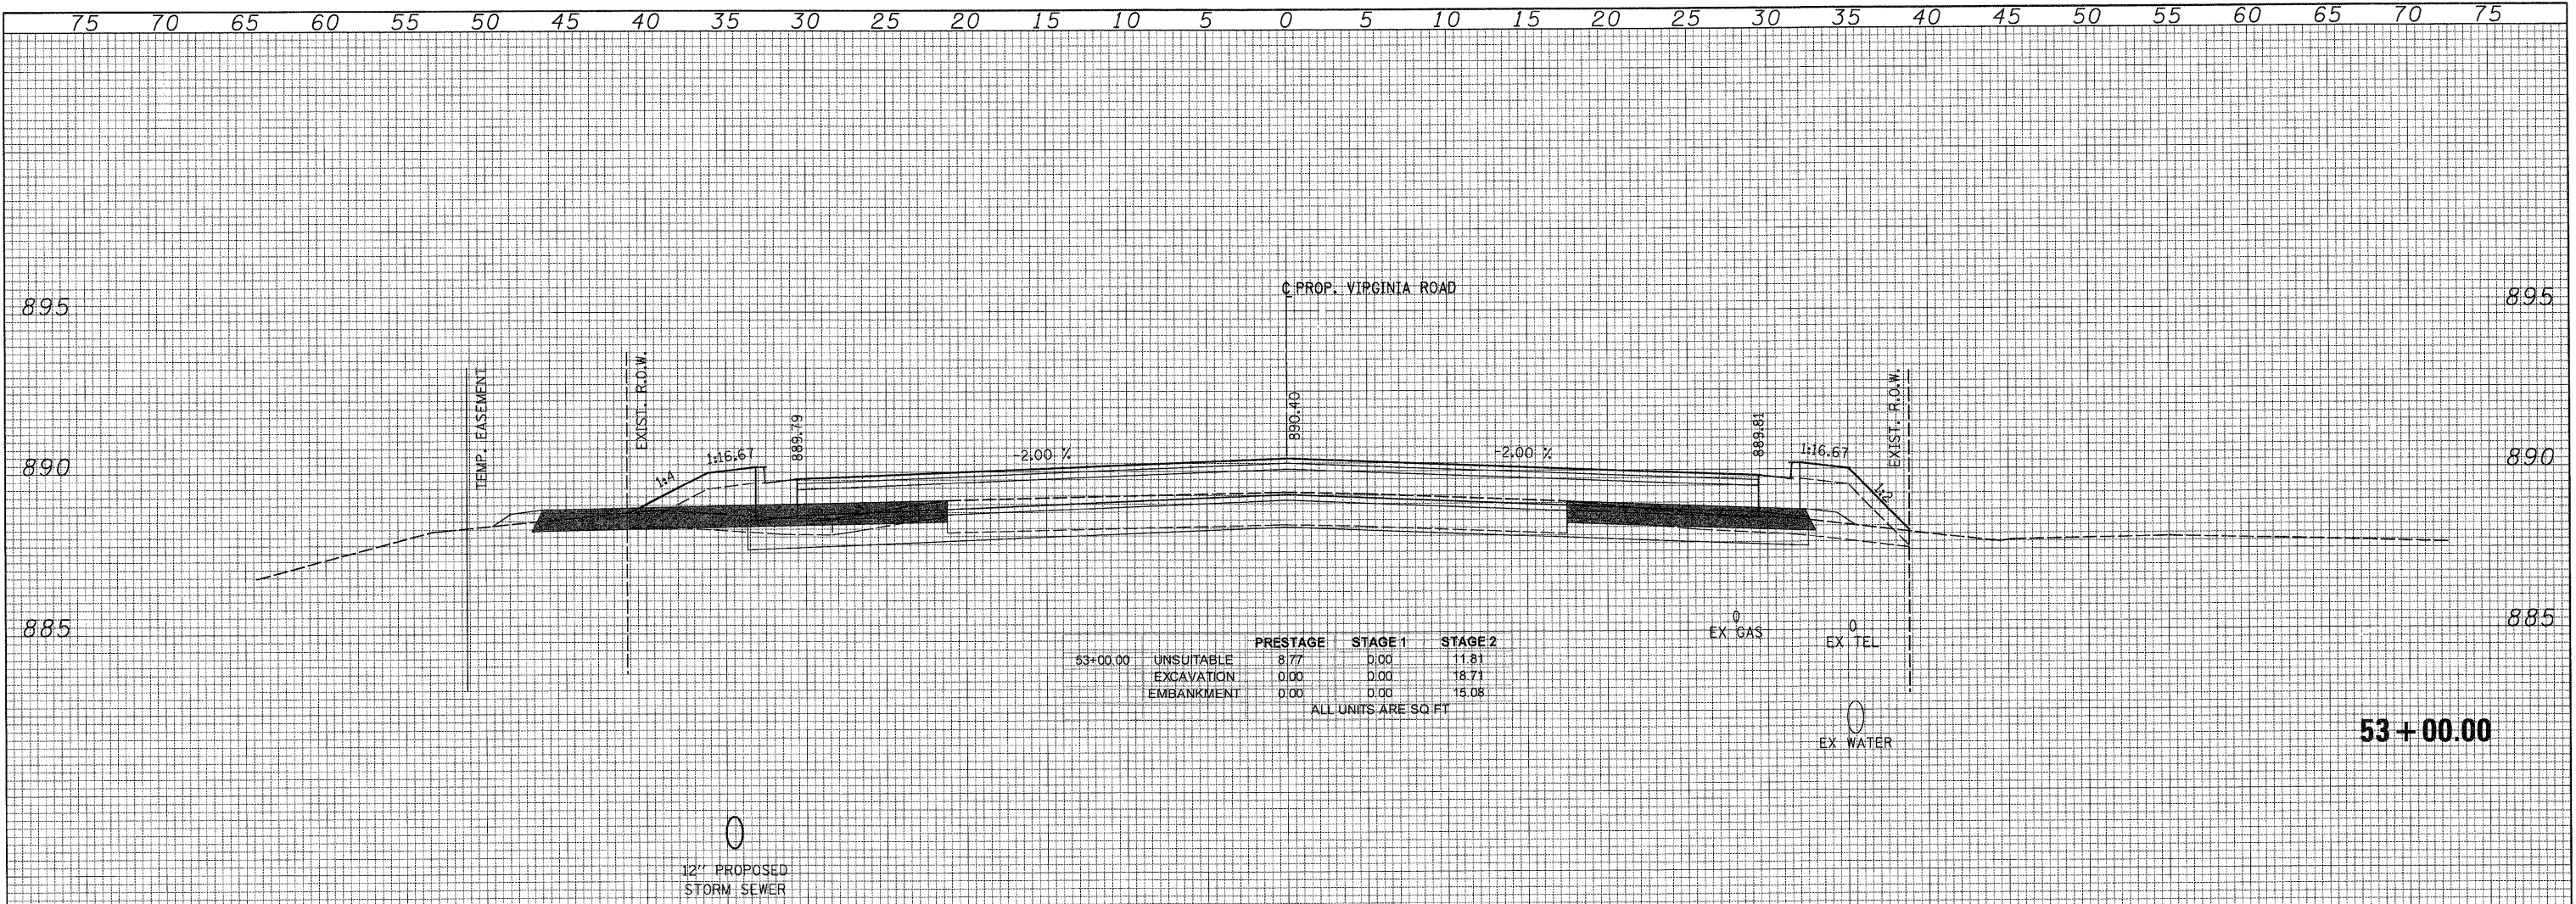

USER NAME = Rduy.Lisle  
 PLOT CONFIG = PDF(Gray, Large).plt  
 PLOT SCALE = 1/8"  
 PLOT DATE = 7/28/2010 9:04:44 PM

DESIGNED - CPK  
 DRAWN - TCK  
 CHECKED - JAH  
 DATE - 8/2/2010

REVISED -  
 REVISED -  
 REVISED -  
 REVISED -



MCHENRY COUNTY  
 DIVISION OF TRANSPORTATION

VIRGINIA ROAD  
 CROSS SECTIONS

SCALE: 1/8"=1'-0" SHEET NO. STA. 52+00.00 TO STA. 53+00.00

F.A. RTE.	SECTION	COUNTY	TOTAL SHEETS	SHEET NO.
0336	05-00308-00-WR	MCHENRY	606	570
			CONTRACT NO. 63398	
ILLINOIS FED. AID PROJECT				

Q:\MCDOT\2010\Drawings\RDWY\shwa\Xsec\XS\_05\_Virginia.dgn