


DATE	
BY	
SURVEYED	
PLANNED	
NOTE BOOK	
AREAS CHECKED	
NO.	

DATE	
BY	
SURVEYED	
PLANNED	
NOTE BOOK	
AREAS CHECKED	
NO.	

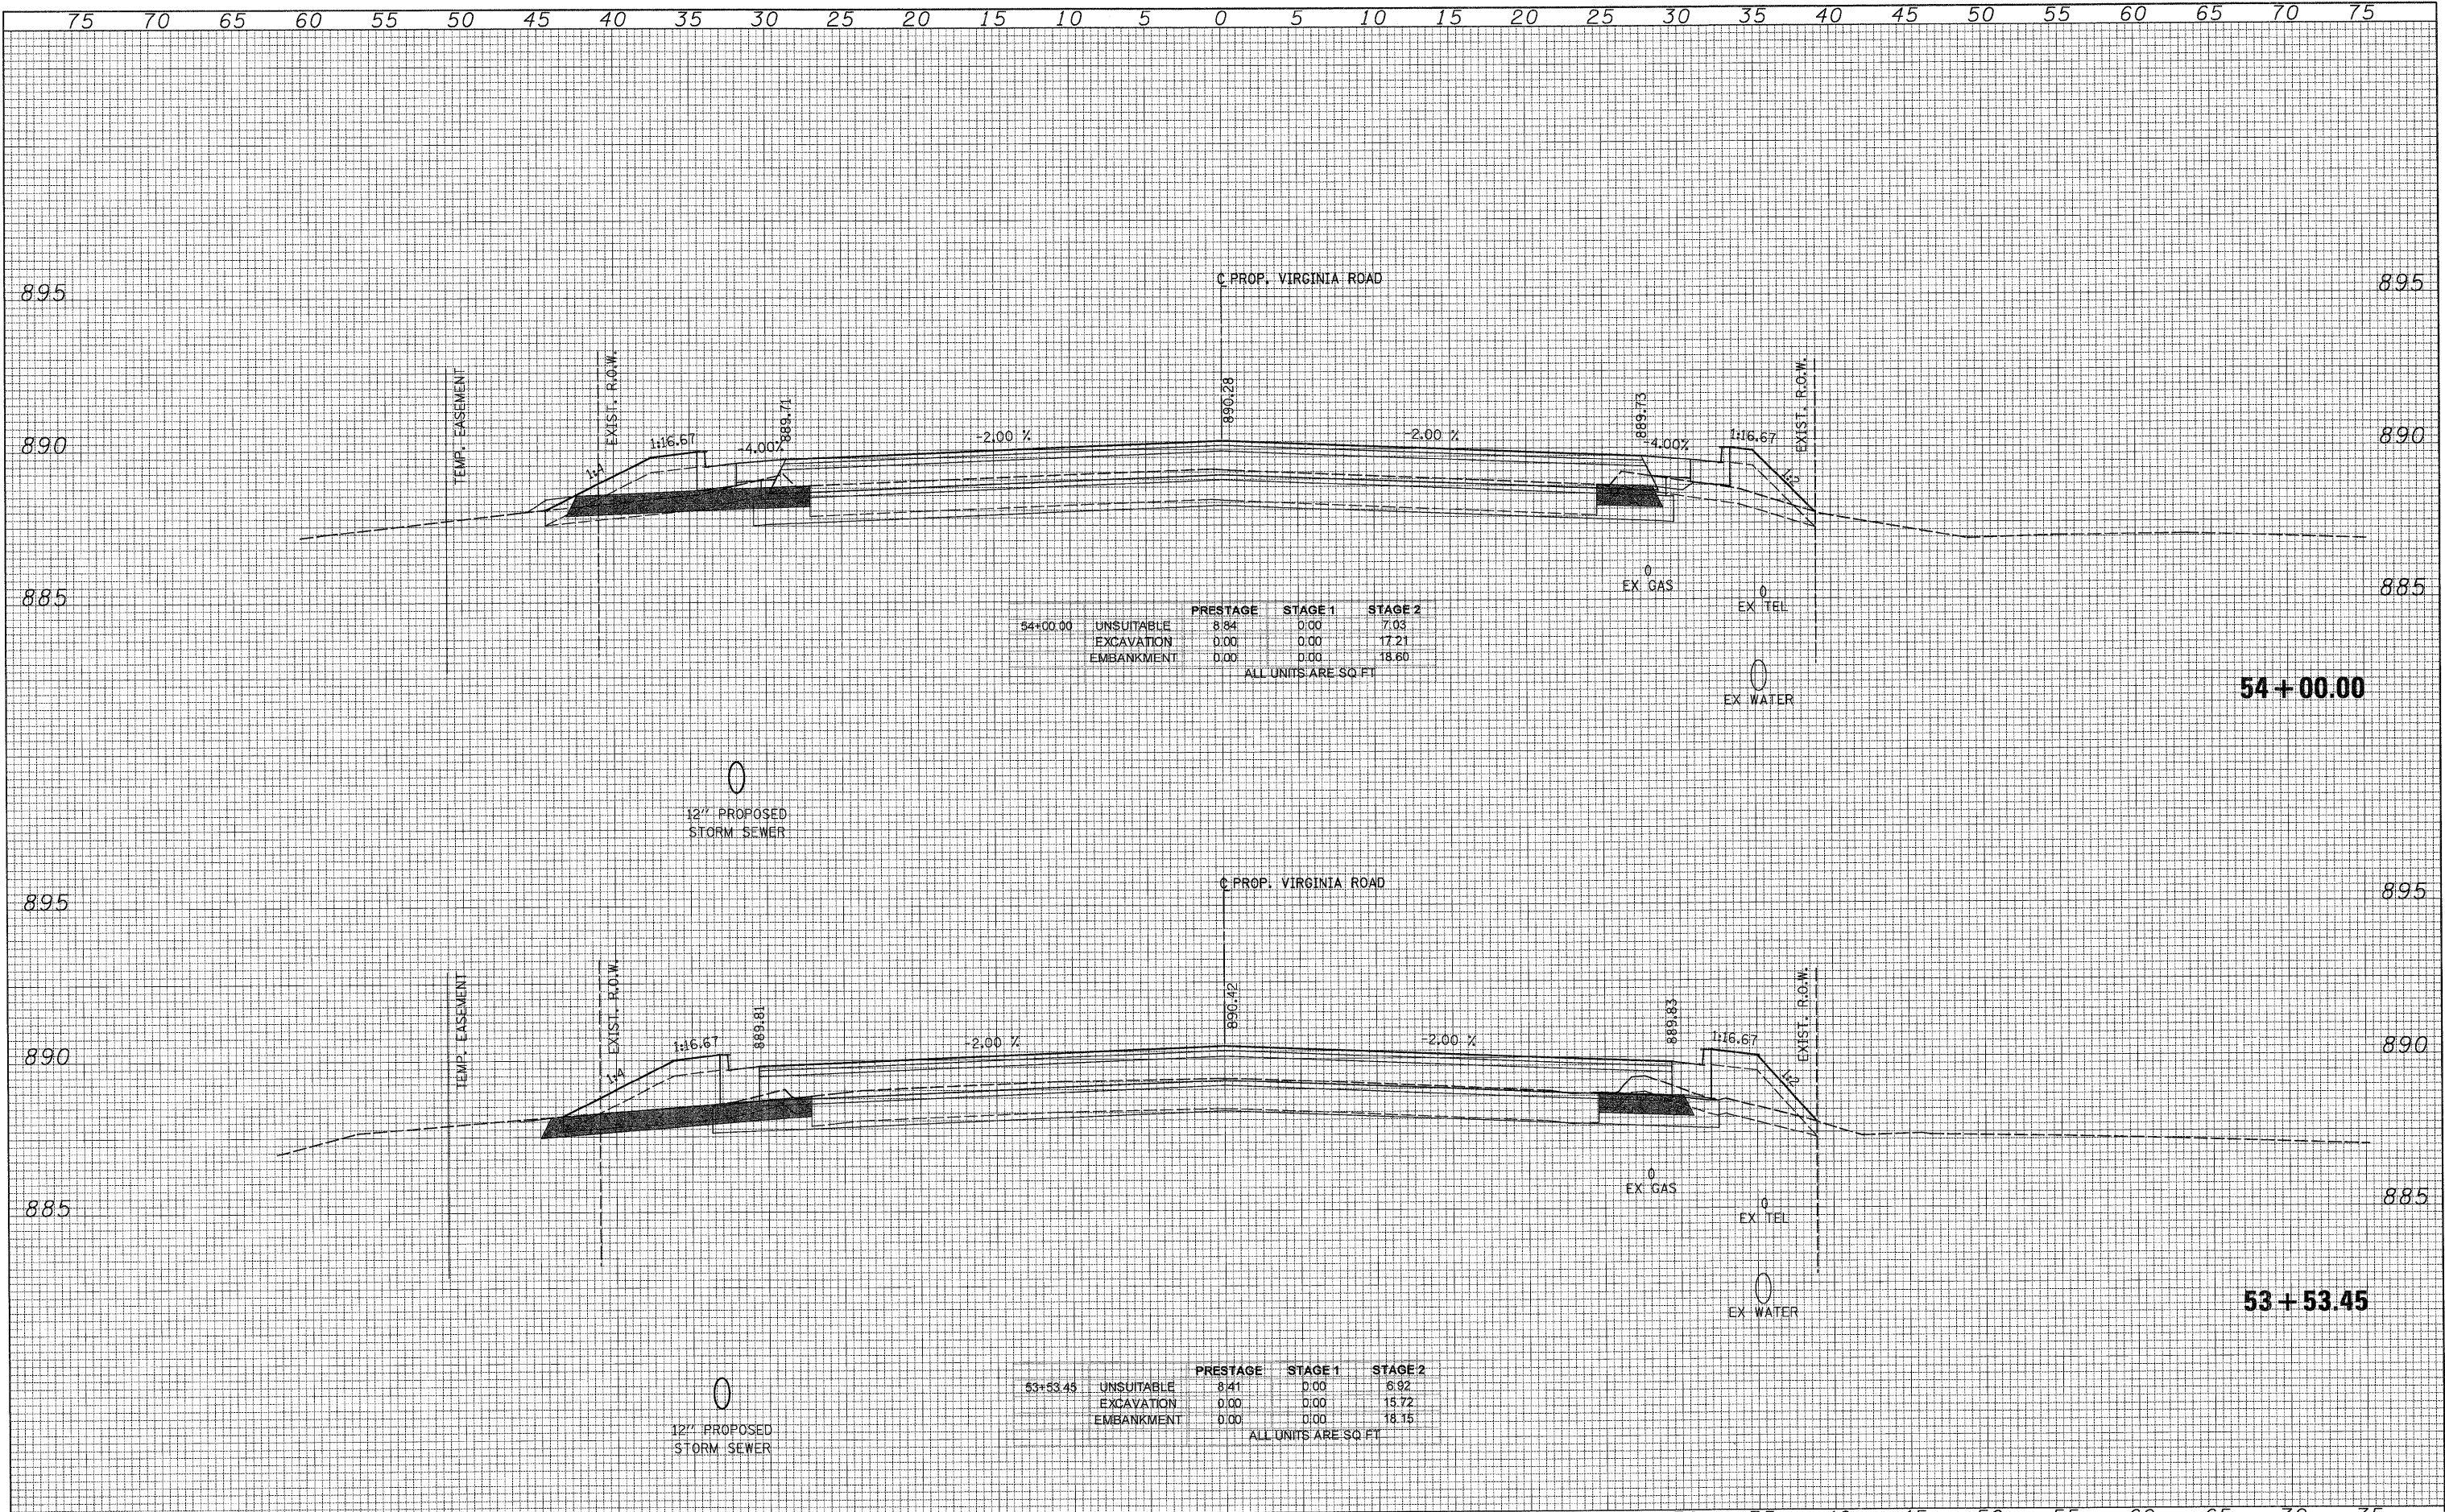

	PRESTAGE	STAGE 1	STAGE 2
54+00.00 UNSUITABLE	8.84	0.00	7.03
EXCAVATION	0.00	0.00	17.21
EMBANKMENT	0.00	0.00	18.60

ALL UNITS ARE SQ FT

	PRESTAGE	STAGE 1	STAGE 2
53+53.45 UNSUITABLE	8.41	0.00	6.92
EXCAVATION	0.00	0.00	15.72
EMBANKMENT	0.00	0.00	18.15

ALL UNITS ARE SQ FT

<b>PATRICK ENGINEERING INC.</b> Lisle, Illinois	USER NAME = Rdwy_Lisle PLOT CONFIG = PDF(Grey, Large).plt PLOT SCALE = 1:5 PLOT DATE = 7/28/2010 9:44:48 PM	DESIGNED - CPK DRAWN - TCK CHECKED - JAH DATE - 8/2/2010	REVISED - REVISED - REVISED - REVISED -	<b>MCHENRY COUNTY DIVISION OF TRANSPORTATION</b>	<b>VIRGINIA ROAD CROSS SECTIONS</b>	F.A. RTE. 0336	SECTION 05-00308-00-WR	COUNTY MCHENRY	TOTAL SHEETS 606	SHEET NO. 571
	SCALE: 1H:2V SHEET NO.		STA. 53+53.45 TO STA. 54+00.00			CONTRACT NO. 63398		ILLINOIS FED. AID PROJECT		

G:\MCDOT\2010\Drawings\RDWY\shs\Xseo\XS\_05\_Virginia.dgn