


75 70 65 60 55 50 45 40 35 30 25 20 15 10 5 0 5 10 15 20 25 30 35 40 45 50 55 60 65 70 75


FINAL SURVEY  
 SURVEYED  
 PLOTTED  
 NOTE BOOK  
 NO. \_\_\_\_\_  
 BY \_\_\_\_\_  
 DATE \_\_\_\_\_  
 AREAS CHECKED

ORIGINAL SURVEY  
 SURVEYED  
 PLOTTED  
 NOTE BOOK  
 NO. \_\_\_\_\_  
 BY \_\_\_\_\_  
 DATE \_\_\_\_\_  
 AREAS CHECKED

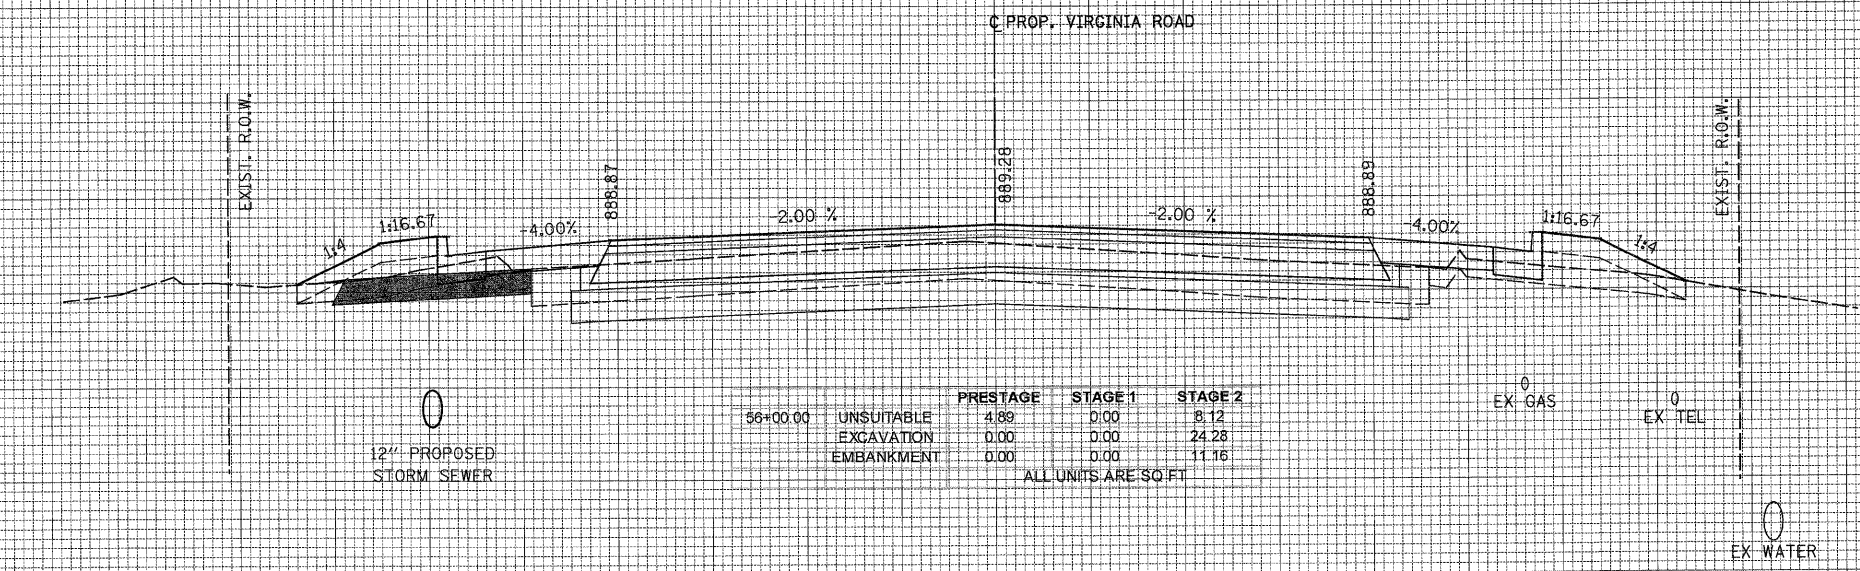

	PRESTAGE	STAGE 1	STAGE 2
56+00.00 UNSUITABLE	4.89	0.00	8.12
EXCAVATION	0.00	0.00	24.28
EMBANKMENT	0.00	0.00	11.16

ALL UNITS ARE SQ. FT.

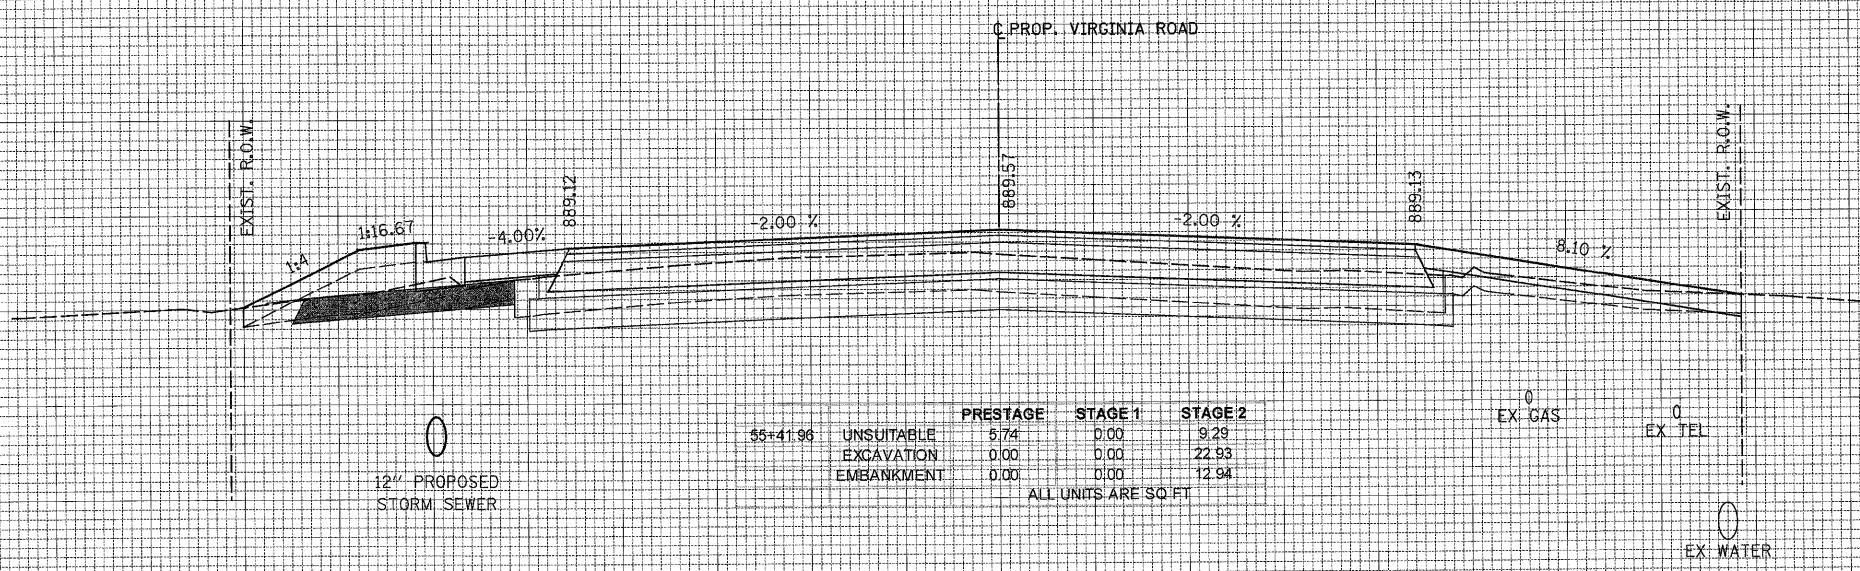

	PRESTAGE	STAGE 1	STAGE 2
55+41.96 UNSUITABLE	5.74	0.00	9.29
EXCAVATION	0.00	0.00	22.93
EMBANKMENT	0.00	0.00	12.94

ALL UNITS ARE SQ. FT.

75 70 65 60 55 50 45 40 35 30 25 20 15 10 5 0 5 10 15 20 25 30 35 40 45 50 55 60 65 70 75



USER NAME = Rday\_Lisle  
 PLOT CONFIG = PDF(Greg\_Large).plt  
 PLOT SCALE = 1:5  
 PLOT DATE = 7/28/2010 9:24:55 PM

DESIGNED - CPK  
 DRAWN - TCK  
 CHECKED - JAH  
 DATE - 8/2/2010

REVISED -  
 REVISED -  
 REVISED -  
 REVISED -



MCHENRY COUNTY  
 DIVISION OF TRANSPORTATION

VIRGINIA ROAD  
 CROSS SECTIONS

SCALE: 1H:2V SHEET NO. STA. 55+41.96 TO STA. 56+00.00

F.A. RTE.	SECTION	COUNTY	TOTAL SHEETS	SHEET NO.
0336	05-00308-00-WR	MCHENRY	606	573
			CONTRACT NO. 63398	
ILLINOIS FED. AID PROJECT				

G:\MCDOT\22950\_001\Drawings\RDWY\shs\Xsec\XS\_25\_Virginia.dgn