


75 70 65 60 55 50 45 40 35 30 25 20 15 10 5 0 5 10 15 20 25 30 35 40 45 50 55 60 65 70 75

DATE _____
 BY _____
 SURVEYED _____
 PLOTTED _____
 NOTE BOOK _____
 AREAS CHECKED _____
 NO. _____

DATE _____
 BY _____
 SURVEYED _____
 PLOTTED _____
 NOTE BOOK _____
 AREAS CHECKED _____
 NO. _____

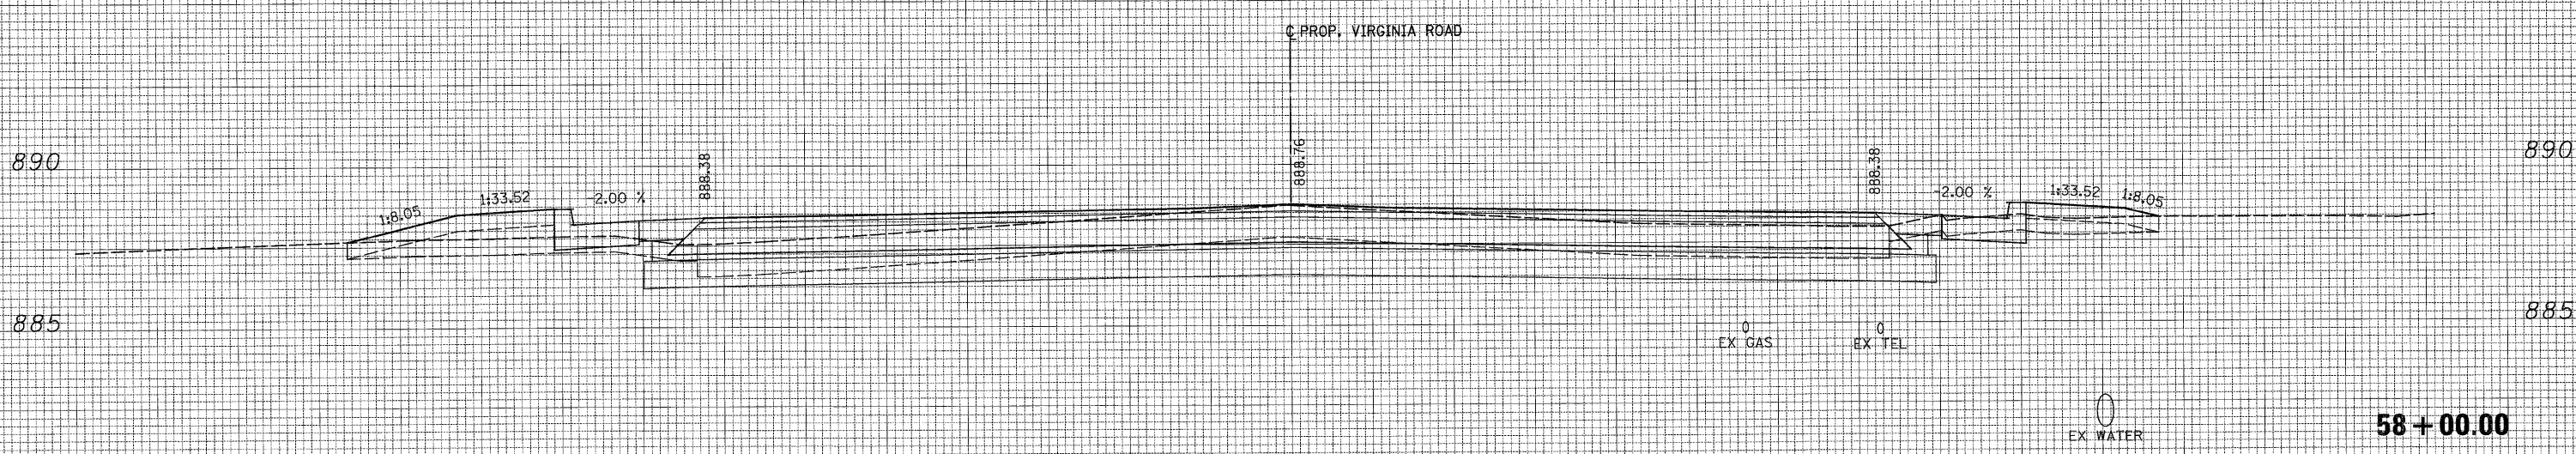

		PRESTAGE	STAGE 1	STAGE 2
58+00.00	UNSUITABLE	0.00	0.00	19.09
	EXCAVATION	0.00	0.00	64.52
	EMBANKMENT	0.00	0.00	11.40

ALL UNITS ARE SQ.FT

75 70 65 60 55 50 45 40 35 30 25 20 15 10 5 0 5 10 15 20 25 30 35 40 45 50 55 60 65 70 75



USER NAME = Rdey.Lisle
 PLOT CONFIG = PDFGrey.Large.plt
 PLOT SCALE = 1/8"
 PLOT DATE = 7/28/2010 9:05:02 PM

DESIGNED - CPK
 DRAWN - TCK
 CHECKED - JAH
 DATE - 8/2/2010



MCHENRY COUNTY
DIVISION OF TRANSPORTATION

VIRGINIA ROAD
CROSS SECTIONS

SCALE: 1H:2V SHEET NO. STA. 58+00.00 TO STA. 58+00.00

F.A. RTE.	SECTION	COUNTY	TOTAL SHEETS	SHEET NO.
0336	05-00308-00-WR	MCHENRY	606	575

CONTRACT NO. 63398
 [ILLINOIS] FED. AID PROJECT

Q:\MCDOT\2010\05-00308-00-WR\White\Xsec\58.XS.05.Virginia.dgn