


75 70 65 60 55 50 45 40 35 30 25 20 15 10 5 0 5 10 15 20 25 30 35 40 45 50 55 60 65 70 75

FINAL SURVEY PLOTTED BY DATE  
 NOTE BOOK NO. SURVEYED PLOTTED BY DATE  
 AREAS CHECKED

ORIGINAL SURVEY PLOTTED BY DATE  
 NOTE BOOK NO. SURVEYED PLOTTED BY DATE  
 AREAS CHECKED

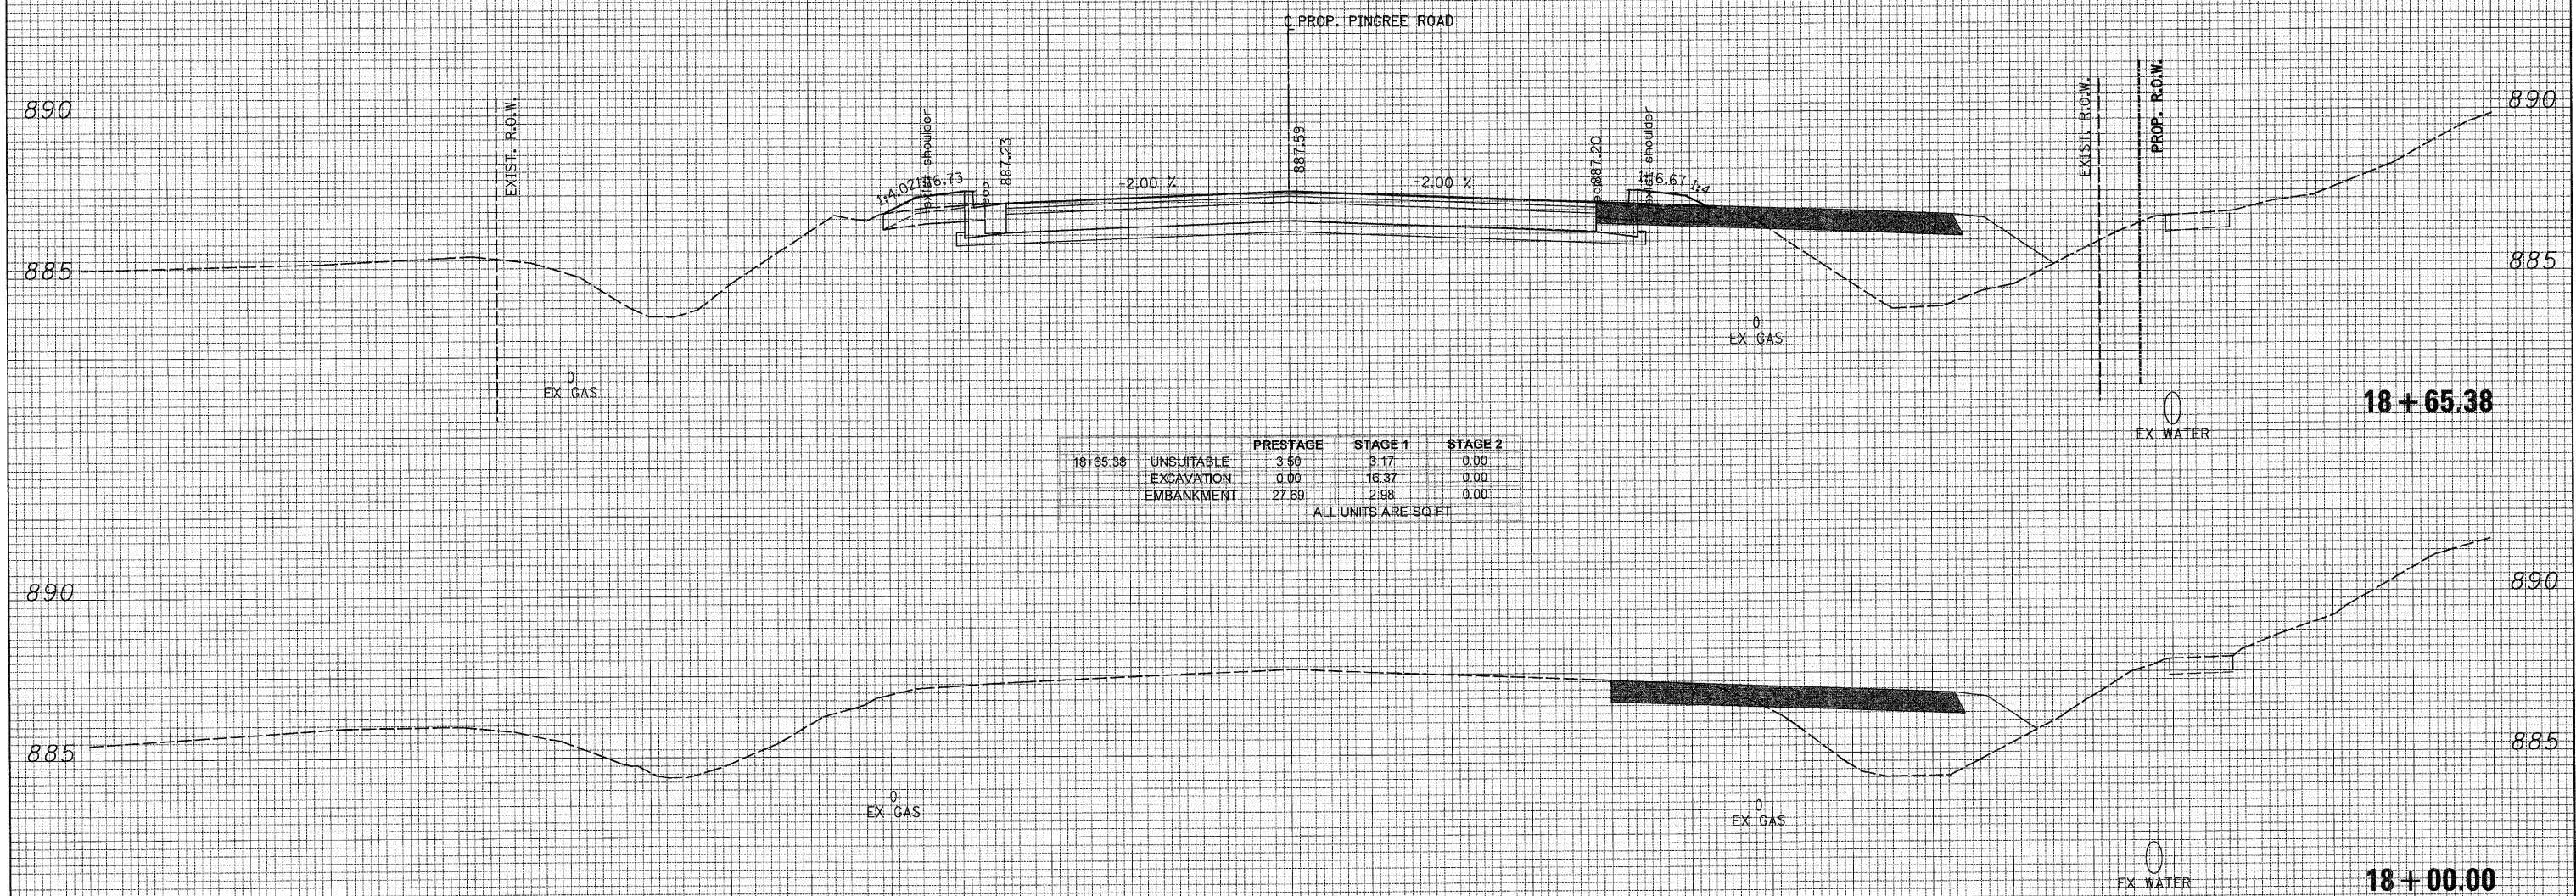

75 70 65 60 55 50 45 40 35 30 25 20 15 10 5 0 5 10 15 20 25 30 35 40 45 50 55 60 65 70 75



USER NAME = Rdwy.Lisle  
 DESIGNED - CPK  
 DRAWN - TCK  
 CHECKED - JAH  
 DATE - 8/2/2010  
 PLOT CONFIG = PDFGrey.Large.plt  
 PLOT SCALE = 1:5  
 PLOT DATE = 7/28/2010 9:05:09 PM

REVISIONS  
 REVISION NO. DATE DESCRIPTION



MCHENRY COUNTY  
 DIVISION OF TRANSPORTATION

PINGREE ROAD  
 CROSS SECTIONS

SCALE: 1H:2V SHEET NO. STA. 18+00.00 TO STA. 18+65.38

F.A. RTE.	SECTION	COUNTY	TOTAL SHEETS	SHEET NO.
0336	05-00308-00-WR	MCHENRY	606	576
CONTRACT NO. 63398			ILLINOIS FED. AID PROJECT	

G:\MCDOT\2010\Drawings\RDWY\shs\Xsec\XS\_06.Pingree.dgn