



FINAL SURVEY PLOTTING AREAS CHECKED

ORIGINAL SURVEY PLOTTING AREAS CHECKED

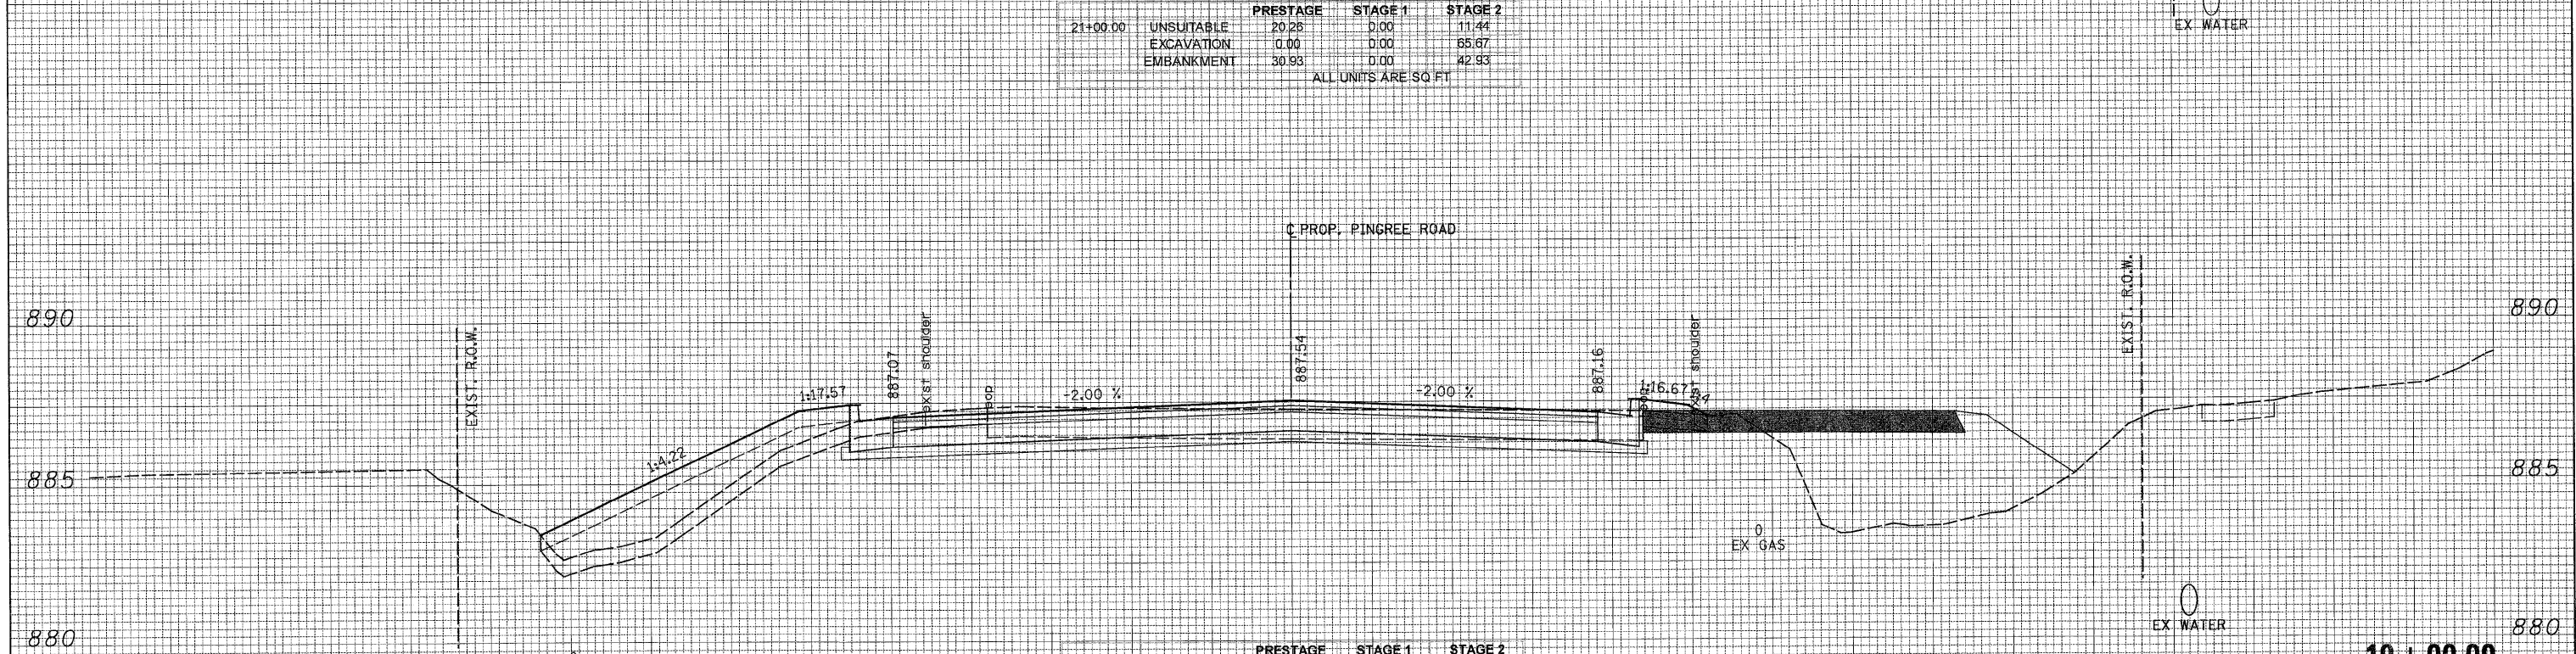

75 70 65 60 55 50 45 40 35 30 25 20 15 10 5 0 5 10 15 20 25 30 35 40 45 50 55 60 65 70 75

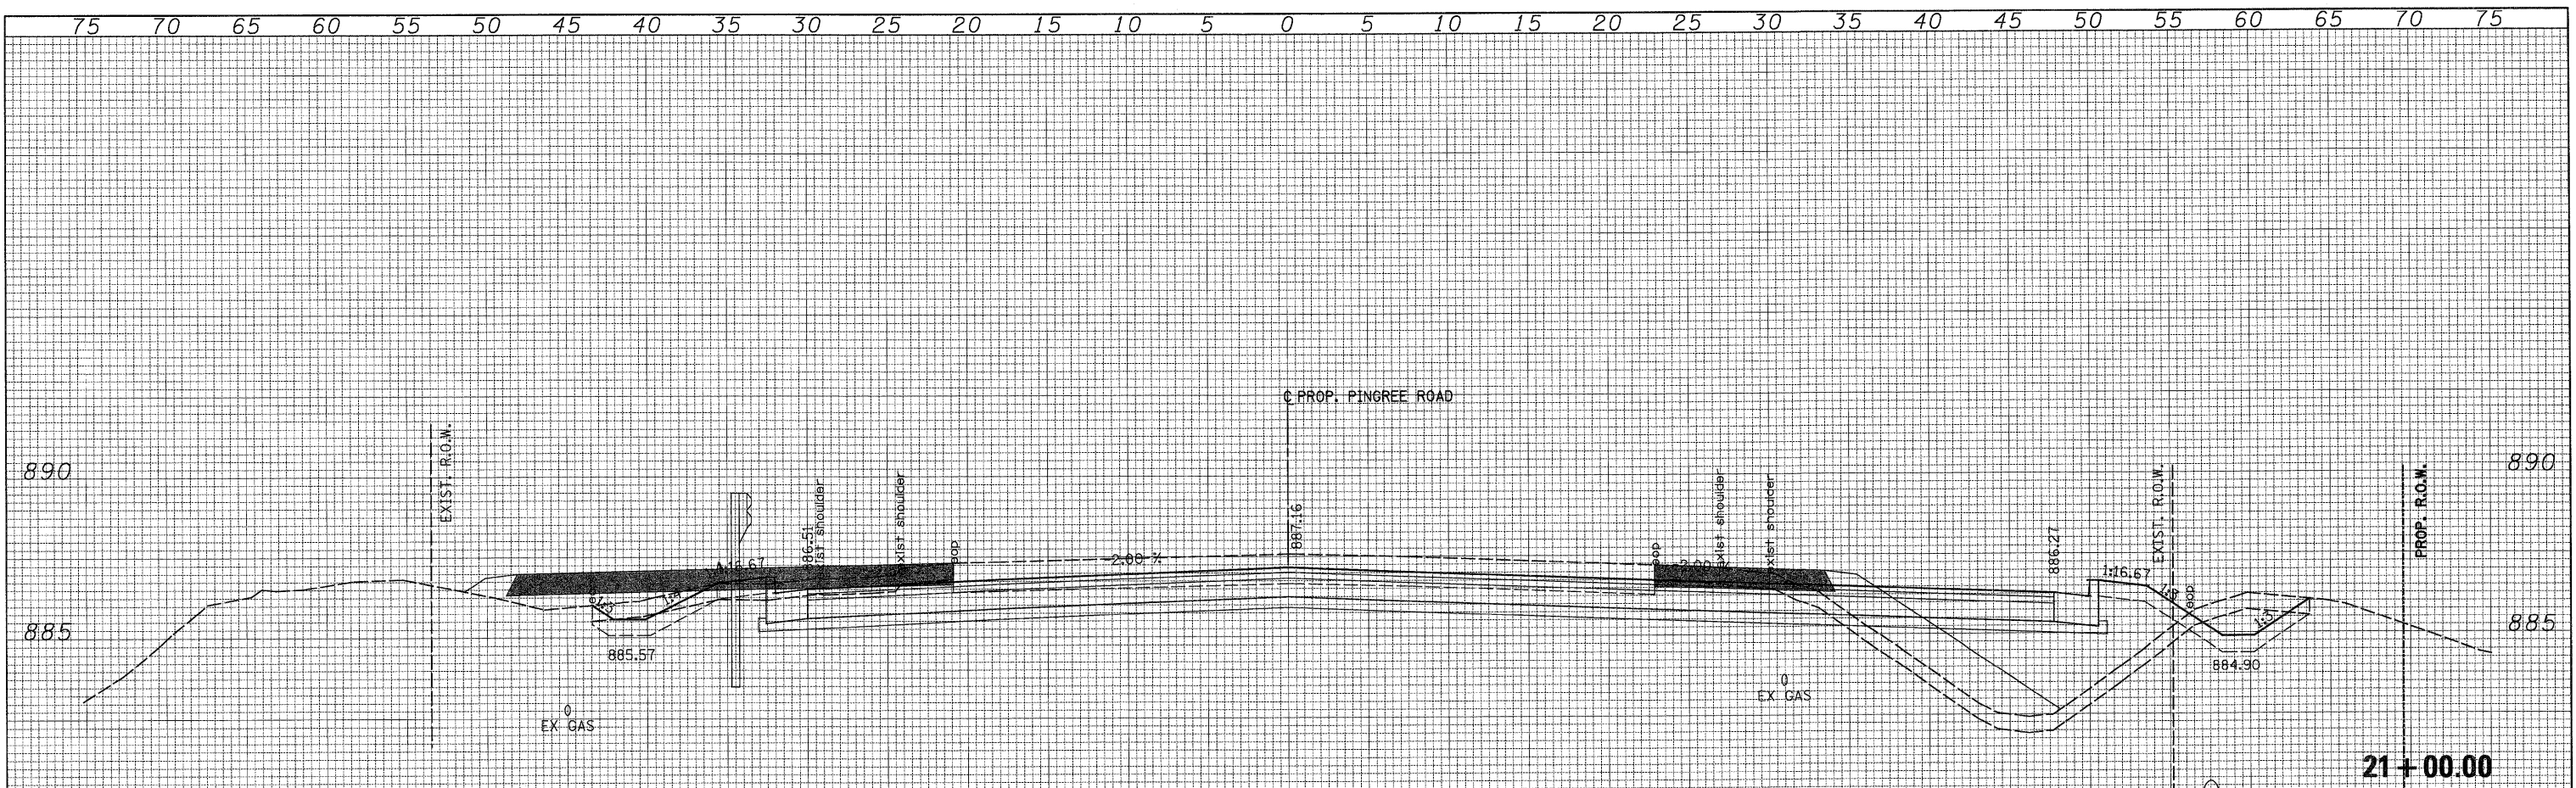

USER NAME = Rdwy.Lisle  
 PLOT CONFIG = PDFGreyLarge.plt  
 PLOT SCALE = 1:5  
 PLOT DATE = 7/28/2010 9:05:13 PM

DESIGNED - CPK  
 DRAWN - TCK  
 CHECKED - JAH  
 DATE - 8/2/2010

REVISED -  
 REVISED -  
 REVISED -  
 REVISED -



MCHENRY COUNTY  
 DIVISION OF TRANSPORTATION

SCALE: 1H:2V SHEET NO. STA. 19+00.00 TO STA. 21+00.00

PINGREE ROAD  
 CROSS SECTIONS

F.A. RTE. 0336	SECTION 05-00308-00-WR	COUNTY MCHENRY	TOTAL SHEETS 606	SHEET NO. 577
CONTRACT NO. 63398			ILLINOIS FED. AID PROJECT	

Q:\MCDOT\20958\_02\Drawings\RDWY\kate\Xsec\XS\_26\_Pingree.dgn