


DATE _____
 BY _____
 SURVEYED _____
 PLOTTED _____
 NOTE BOOK _____
 AREAS CHECKED _____
 NO. _____

DATE _____
 BY _____
 SURVEYED _____
 PLOTTED _____
 NOTE BOOK _____
 AREAS CHECKED _____
 NO. _____

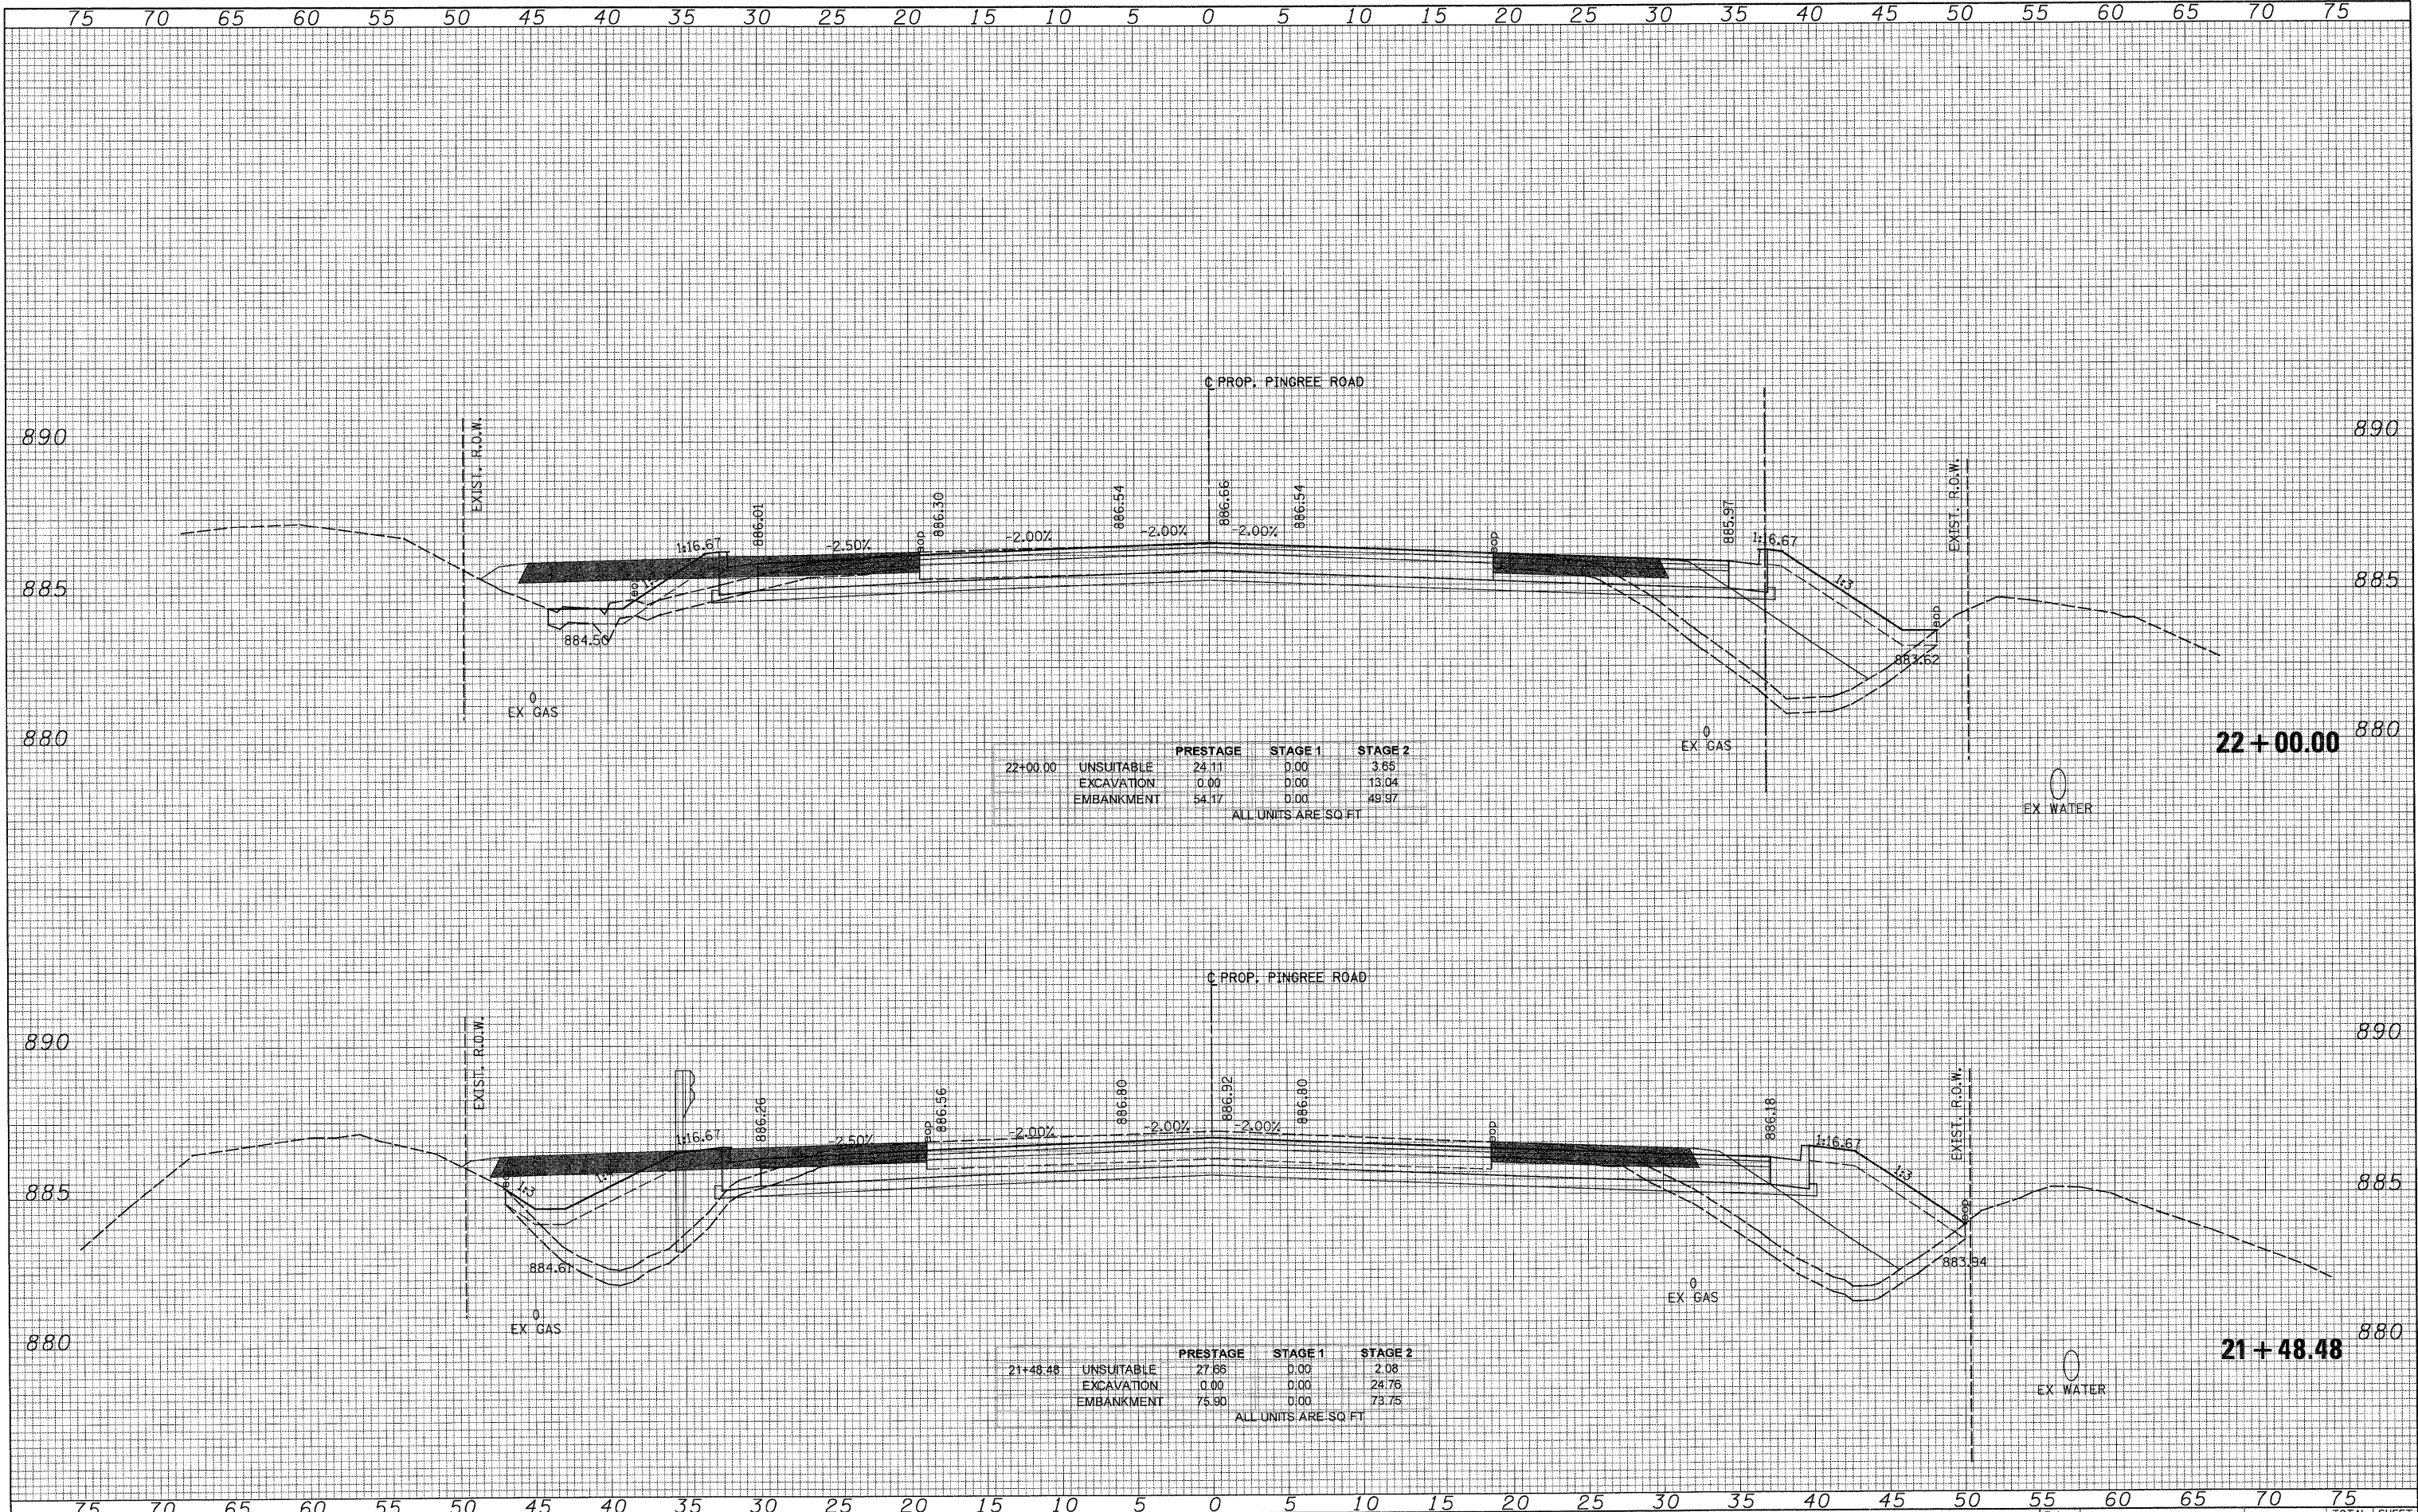

		PRESTAGE	STAGE 1	STAGE 2
22+00.00	UNSUITABLE	24.11	0.00	3.66
	EXCAVATION	0.00	0.00	13.04
	EMBANKMENT	54.17	0.00	49.97

ALL UNITS ARE SQ. FT.

		PRESTAGE	STAGE 1	STAGE 2
21+48.48	UNSUITABLE	27.66	0.00	2.08
	EXCAVATION	0.00	0.00	24.76
	EMBANKMENT	75.90	0.00	73.75


ALL UNITS ARE SQ. FT.



USER NAME = Rdwy.Lisle
 PLOT CONFIG = PDF(Greg.Large).plt
 PLOT SCALE = 1:5
 PLOT DATE = 7/28/2010 9:05:17 PM

DESIGNED - CPK
 DRAWN - TCK
 CHECKED - JAH
 DATE - 8/2/2010

REVISED -
 REVISED -
 REVISED -
 REVISED -

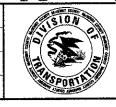

MCHENRY COUNTY
 DIVISION OF TRANSPORTATION

SCALE: 1H:2V
 SHEET NO. _____
 STA. 21+48.48 TO STA. 22+00.00

PINGREE ROAD
 CROSS SECTIONS

F.A. RTE.	SECTION	COUNTY	TOTAL SHEETS	SHEET NO.
0336	05-00308-00-WR	MCHENRY	606	578

CONTRACT NO. 63398
 ILLINOIS FED. AID PROJECT

G:\MCDOT\2050\02\Drawings\RDWY\shs\Xsec\XS_06_Pingree.dgn