


75 70 65 60 55 50 45 40 35 30 25 20 15 10 5 0 5 10 15 20 25 30 35 40 45 50 55 60 65 70 75

DATE _____
 BY _____
 SURVEYED _____
 PLOTTED _____
 NOTE BOOK _____
 AREAS CHECKED _____


DATE _____
 BY _____
 SURVEYED _____
 PLOTTED _____
 NOTE BOOK _____
 AREAS CHECKED _____

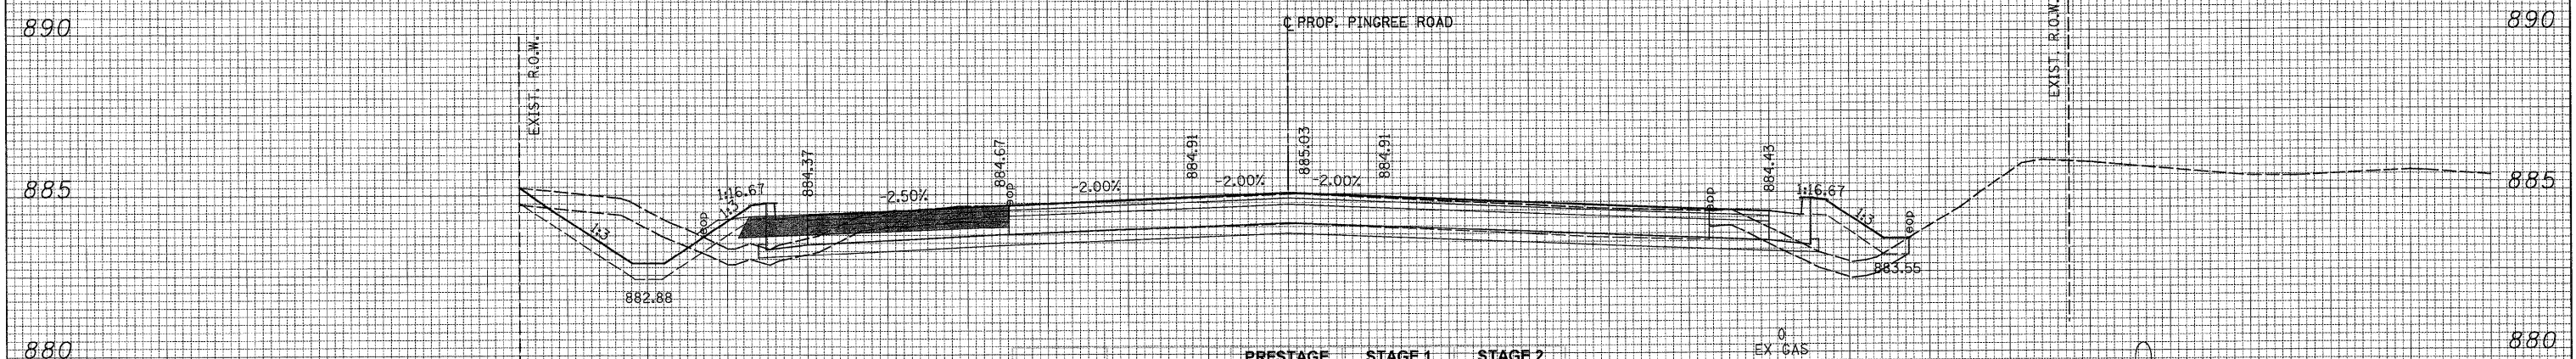

		PRESTAGE	STAGE 1	STAGE 2
24+90.28	UNSUITABLE	9.66	0.00	12.09
	EXCAVATION	0.00	0.00	27.46
	EMBANKMENT	7.45	0.00	10.29

ALL UNITS ARE SQ FT

24+90.28

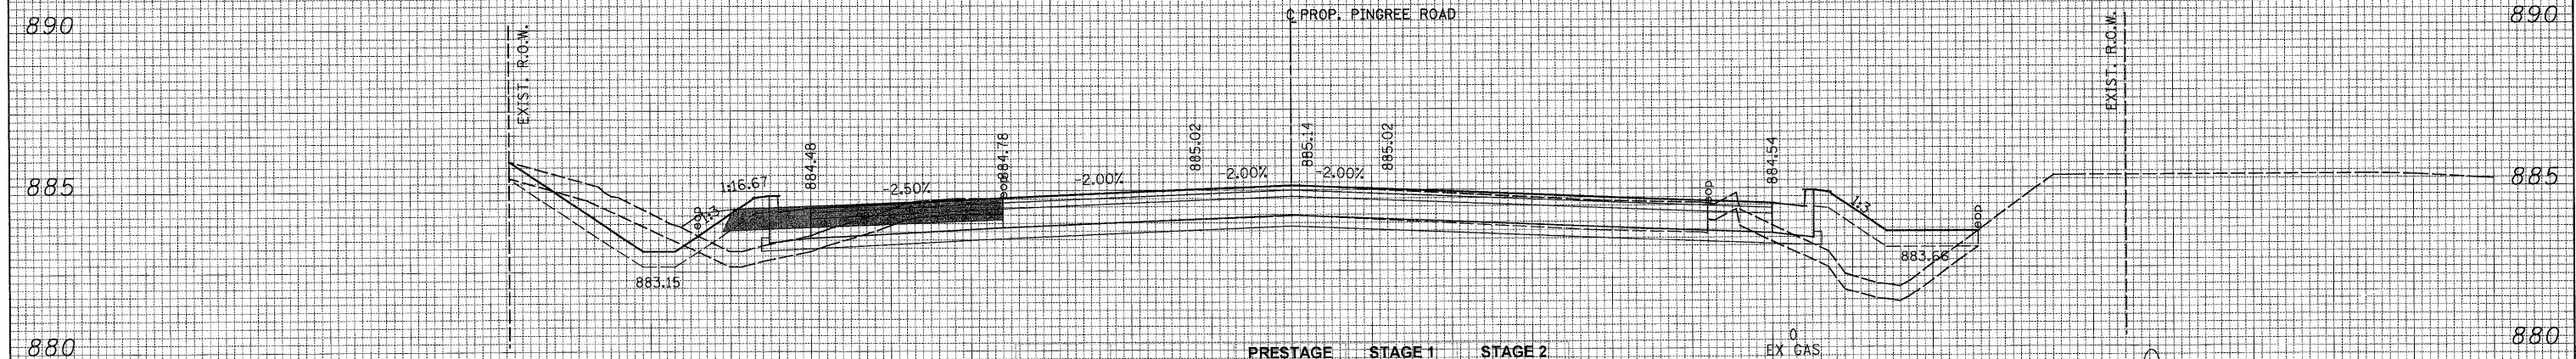

		PRESTAGE	STAGE 1	STAGE 2
24+61.41	UNSUITABLE	9.69	0.00	14.40
	EXCAVATION	0.00	0.00	17.51
	EMBANKMENT	10.62	0.00	19.83

ALL UNITS ARE SQ FT

24+61.41

75 70 65 60 55 50 45 40 35 30 25 20 15 10 5 0 5 10 15 20 25 30 35 40 45 50 55 60 65 70 75



USER NAME = Rdwy_Lisle
 DESIGNED - CPK
 DRAWN - TCK
 CHECKED - JAH
 DATE - 8/2/2010
 PLOT CONFIG = PDFGreg_Large.plt
 PLOT SCALE = 1:5
 PLOT DATE = 7/28/2010 9:05:25 PM

REVISED -
 REVISED -
 REVISED -
 REVISED -



**MCHENRY COUNTY
 DIVISION OF TRANSPORTATION**

**PINGREE ROAD
 CROSS SECTIONS**

SCALE: 1H:2V SHEET NO. STA. 24+61.41 TO STA. 24+90.28

F.A. RTE.	SECTION	COUNTY	TOTAL SHEETS	SHEET NO.
0336	05-00308-00-WR	MCHENRY	606	580
			CONTRACT NO. 63398	
ILLINOIS FED. AID PROJECT				

G:\MCDOT\2010\Drawings\RDWY\shhs\XSec\XS.XS.06.Pingree.dgn