
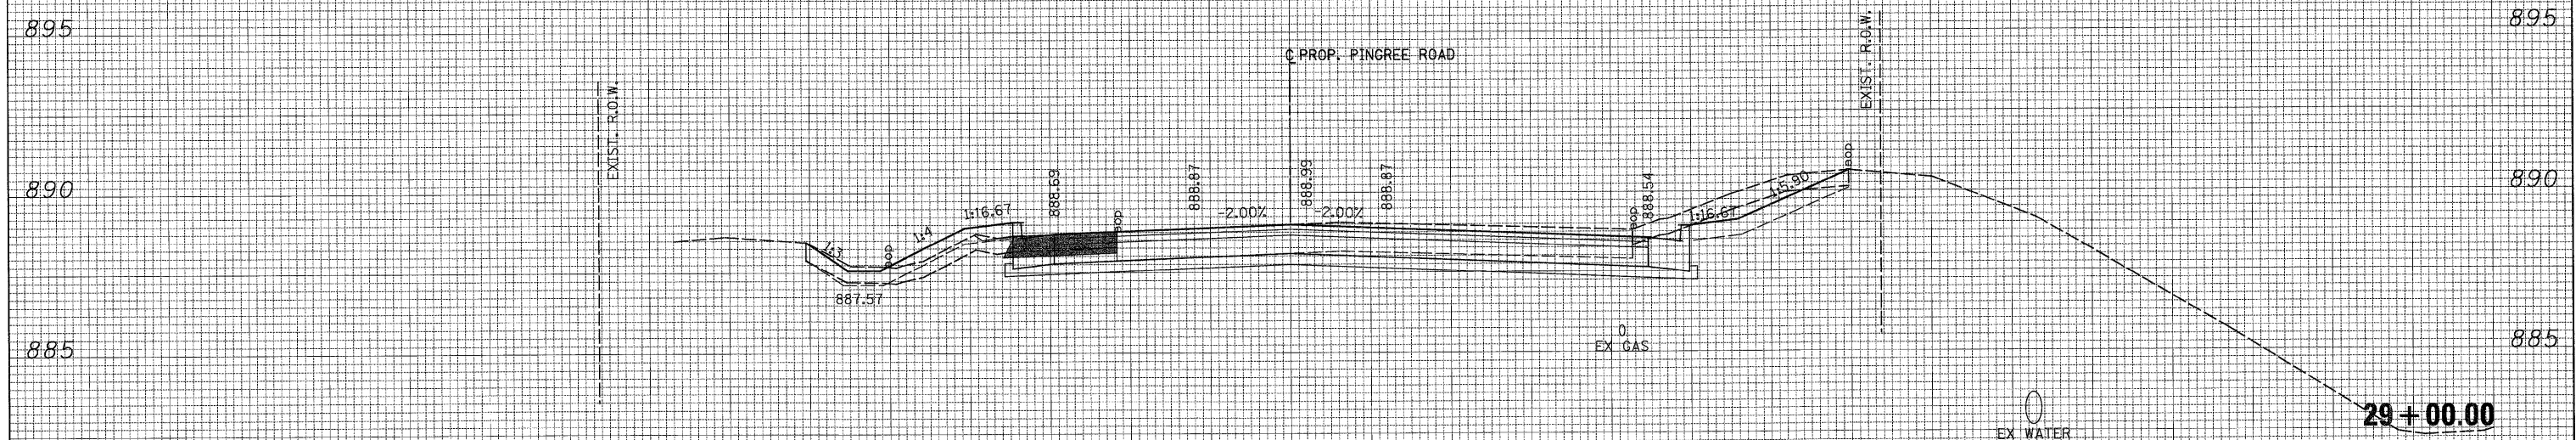


DATE _____
 BY _____
 SURVEYED _____
 PLOTTED _____
 NOTE BOOK _____
 AREAS CHECKED _____
 NO. _____

DATE _____
 BY _____
 ORIGINAL SURVEY _____
 PLOTTED _____
 TEMPLATE _____
 NOTE BOOK _____
 AREAS CHECKED _____
 NO. _____

75 70 65 60 55 50 45 40 35 30 25 20 15 10 5 0 5 10 15 20 25 30 35 40 45 50 55 60 65 70 75

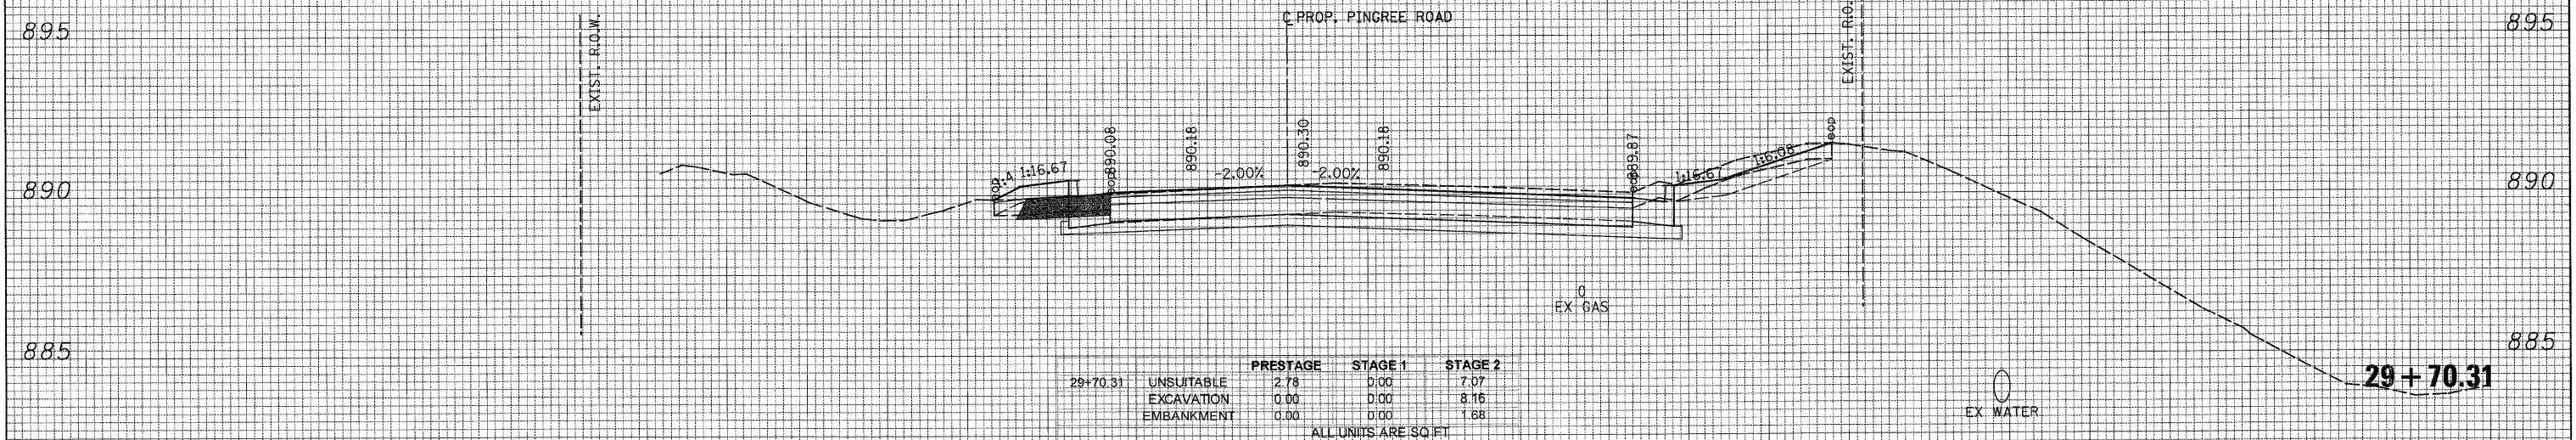

75 70 65 60 55 50 45 40 35 30 25 20 15 10 5 0 5 10 15 20 25 30 35 40 45 50 55 60 65 70 75



USER NAME = Rdwy.Lisle
 DESIGNED - CPK
 DRAWN - TCK
 CHECKED - JAH
 DATE - 8/2/2010
 PLOT CONFIG = PDF(Gregy.Large)plt
 PLOT SCALE = 1:5
 PLOT DATE = 7/28/2010 9:05:37 PM

REVISIED -
 REVISIED -
 REVISIED -
 REVISIED -



MCHENRY COUNTY
 DIVISION OF TRANSPORTATION

PINGREE ROAD
 CROSS SECTIONS

SCALE: 1H:2V SHEET NO. STA. 29+00.00 TO STA. 29+70.31

F.A. RTE.	SECTION	COUNTY	TOTAL SHEETS	SHEET NO.
0336	05-00308-00-WR	MCHENRY	606	583
			CONTRACT NO. 63398	

ILLINOIS FED. AID PROJECT

G:\MCDOT\2010\Drawings\RDWY\shes\Xsec\XS.XS.06.Pingree.dgn