


DATE: \_\_\_\_\_  
 BY: \_\_\_\_\_  
 SURVIVED: \_\_\_\_\_  
 PLOTTED: \_\_\_\_\_  
 NOTE BOOK: \_\_\_\_\_  
 AREAS CHECKED: \_\_\_\_\_

DATE: \_\_\_\_\_  
 BY: \_\_\_\_\_  
 SURVIVED: \_\_\_\_\_  
 PLOTTED: \_\_\_\_\_  
 NOTE BOOK: \_\_\_\_\_  
 AREAS CHECKED: \_\_\_\_\_

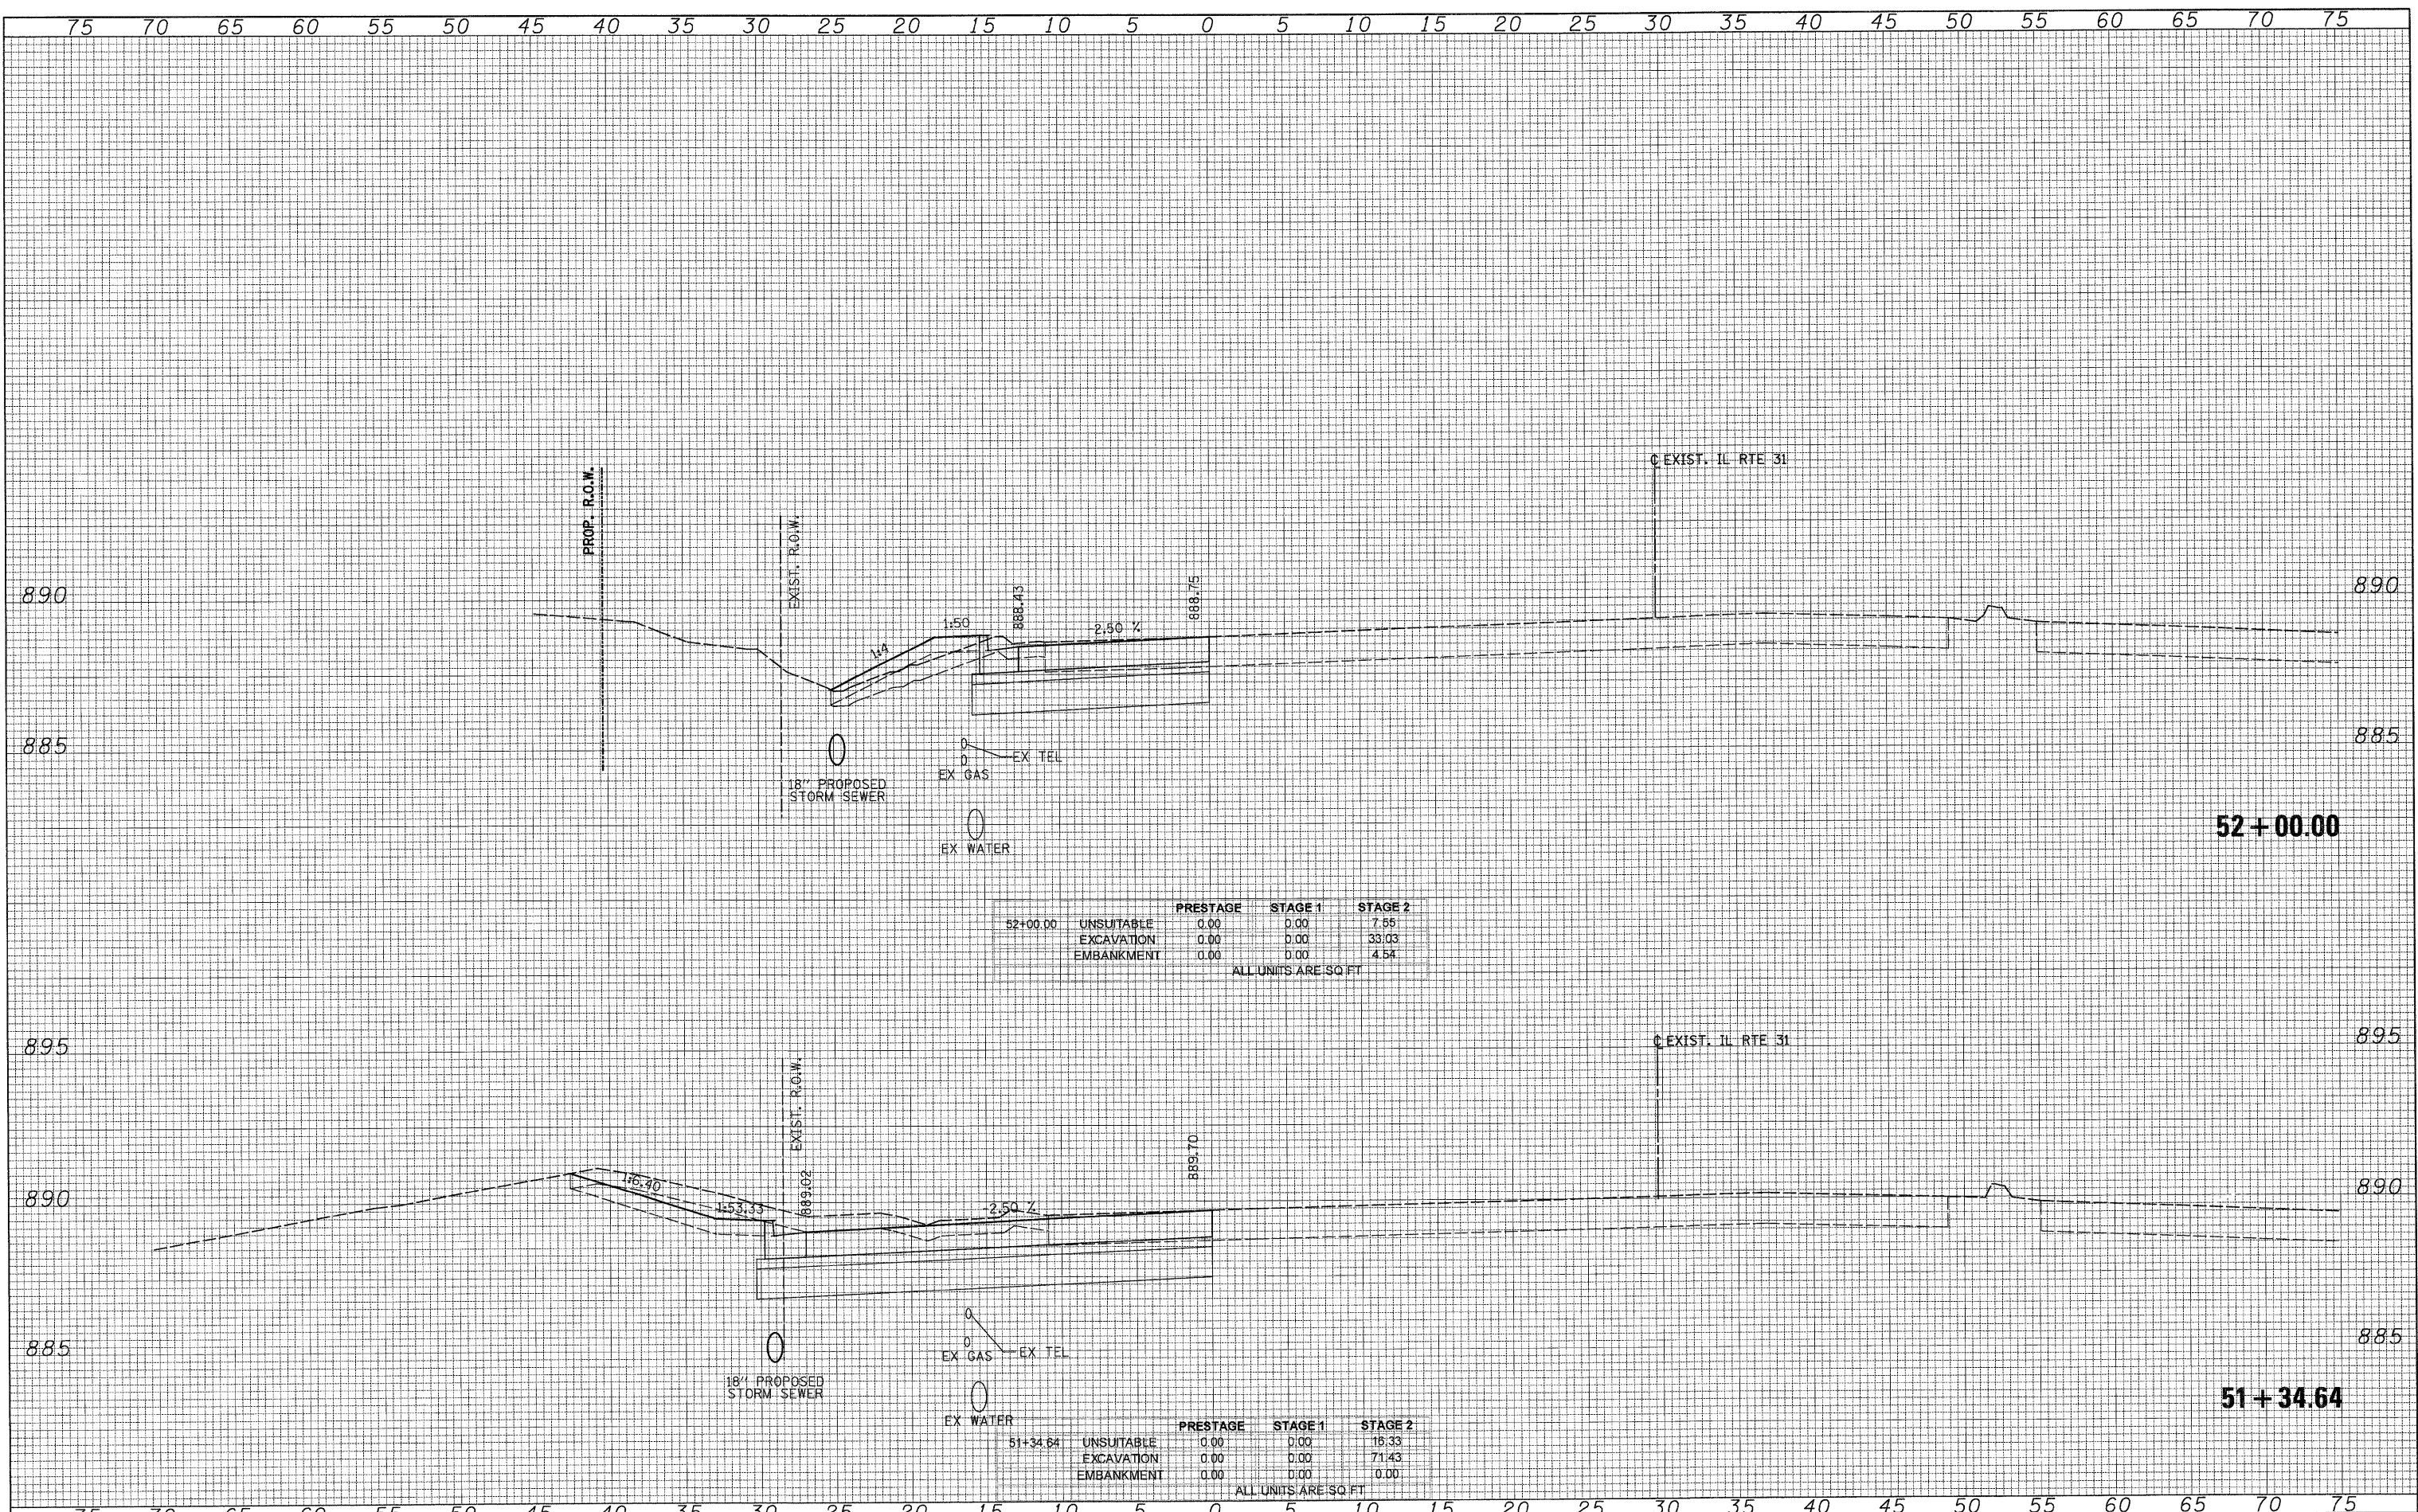

		PRESTAGE	STAGE 1	STAGE 2
52+00.00	UNSUITABLE	0.00	0.00	7.55
	EXCAVATION	0.00	0.00	33.03
	EMBANKMENT	0.00	0.00	4.54

ALL UNITS ARE SQ FT

		PRESTAGE	STAGE 1	STAGE 2
51+34.64	UNSUITABLE	0.00	0.00	16.33
	EXCAVATION	0.00	0.00	71.43
	EMBANKMENT	0.00	0.00	0.00

ALL UNITS ARE SQ FT



USER NAME = Rdwj.Lisle  
 PLOT CONFIG = PDF(Grey, Large).plt  
 PLOT SCALE = 1/8"  
 PLOT DATE = 7/26/2010 9:05:44 PM

DESIGNED - CPK  
 DRAWN - TCK  
 CHECKED - JAH  
 DATE - 8/2/2010

REVISED -  
 REVISED -  
 REVISED -  
 REVISED -



MCHENRY COUNTY  
 DIVISION OF TRANSPORTATION

ILLINOIS ROUTE 31  
 CROSS SECTIONS

SCALE: 1H:2V SHEET NO. STA. 51+34.64 TO STA. 52+00.00

F.A. RTE.	SECTION	COUNTY	TOTAL SHEETS	SHEET NO.
0336	05-00308-00-WR	MCHENRY	606	584
			CONTRACT NO. 63398	

ILLINOIS FED. AID PROJECT