


75 70 65 60 55 50 45 40 35 30 25 20 15 10 5 0 5 10 15 20 25 30 35 40 45 50 55 60 65 70 75


DATE	
BY	
FINAL SURVEY	
NOTE BOOK	
NO.	

DATE	
BY	
ORIGINAL SURVEY	
NOTE BOOK	
NO.	

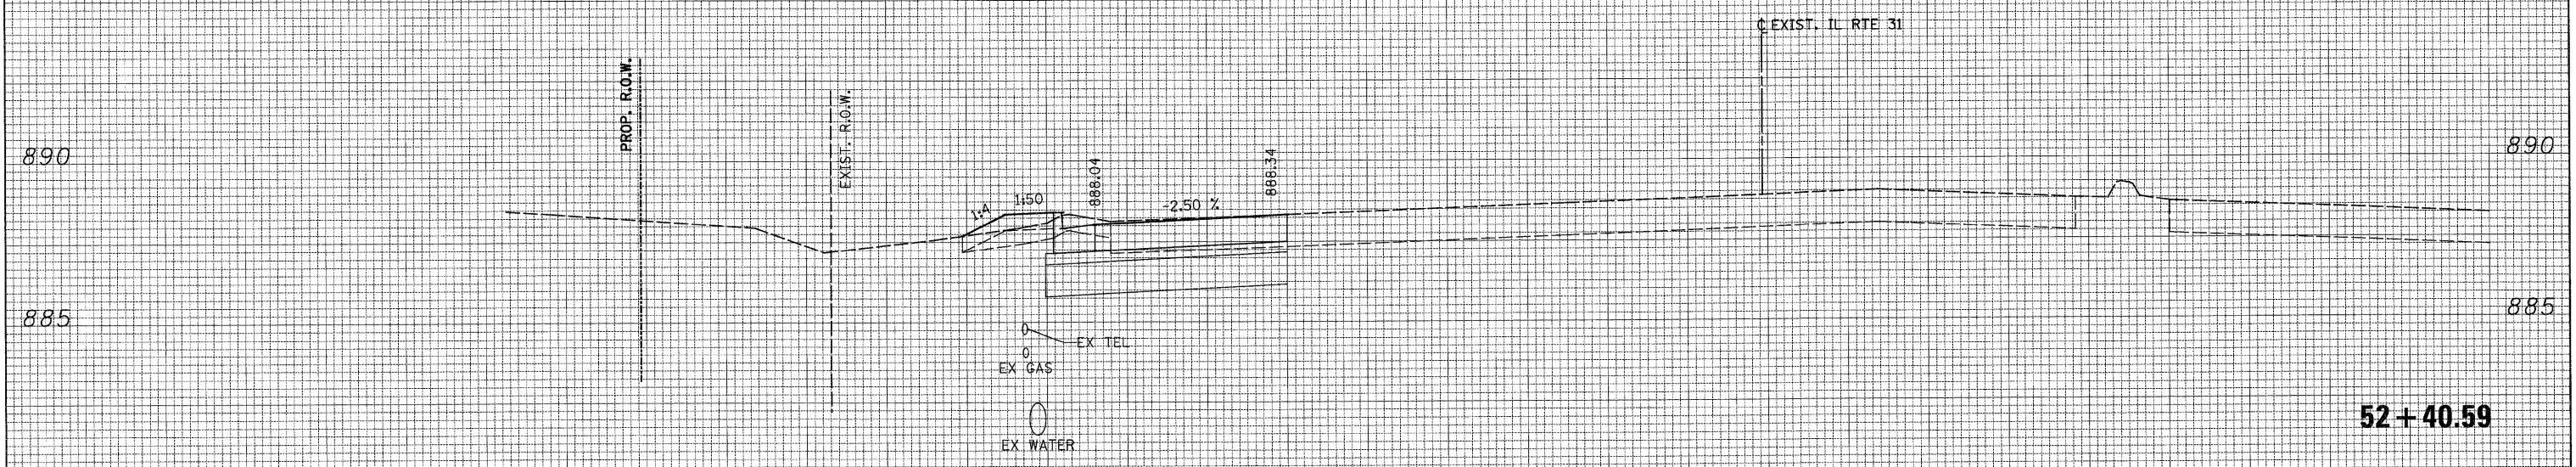

		PRESTAGE	STAGE 1	STAGE 2
52+40.59	UNSUITABLE	0.00	0.00	4.74
	EXCAVATION	0.00	0.00	31.75
	EMBANKMENT	0.00	0.00	1.87

ALL UNITS ARE SQ. FT.

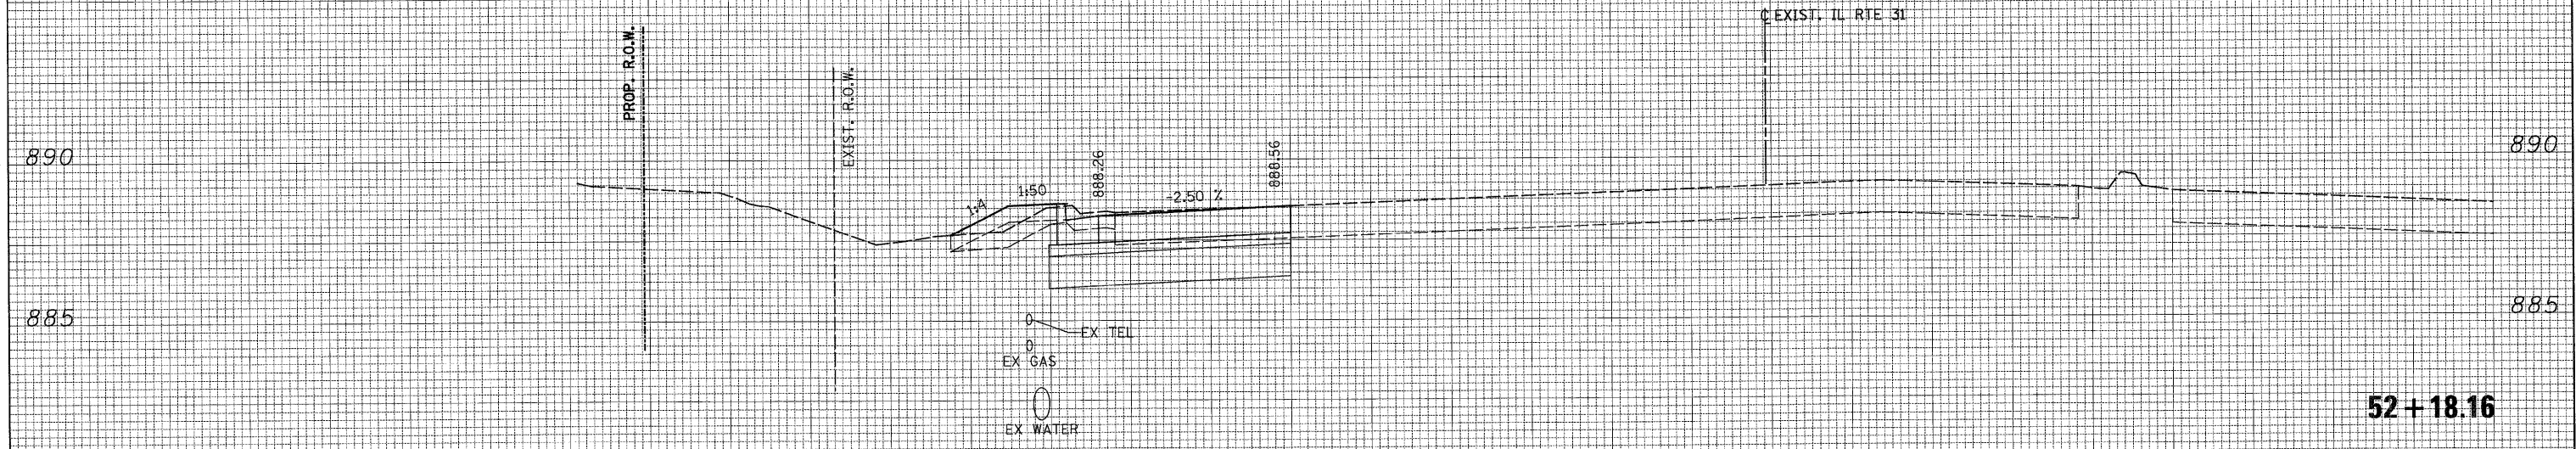

		PRESTAGE	STAGE 1	STAGE 2
52+18.16	UNSUITABLE	0.00	0.00	5.43
	EXCAVATION	0.00	0.00	31.51
	EMBANKMENT	0.00	0.00	2.62

ALL UNITS ARE SQ. FT.

75 70 65 60 55 50 45 40 35 30 25 20 15 10 5 0 5 10 15 20 25 30 35 40 45 50 55 60 65 70 75



USER NAME = Rduy.Lisle	DESIGNED - CPK	REVISED -
PLOT CONFIG = PDF(Grey, Large).plt	DRAWN - TCK	REVISED -
PLOT SCALE = 1:5	CHECKED - JAH	REVISED -
PLOT DATE = 7/28/2010 9:05:48 PM	DATE - 8/2/2010	REVISED -



MCHENRY COUNTY
DIVISION OF TRANSPORTATION

ILLINOIS ROUTE 31
CROSS SECTIONS

SCALE: 1H:2V SHEET NO. STA. 52+18.18 TO STA. 52+40.59

F.A. RTE.	SECTION	COUNTY	TOTAL SHEETS	SHEET NO.
0336	05-00308-00-WR	MCHENRY	606	585
			CONTRACT NO. 63398	

ILLINOIS FED. AID PROJECT

G:\MCDOT\209502\001\Drawings\RDWY\shs\Xsec\XS.XS_07_IL31.dgn