


75 70 65 60 55 50 45 40 35 30 25 20 15 10 5 0 5 10 15 20 25 30 35 40 45 50 55 60 65 70 75


DATE
BY
SURVEYED
NOTED
PLANNED
CHECKED
NO.

DATE
BY
SURVEYED
NOTED
PLANNED
CHECKED
NO.

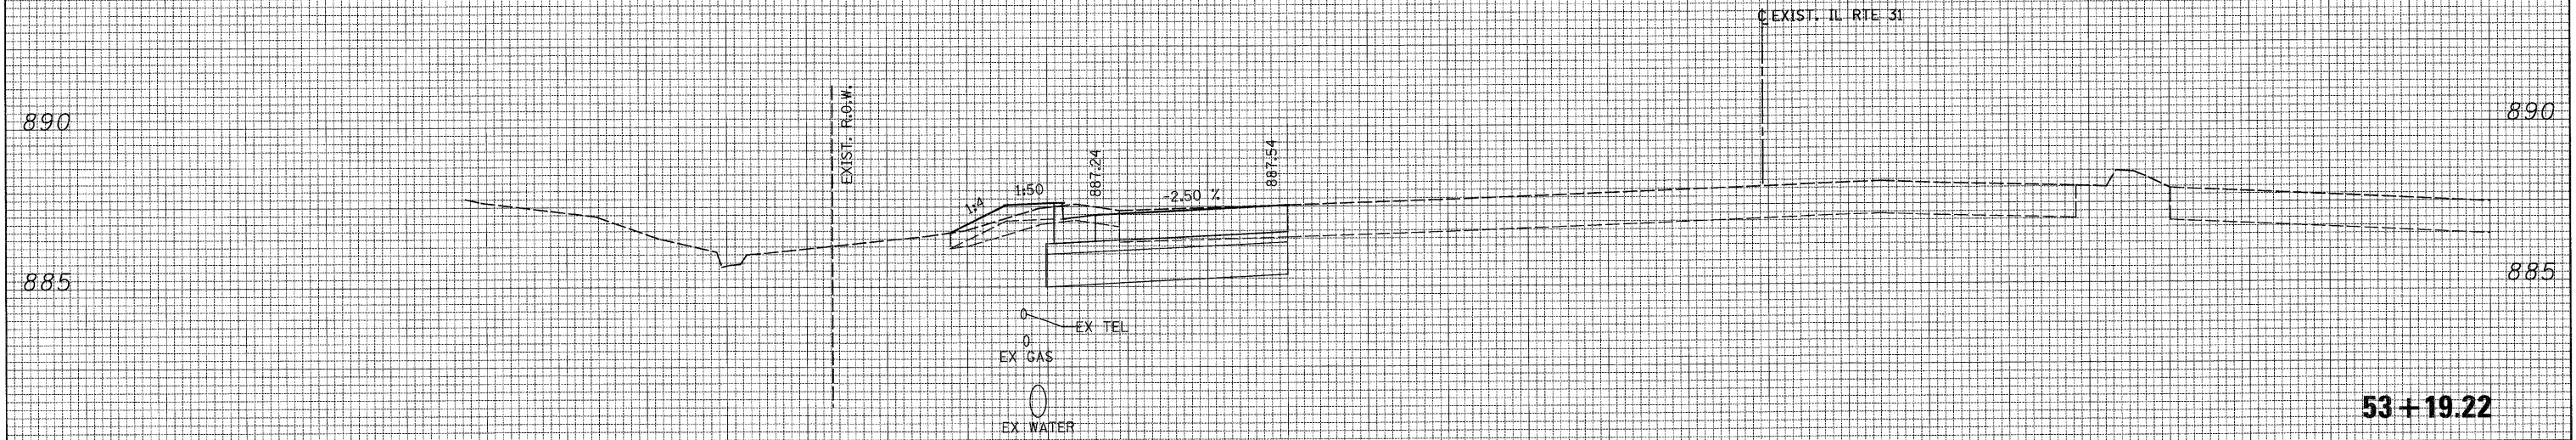

		PRESTAGE	STAGE 1	STAGE 2
53+19.22	UNSUITABLE	0.00	0.00	5.41
	EXCAVATION	0.00	0.00	31.91
	EMBANKMENT	0.00	0.00	1.64

ALL UNITS ARE SQ.FT

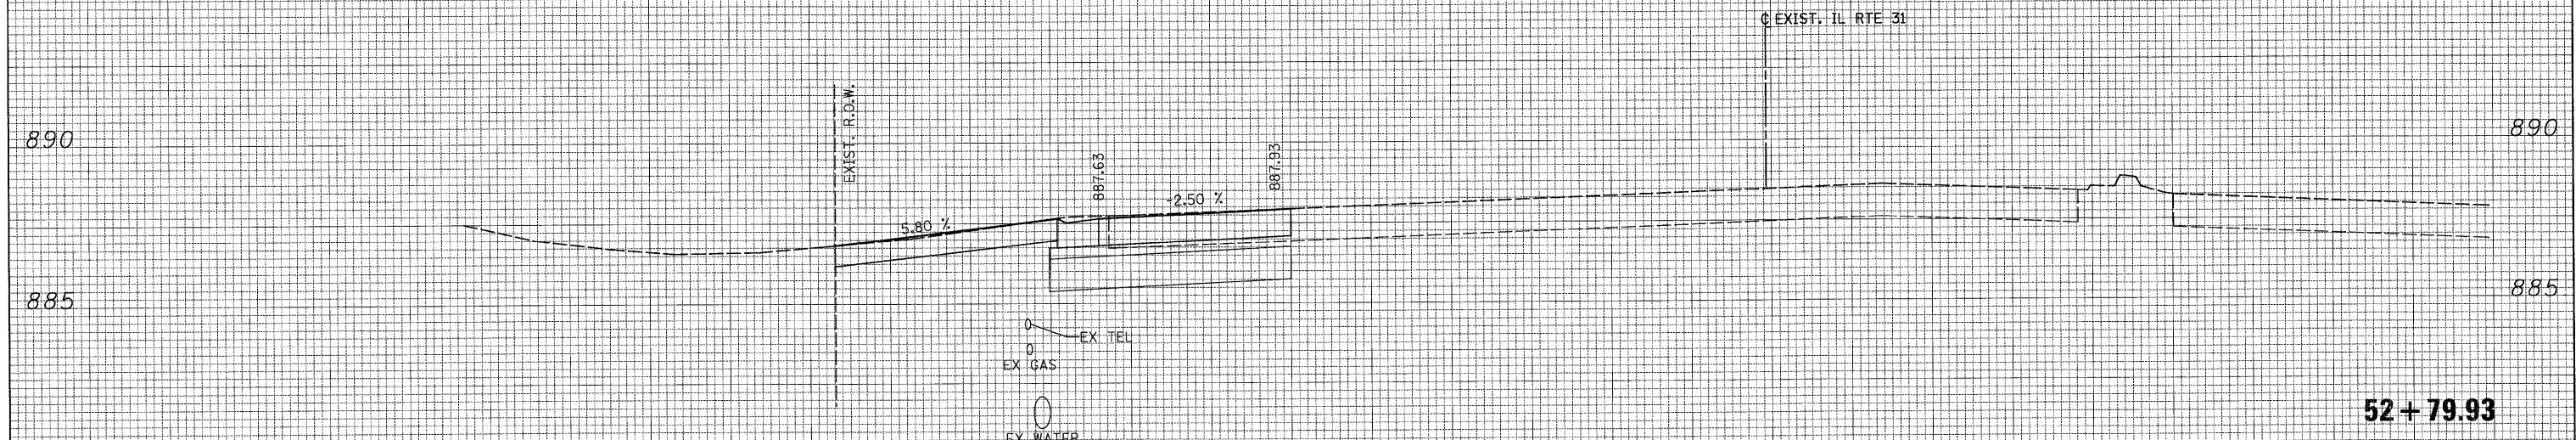

		PRESTAGE	STAGE 1	STAGE 2
52+79.93	UNSUITABLE	0.00	0.00	0.00
	EXCAVATION	0.00	0.00	0.00
	EMBANKMENT	0.00	0.00	0.00

ALL UNITS ARE SQ.FT

75 70 65 60 55 50 45 40 35 30 25 20 15 10 5 0 5 10 15 20 25 30 35 40 45 50 55 60 65 70 75



USER NAME = Rduy.Lisle
PLOT CONFIG = PDFGrey.Large.plt
PLOT SCALE = 1:5
PLOT DATE = 7/28/2010 9:05:51 PM

DESIGNED - CPK
DRAWN - TCK
CHECKED - JAH
DATE - 8/2/2010

REVISED -
REVISED -
REVISED -
REVISED -



MCHENRY COUNTY
DIVISION OF TRANSPORTATION

ILLINOIS ROUTE 31
CROSS SECTIONS

SCALE: 1H:2V SHEET NO. STA. 52+79.93 TO STA. 53+19.22

F.A. RTE.	SECTION	COUNTY	TOTAL SHEETS	SHEET NO.
0336	05-00308-00-WR	MCHENRY	606	586
CONTRACT NO. 63398				
ILLINOIS FED. AID PROJECT				

G:\MCDOT\28%02\Drawings\RDW\White\Xsec\52.XS.07.IL31.dgn