


75 70 65 60 55 50 45 40 35 30 25 20 15 10 5 0 5 10 15 20 25 30 35 40 45 50 55 60 65 70 75

DATE	
BY	
FINAL SURVEY	
NOTE BOOK NO.	
SURVEYED	
PLANNED	
REVISIONS	
AREAS CHECKED	

DATE	
BY	
ORIGINAL SURVEY	
NOTE BOOK NO.	
SURVEYED	
PLANNED	
REVISIONS	
AREAS CHECKED	

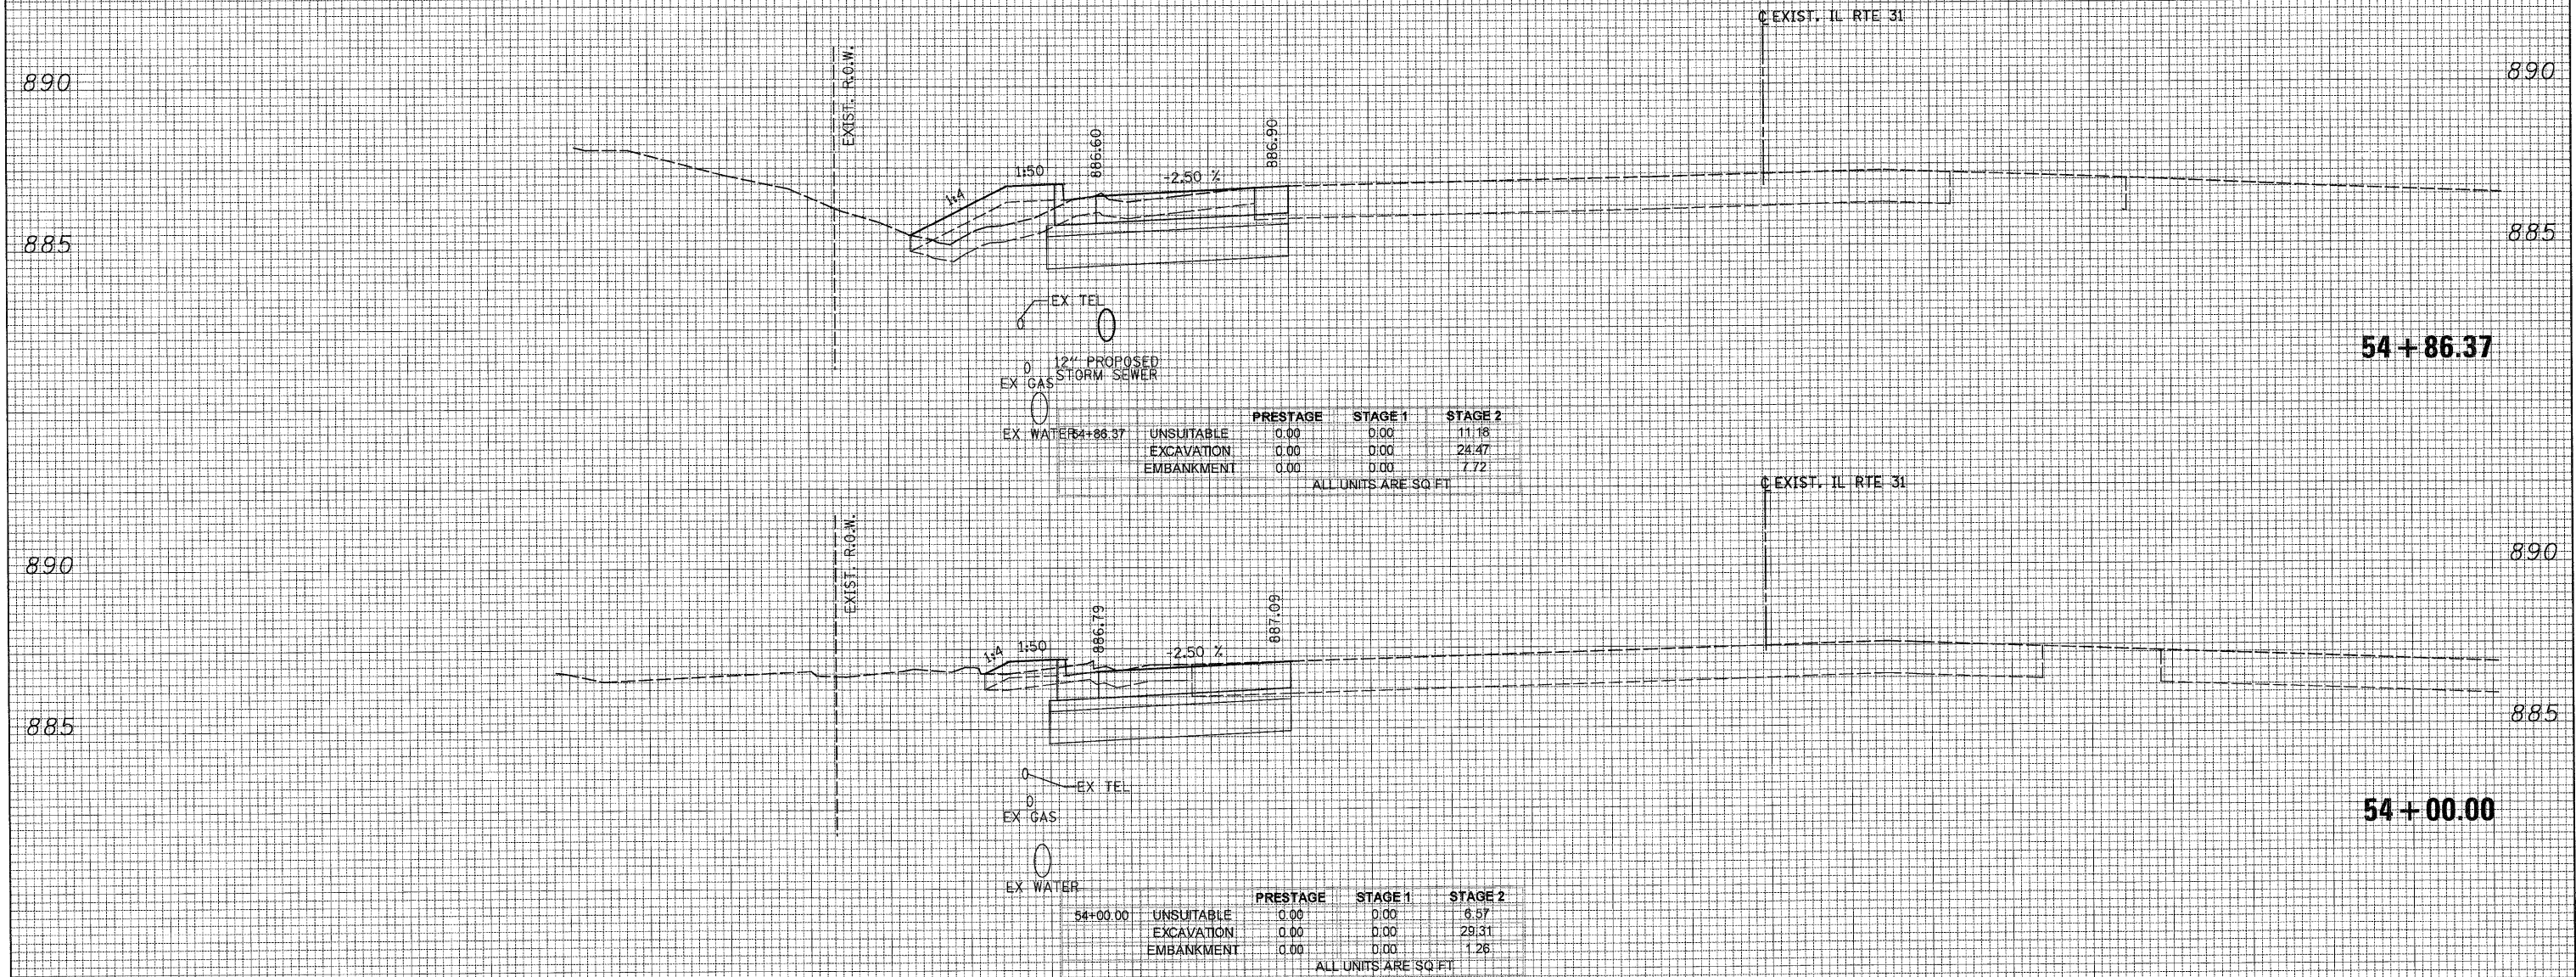

75 70 65 60 55 50 45 40 35 30 25 20 15 10 5 0 5 10 15 20 25 30 35 40 45 50 55 60 65 70 75



USER NAME = Rdwy_Lisle	DESIGNED - CPK	REVISED -
PLOT CONFIG = PDF(Gray, Large).plt	DRAWN - TCK	REVISED -
PLOT SCALE = 1:5	CHECKED - JAH	REVISED -
PLOT DATE = 7/28/2010 9:25:54 PM	DATE - 8/2/2010	REVISED -



**MCHENRY COUNTY
DIVISION OF TRANSPORTATION**

**ILLINOIS ROUTE 31
CROSS SECTIONS**

SCALE: 1H:2V SHEET NO. STA. 54+00.00 TO STA. 54+86.37

F.A. RTE.	SECTION	COUNTY	TOTAL SHEETS	SHEET NO.
0336	05-00308-00-WR	MCHENRY	606	587
			CONTRACT NO. 63398	

ILLINOIS FED. AID PROJECT

G:\MCDOT\28950_001\Drawings\RDWY\shita\Xsec\XS_07_IL31.dgn