


75 70 65 60 55 50 45 40 35 30 25 20 15 10 5 0 5 10 15 20 25 30 35 40 45 50 55 60 65 70 75

FINAL SURVEY NOTE BOOK NO. _____
 SURVEYED BY _____
 DATE _____
 AREAS CHECKED _____

ORIGINAL SURVEY NOTE BOOK NO. _____
 SURVEYED BY _____
 DATE _____
 AREAS CHECKED _____

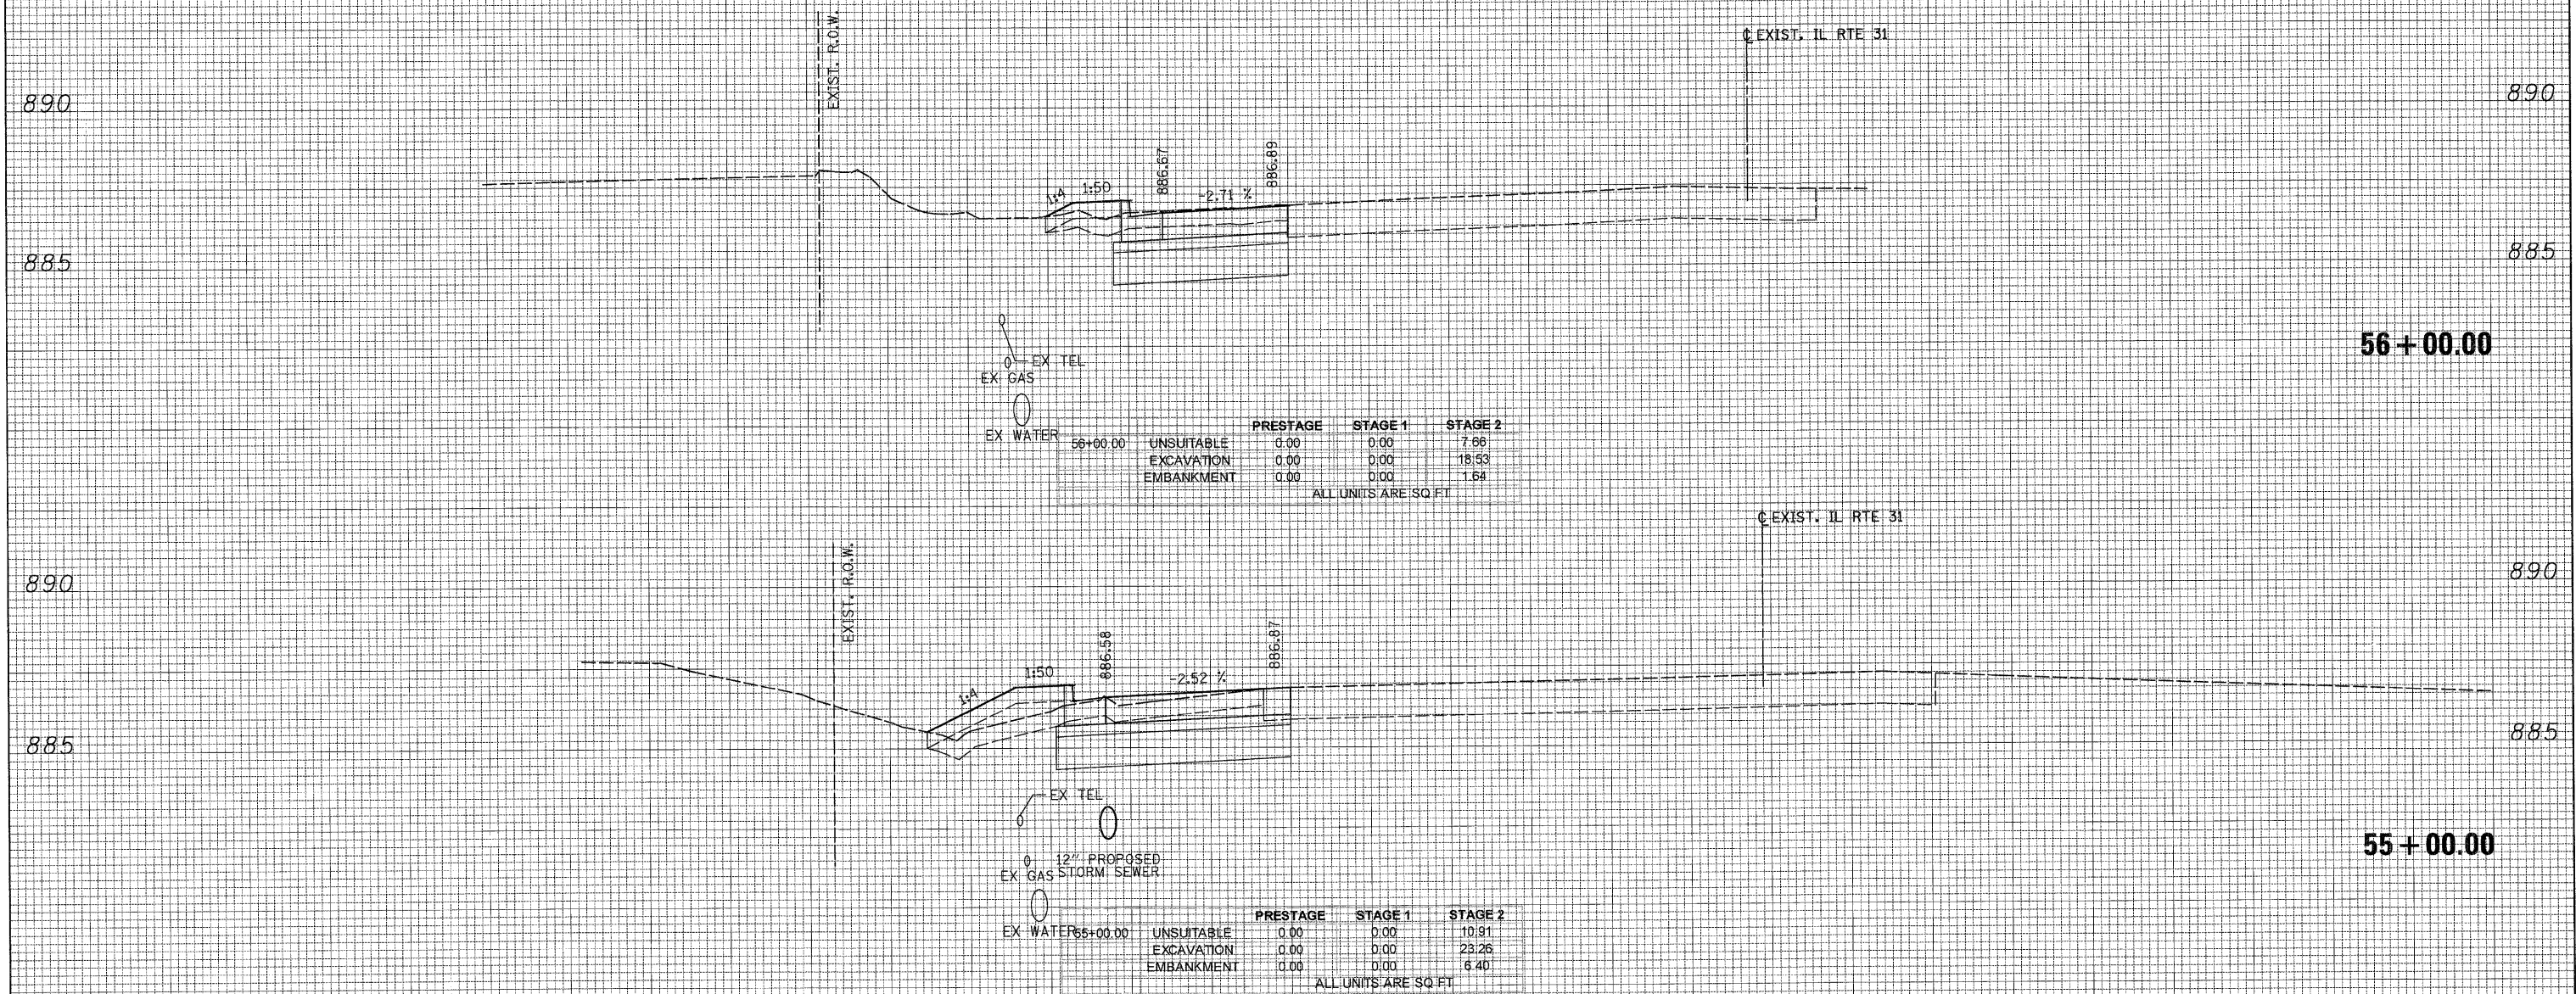

75 70 65 60 55 50 45 40 35 30 25 20 15 10 5 0 5 10 15 20 25 30 35 40 45 50 55 60 65 70 75



USER NAME = Rdwy_Lisle
 DESIGNED - CPK
 REVISIONS -
 PLOT CONFIG = PDFGregy_Large.plt
 DRAWN - TCK
 REVISIONS -
 PLOT SCALE = 1:5
 CHECKED - JAH
 REVISIONS -
 PLOT DATE = 7/28/2010 4:05:58 PM
 DATE - 8/2/2010
 REVISIONS -



**MCHENRY COUNTY
 DIVISION OF TRANSPORTATION**

**ILLINOIS ROUTE 31
 CROSS SECTIONS**

SCALE: 1H:2V SHEET NO. STA. 55+00.00 TO STA. 56+00.00

F.A. RTE.	SECTION	COUNTY	TOTAL SHEETS	SHEET NO.
0336	05-00308-00-WR	MCHENRY	606	588
			CONTRACT NO. 63398	
ILLINOIS FED. AID PROJECT				

G:\MCDOT\2010\Drawings\RDWY\shs\Xeno\S.XS_07_IL31.dgn