


75 70 65 60 55 50 45 40 35 30 25 20 15 10 5 0 5 10 15 20 25 30 35 40 45 50 55 60 65 70 75

DATE _____
 BY _____
 SURVEYED _____
 PLOTTED _____
 NOTE BOOK _____
 AREAS CHECKED _____

DATE _____
 BY _____
 SURVEYED _____
 PLOTTED _____
 NOTE BOOK _____
 AREAS CHECKED _____

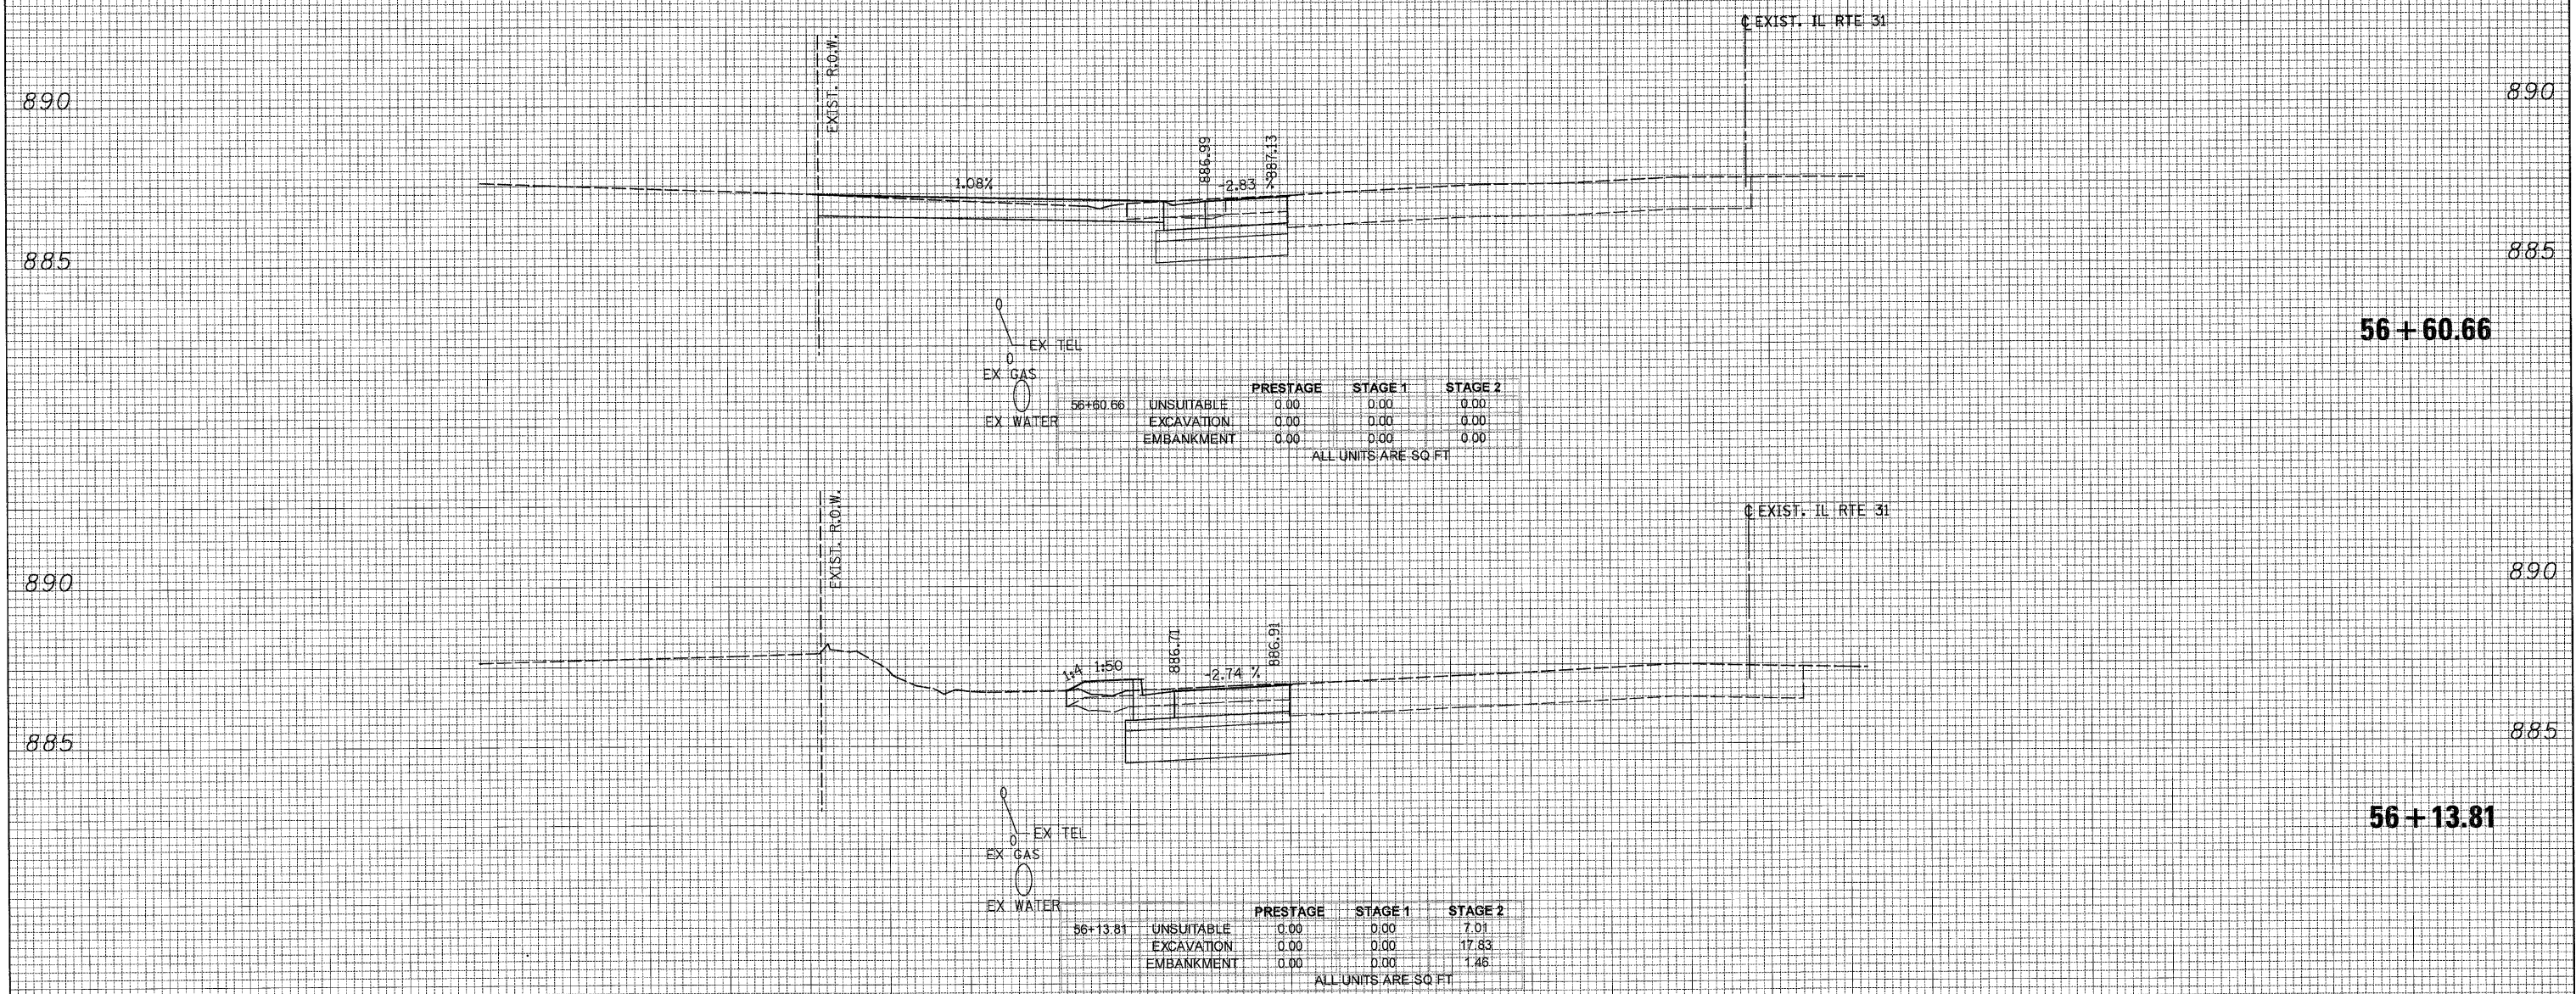

75 70 65 60 55 50 45 40 35 30 25 20 15 10 5 0 5 10 15 20 25 30 35 40 45 50 55 60 65 70 75



USER NAME = Rdwj.Lisle	DESIGNED - CPK	REVISED -
PLOT CONFIG = PDF(Greg.Large).plt	DRAWN - TCK	REVISED -
PLOT SCALE = 1:5	CHECKED - JAH	REVISED -
PLOT DATE = 7/28/2010 9:06:01 PM	DATE - 8/2/2010	REVISED -



**MCHENRY COUNTY
 DIVISION OF TRANSPORTATION**

**ILLINOIS ROUTE 31
 CROSS SECTIONS**

SCALE: 1H:2V SHEET NO. STA. 56+13.81 TO STA. 56+60.66

F.A. RTE.	SECTION	COUNTY	TOTAL SHEETS	SHEET NO.
0336	05-00308-00-WR	MCHENRY	606	589
			CONTRACT NO. 63398	
ILLINOIS FED. AID PROJECT				

G:\MCDOT\20950_021\0-awings\RDWY\shite\Xsec\5.XS.07.11.31.dgn