


75 70 65 60 55 50 45 40 35 30 25 20 15 10 5 0 5 10 15 20 25 30 35 40 45 50 55 60 65 70 75

FINAL SURVEY  
 SURVEYED \_\_\_\_\_  
 PLOTTED \_\_\_\_\_  
 NOTE BOOK \_\_\_\_\_  
 AREAS CHECKED \_\_\_\_\_  
 NO. \_\_\_\_\_


ORIGINAL SURVEY  
 SURVEYED \_\_\_\_\_  
 PLOTTED \_\_\_\_\_  
 NOTE BOOK \_\_\_\_\_  
 AREAS CHECKED \_\_\_\_\_  
 NO. \_\_\_\_\_

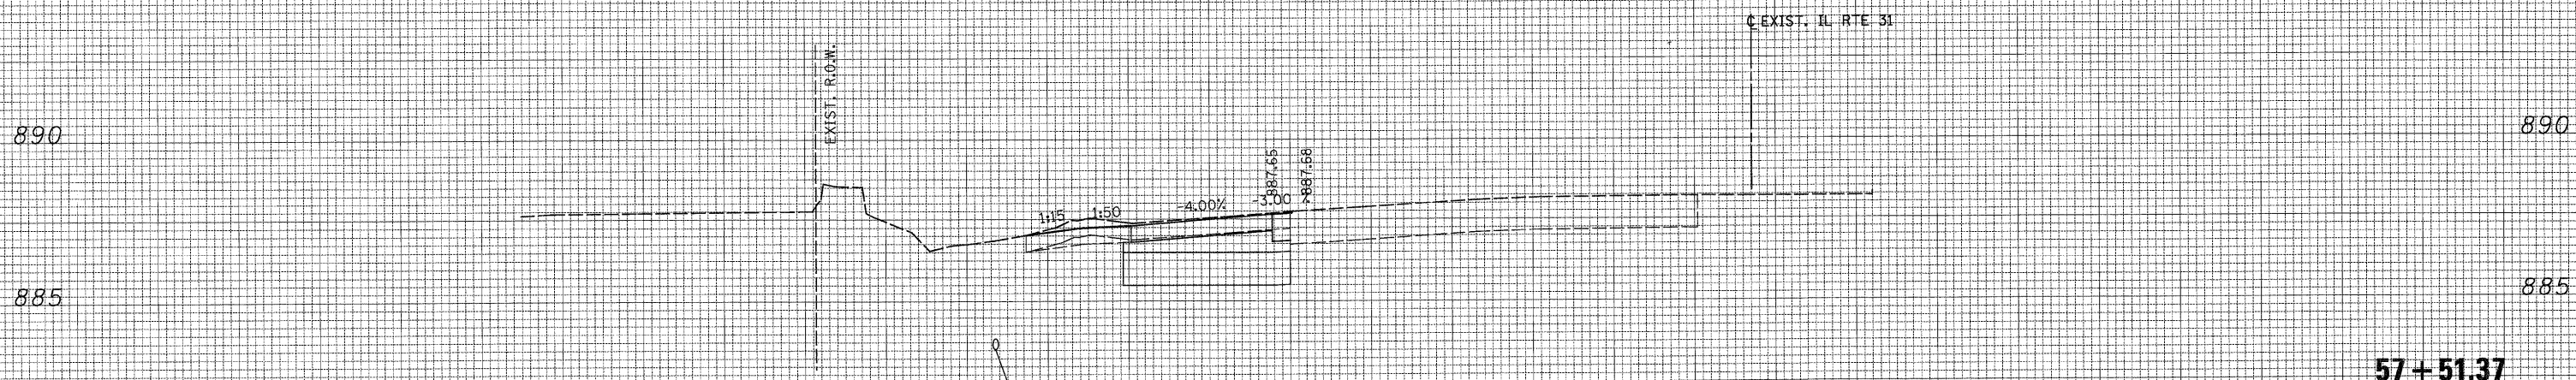

		PRESTAGE	STAGE 1	STAGE 2
57+51.37	UNSUITABLE	0.00	0.00	8.26
	EXCAVATION	0.00	0.00	16.96
	EMBANKMENT	0.00	0.00	0.00

ALL UNITS ARE SQ FT

**57 + 51.37**

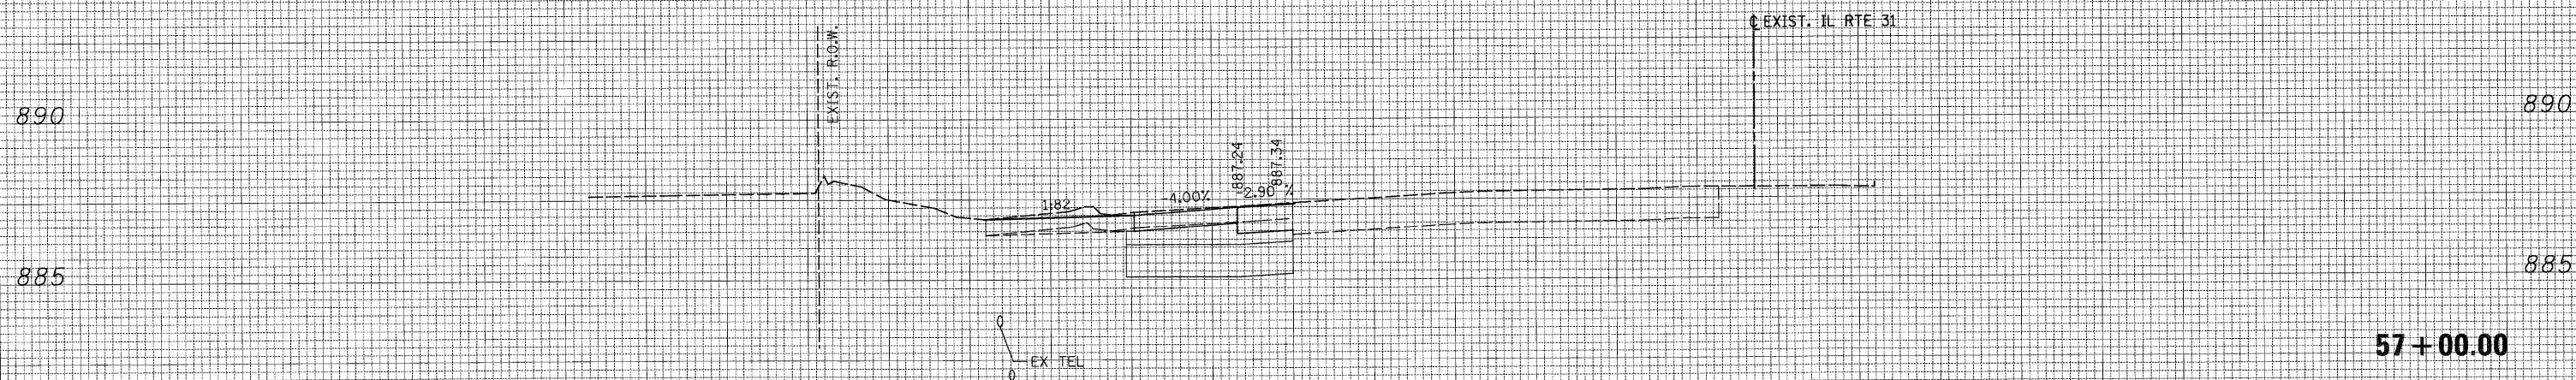

		PRESTAGE	STAGE 1	STAGE 2
57+00.00	UNSUITABLE	0.00	0.00	9.83
	EXCAVATION	0.00	0.00	17.71
	EMBANKMENT	0.00	0.00	0.00

ALL UNITS ARE SQ FT

**57 + 00.00**

75 70 65 60 55 50 45 40 35 30 25 20 15 10 5 0 5 10 15 20 25 30 35 40 45 50 55 60 65 70 75



USER NAME = Rdwy.Lisle  
 PLOT CONFIG = PDFGrey\_Large.plt  
 PLOT SCALE = 1:5  
 PLOT DATE = 7/28/2010 9:06:24 PM

DESIGNED - CPK  
 DRAWN - TCK  
 CHECKED - JAH  
 DATE - 8/2/2010

REVISED -  
 REVISED -  
 REVISED -  
 REVISED -



**MCHENRY COUNTY  
 DIVISION OF TRANSPORTATION**

**ILLINOIS ROUTE 31  
 CROSS SECTIONS**

SCALE: 1H:2V SHEET NO. STA. 57+00.00 TO STA. 57+51.37

F.A. RTE.	SECTION	COUNTY	TOTAL SHEETS	SHEET NO.
0336	05-00308-00-WR	MCHENRY	606	590

CONTRACT NO. 63398  
 ILLINOIS FED. AID PROJECT