


75 70 65 60 55 50 45 40 35 30 25 20 15 10 5 0 5 10 15 20 25 30 35 40 45 50 55 60 65 70 75


DATE	
BY	
FINAL SURVEY	
NOTE BOOK	
NO.	

DATE	
BY	
ORIGINAL SURVEY	
NOTE BOOK	
NO.	

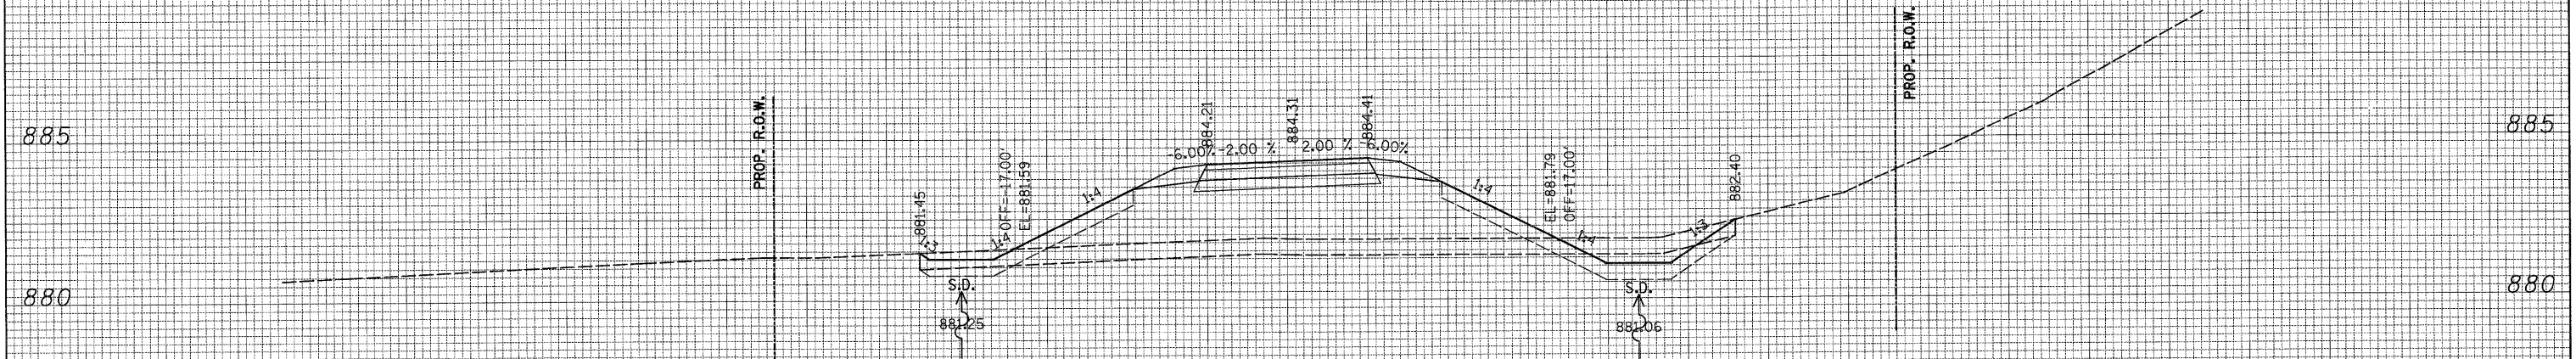

	PRESTAGE	STAGE 1	STAGE 2
13+00.00 UNSUITABLE	0.00	0.00	25.52
EXCAVATION	0.00	0.00	7.34
EMBANKMENT	0.00	0.00	55.38

ALL UNITS ARE SQ FT

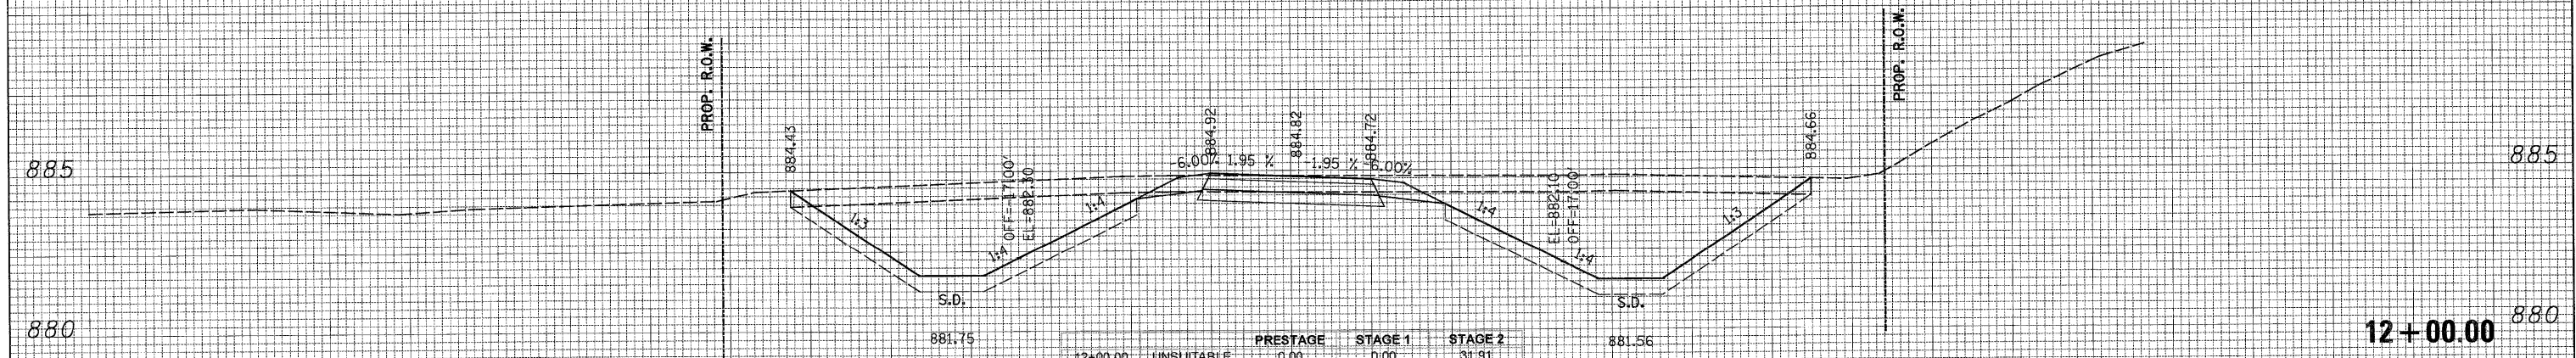

	PRESTAGE	STAGE 1	STAGE 2
12+00.00 UNSUITABLE	0.00	0.00	31.91
EXCAVATION	0.00	0.00	92.96
EMBANKMENT	0.00	0.00	0.00

ALL UNITS ARE SQ FT

75 70 65 60 55 50 45 40 35 30 25 20 15 10 5 0 5 10 15 20 25 30 35 40 45 50 55 60 65 70 75



USER NAME = Rdwy\_Lisle  
 DESIGNED - CPK  
 DRAWN - TCK  
 CHECKED - JAH  
 DATE - 8/2/2010

REVISIONS  
 REVISIONS  
 REVISIONS  
 REVISIONS



MCHENRY COUNTY  
 DIVISION OF TRANSPORTATION

BIKE PATH  
 CROSS SECTIONS  
 SCALE: 1H:2V  
 SHEET NO.  
 STA. 12+00.00 TO STA. 13+00.00

F.A. RTE.	SECTION	COUNTY	TOTAL SHEETS	SHEET NO.
0336	05-00308-00-WR	MCHENRY	606	591
CONTRACT NO. 63398				

ILLINOIS FED. AID PROJECT

Q:\MCDOT\2010\Drawings\RDWY\shita\Xsec\XS.XS\_08\_Bikepath.dgn