


DATE _____ BY _____
 SURVEYED _____
 PLOTTED _____
 TEMPLATE _____
 NOTE BOOK _____
 NO. _____
 AREAS CHECKED _____

DATE _____ BY _____
 SURVEYED _____
 PLOTTED _____
 TEMPLATE _____
 NOTE BOOK _____
 NO. _____
 AREAS CHECKED _____

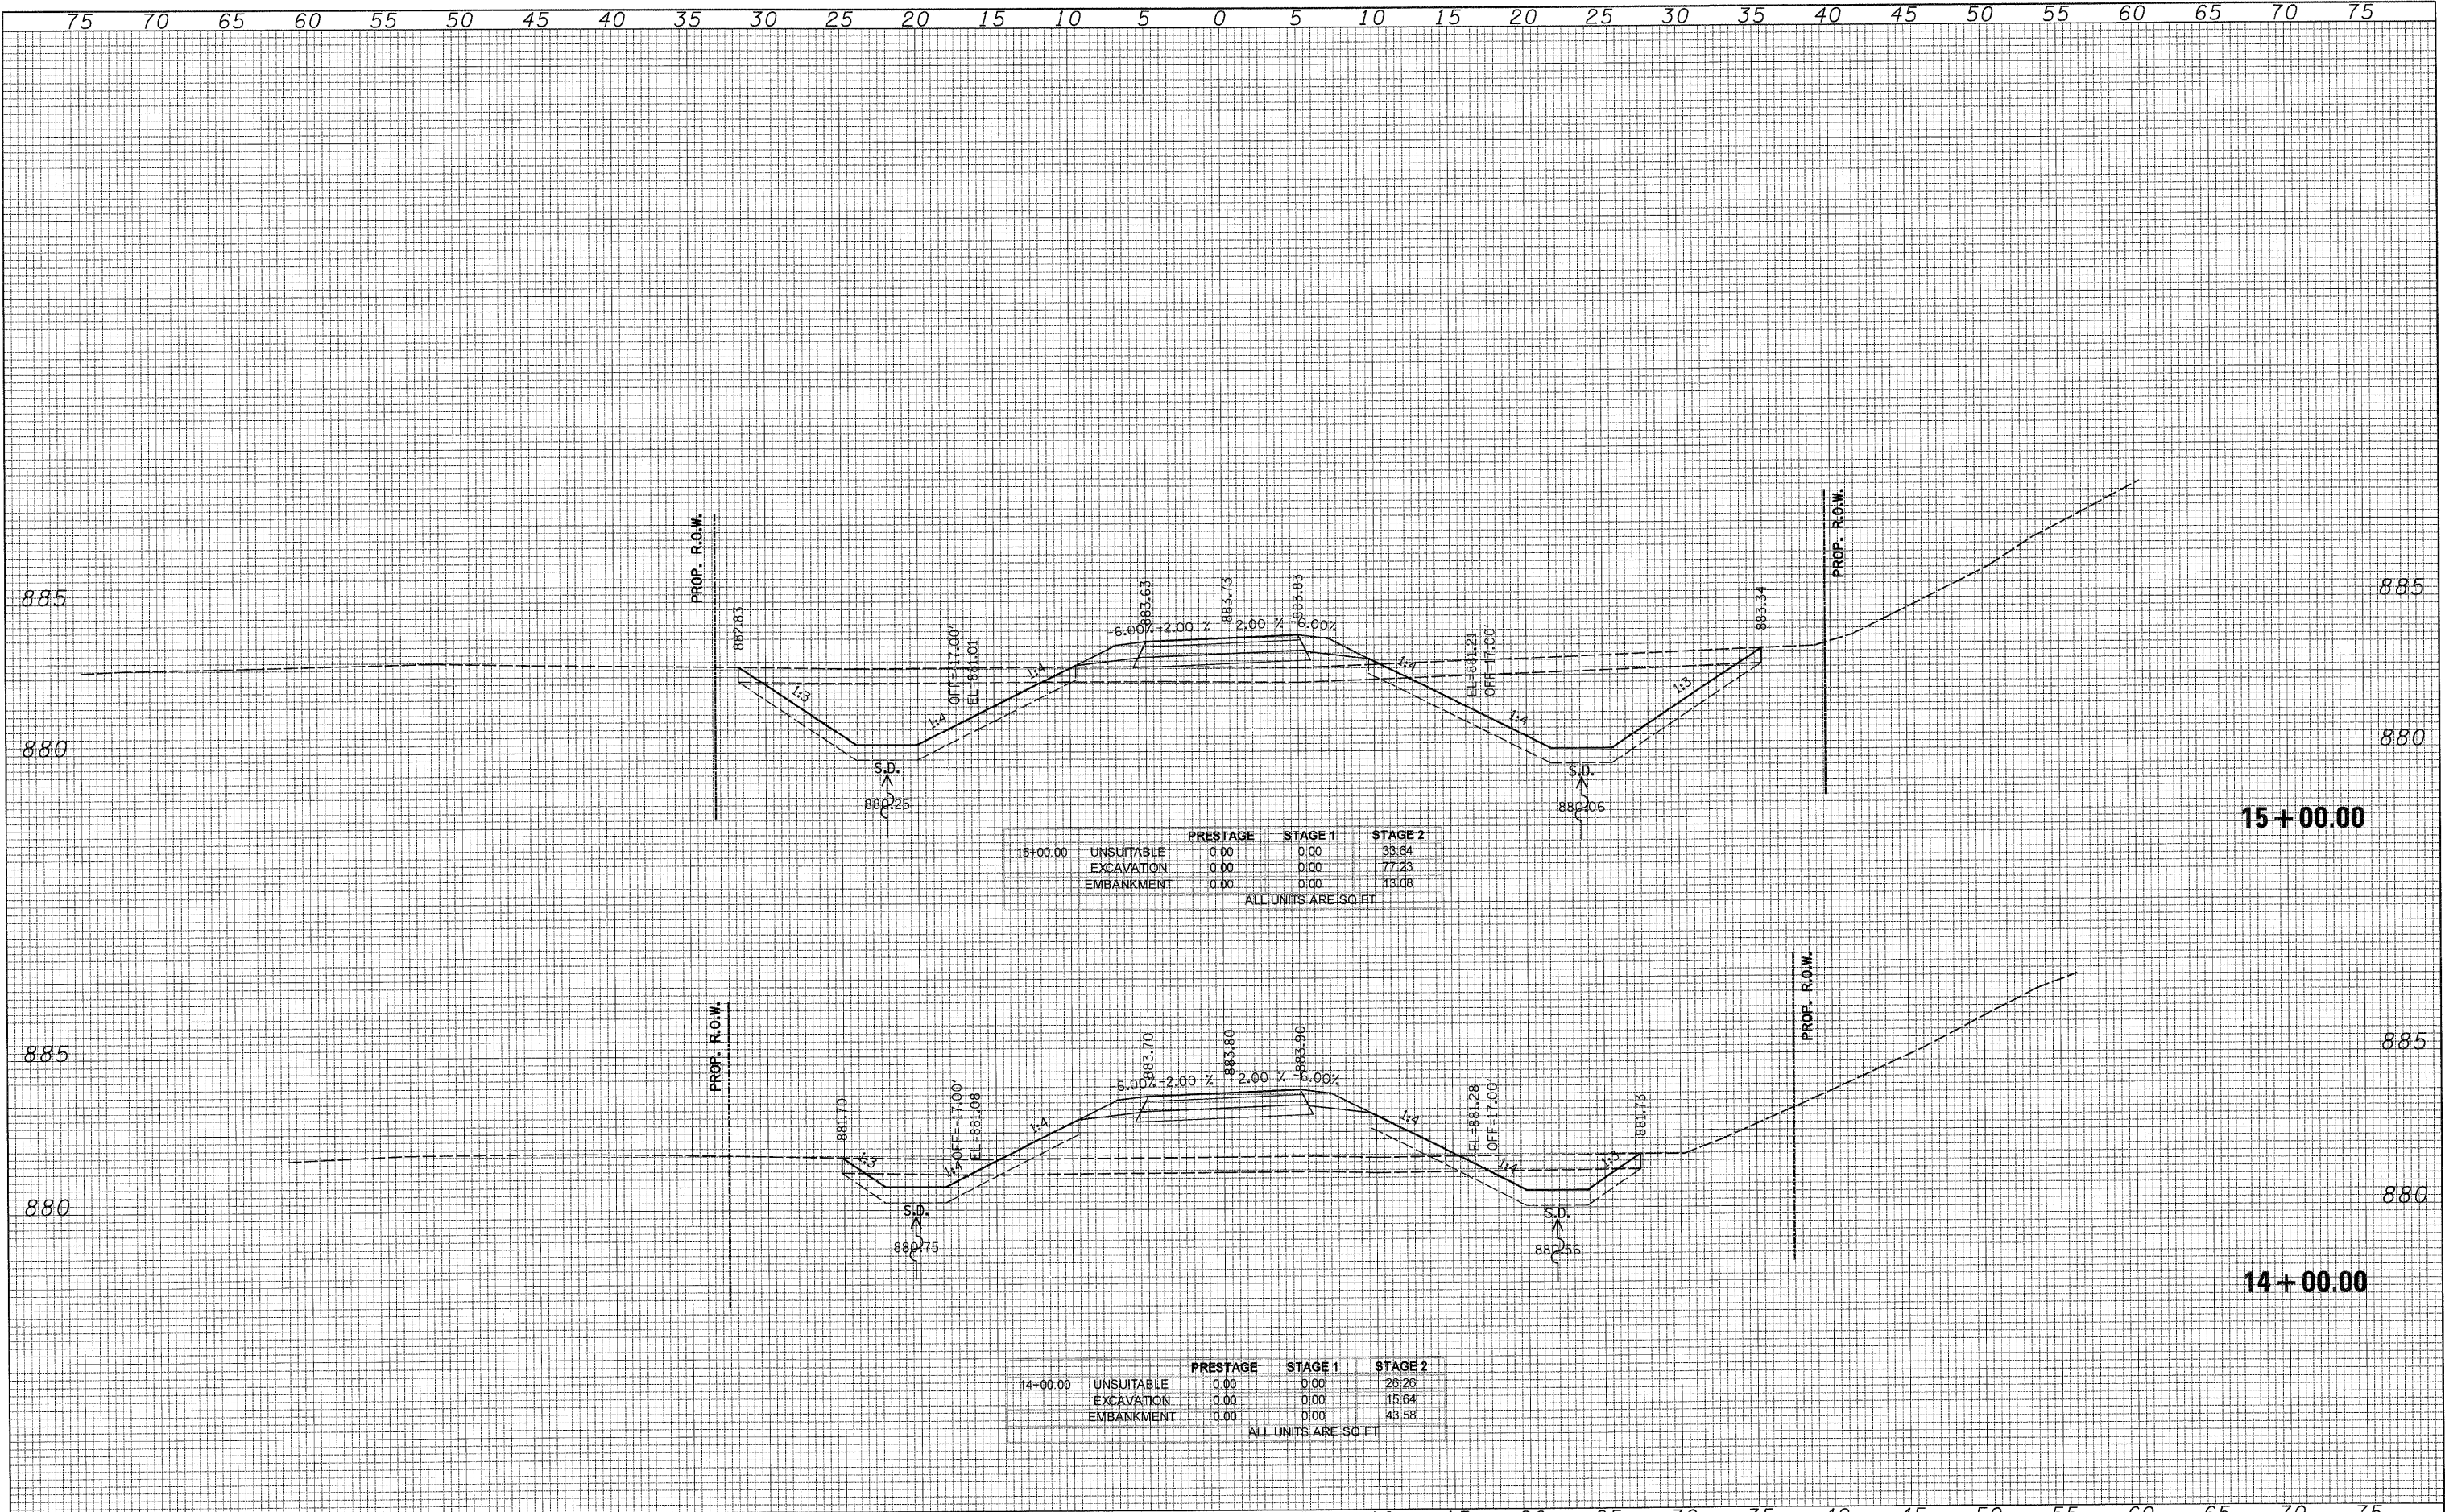

		PRESTAGE	STAGE 1	STAGE 2
15+00.00	UNSUITABLE	0.00	0.00	39.64
	EXCAVATION	0.00	0.00	77.23
	EMBANKMENT	0.00	0.00	13.08
ALL UNITS ARE SQ. FT.				

		PRESTAGE	STAGE 1	STAGE 2
14+00.00	UNSUITABLE	0.00	0.00	26.26
	EXCAVATION	0.00	0.00	15.64
	EMBANKMENT	0.00	0.00	43.58
ALL UNITS ARE SQ. FT.				

75 70 65 60 55 50 45 40 35 30 25 20 15 10 5 0 5 10 15 20 25 30 35 40 45 50 55 60 65 70 75



USER NAME = Rdwy.Lisle
 PLOT CONFIG = PDF(Greg.Large).plt
 PLOT SCALE = 1/8"
 PLOT DATE = 7/28/2010 9:06:15 PM

DESIGNED - CPK
 DRAWN - TCK
 CHECKED - JAH
 DATE - 8/2/2010

REVISED -
 REVISED -
 REVISED -
 REVISED -



MCHENRY COUNTY
 DIVISION OF TRANSPORTATION

BIKE PATH
 CROSS SECTIONS
 SCALE: 1/8"=1'
 SHEET NO. _____
 STA. 14+00.00 TO STA. 15+00.00

F.A. RTE.	SECTION	COUNTY	TOTAL SHEETS	SHEET NO.
0336	05-00308-00-WR	MCHENRY	606	592
			CONTRACT NO. 63398	
ILLINOIS FED. AID PROJECT				

G:\MCDOT\20950_001\Drawings\RDWY\shs\Xsec\5_XS_08_Bikepath.dgn