


DATE _____ BY _____
 SURVEYED _____
 PLOTTED _____
 NOTE BOOK _____
 TEMPLATE _____
 AREAS CHECKED _____
 NO. _____

DATE _____ BY _____
 SURVEYED _____
 PLOTTED _____
 NOTE BOOK _____
 TEMPLATE _____
 AREAS CHECKED _____
 NO. _____

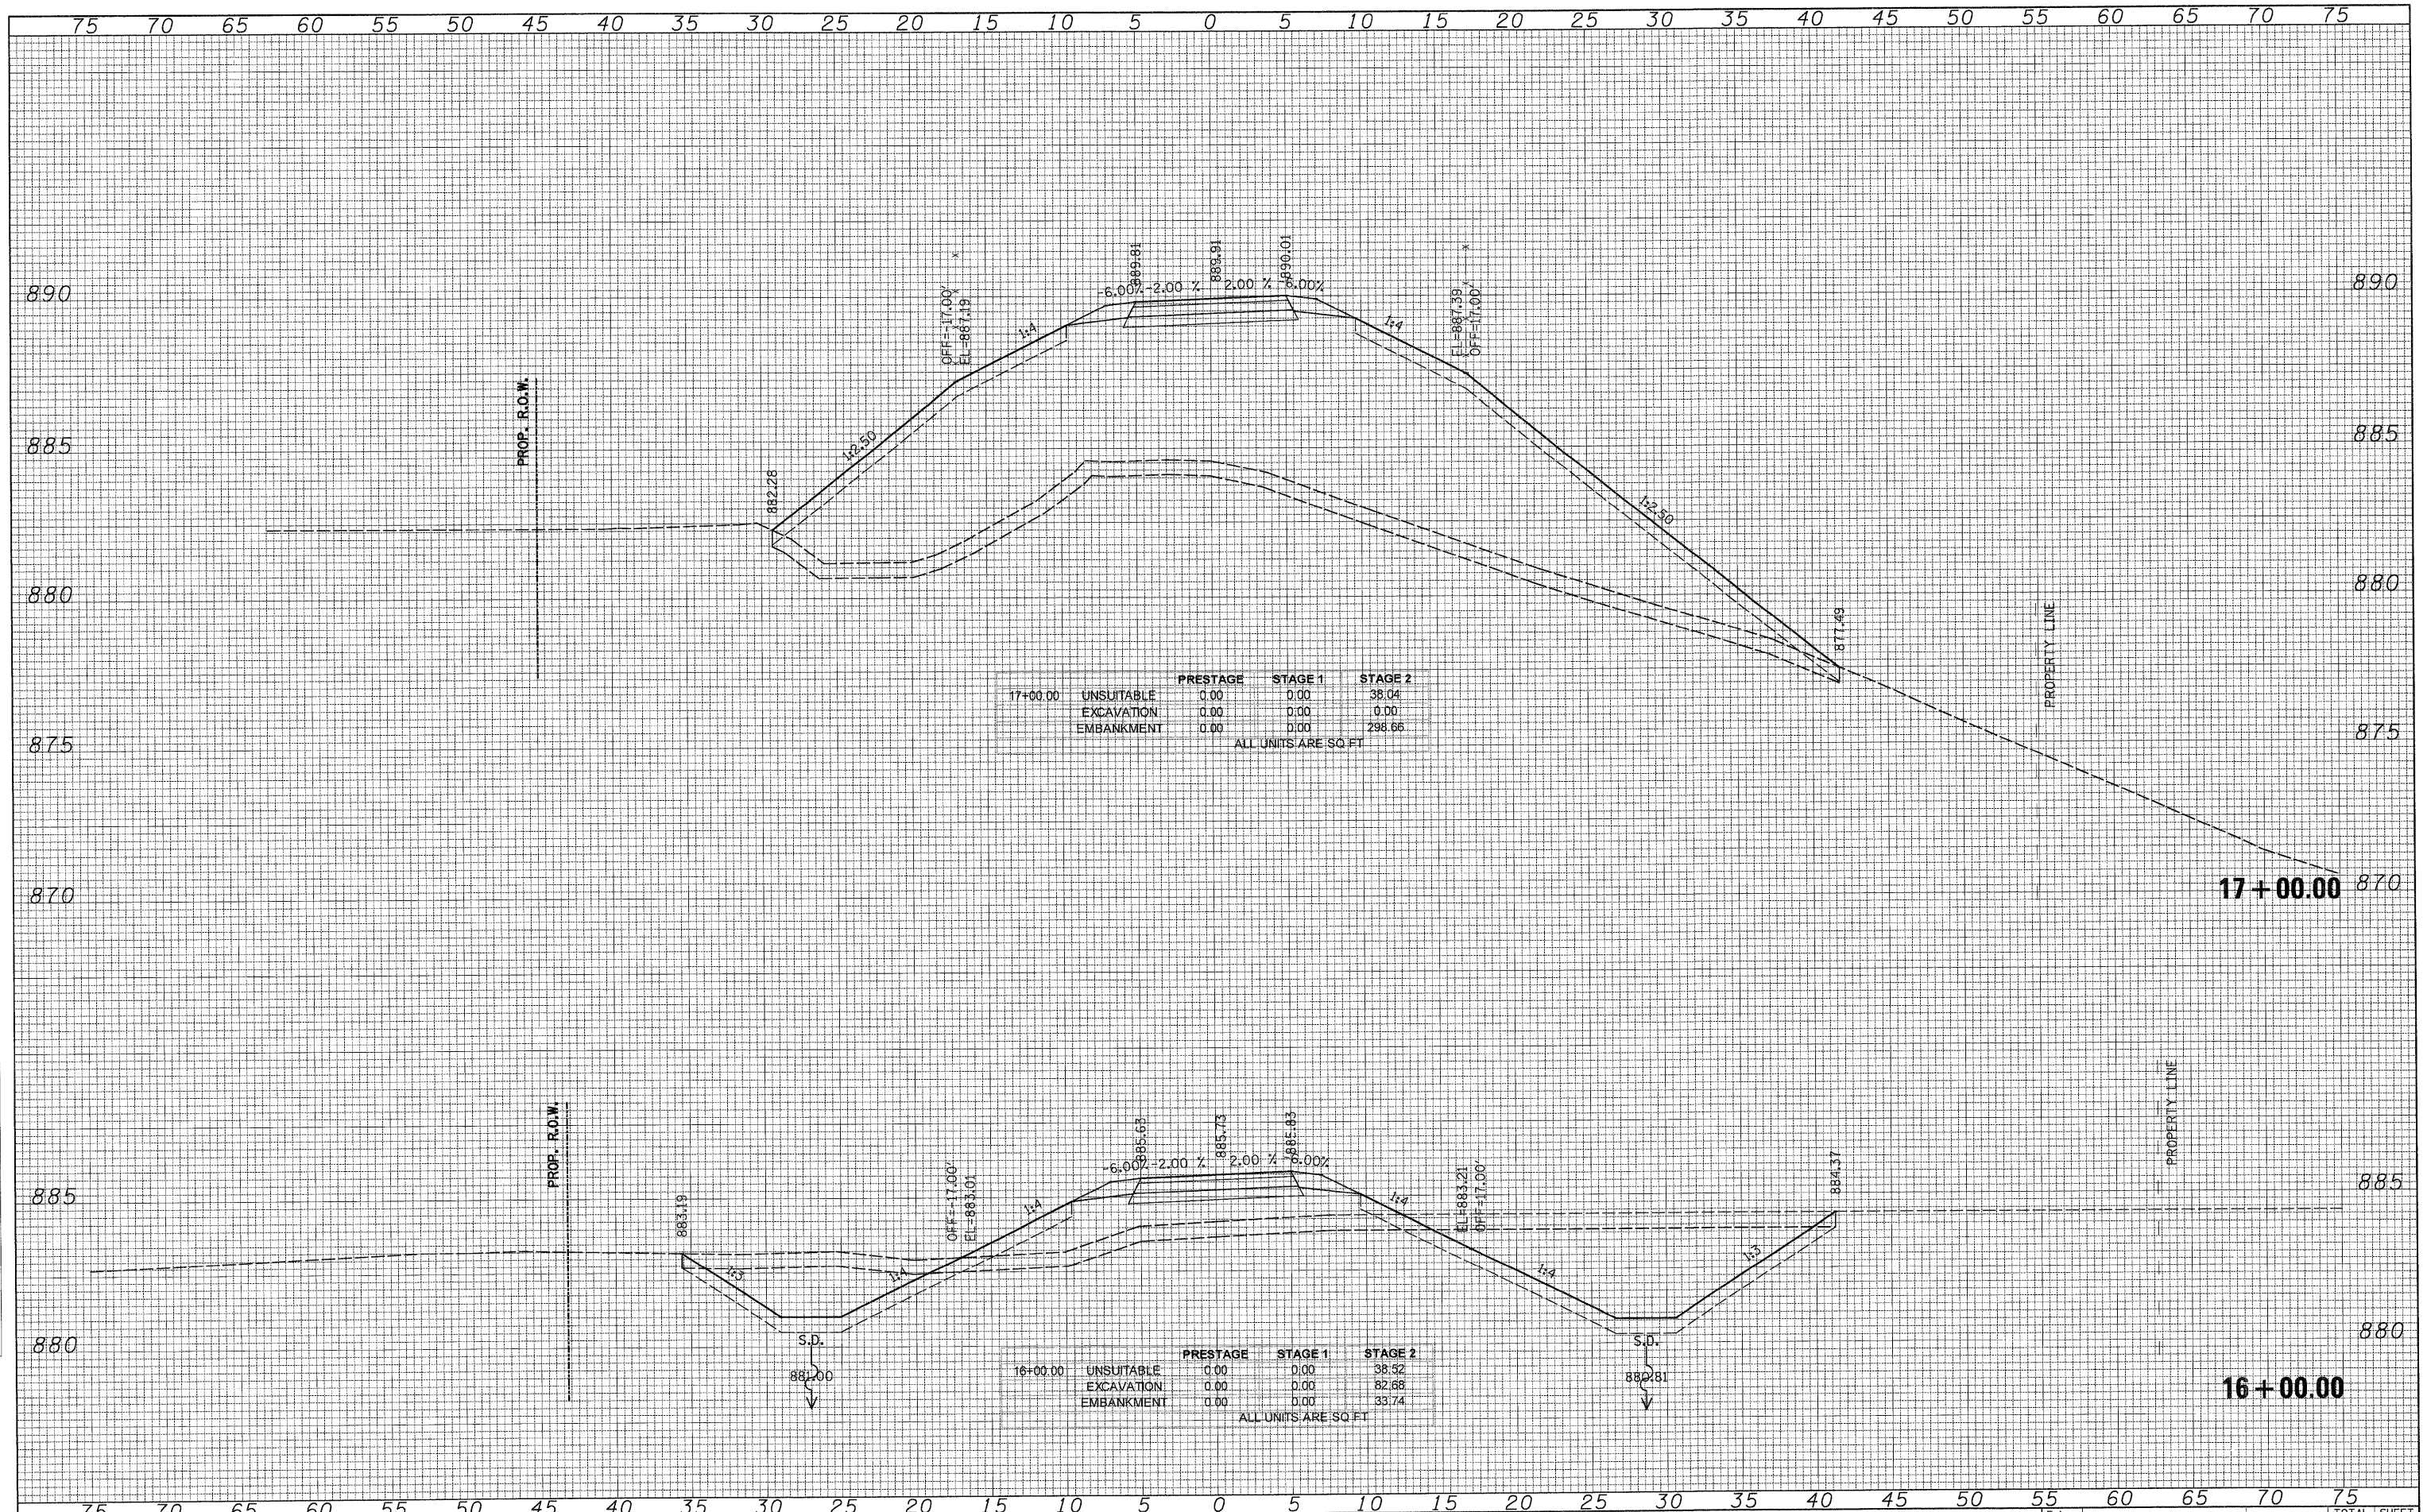

	PRESTAGE	STAGE 1	STAGE 2
17+00.00 UNSUITABLE	0.00	0.00	38.04
EXCAVATION	0.00	0.00	0.00
EMBANKMENT	0.00	0.00	298.66

ALL UNITS ARE SQ. FT

	PRESTAGE	STAGE 1	STAGE 2
16+00.00 UNSUITABLE	0.00	0.00	38.52
EXCAVATION	0.00	0.00	82.68
EMBANKMENT	0.00	0.00	33.74

ALL UNITS ARE SQ. FT

75 70 65 60 55 50 45 40 35 30 25 20 15 10 5 0 5 10 15 20 25 30 35 40 45 50 55 60 65 70 75



USER NAME = Rdwy_Lisle
 DESIGNED - CPK
 DRAWN - TCK
 CHECKED - JAH
 DATE - 8/2/2010
 PLOT CONFIG = PDFGrey_Large.plt
 PLOT SCALE = 1/8"
 PLOT DATE = 7/20/2010 9:26:18 PM

DESIGNED - CPK
 DRAWN - TCK
 CHECKED - JAH
 DATE - 8/2/2010



MCHENRY COUNTY
 DIVISION OF TRANSPORTATION

BIKE PATH
 CROSS SECTIONS
 SCALE: 1/4"=1'
 SHEET NO. _____
 STA. 16+00.00 TO STA. 17+00.00

F.A. RTE.	SECTION	COUNTY	TOTAL SHEETS	SHEET NO.
0336	05-00308-00-WR	MCHENRY	606	593

CONTRACT NO. 63398
 ILLINOIS FED. AID PROJECT

G:\MCOOT\2010\Drawings\RDWY\sh1a\Xseo\XS_08_Bikepath.dgn