


75 70 65 60 55 50 45 40 35 30 25 20 15 10 5 0 5 10 15 20 25 30 35 40 45 50 55 60 65 70 75

FINAL SURVEY	NO.
SURVEYED	DATE
BY	
TELEPHONE	
ADDRESS	
CITY	
STATE	
ZIP	
AREAS CHECKED	

ORIGINAL SURVEY	NO.
SURVEYED	DATE
BY	
TELEPHONE	
ADDRESS	
CITY	
STATE	
ZIP	
AREAS CHECKED	

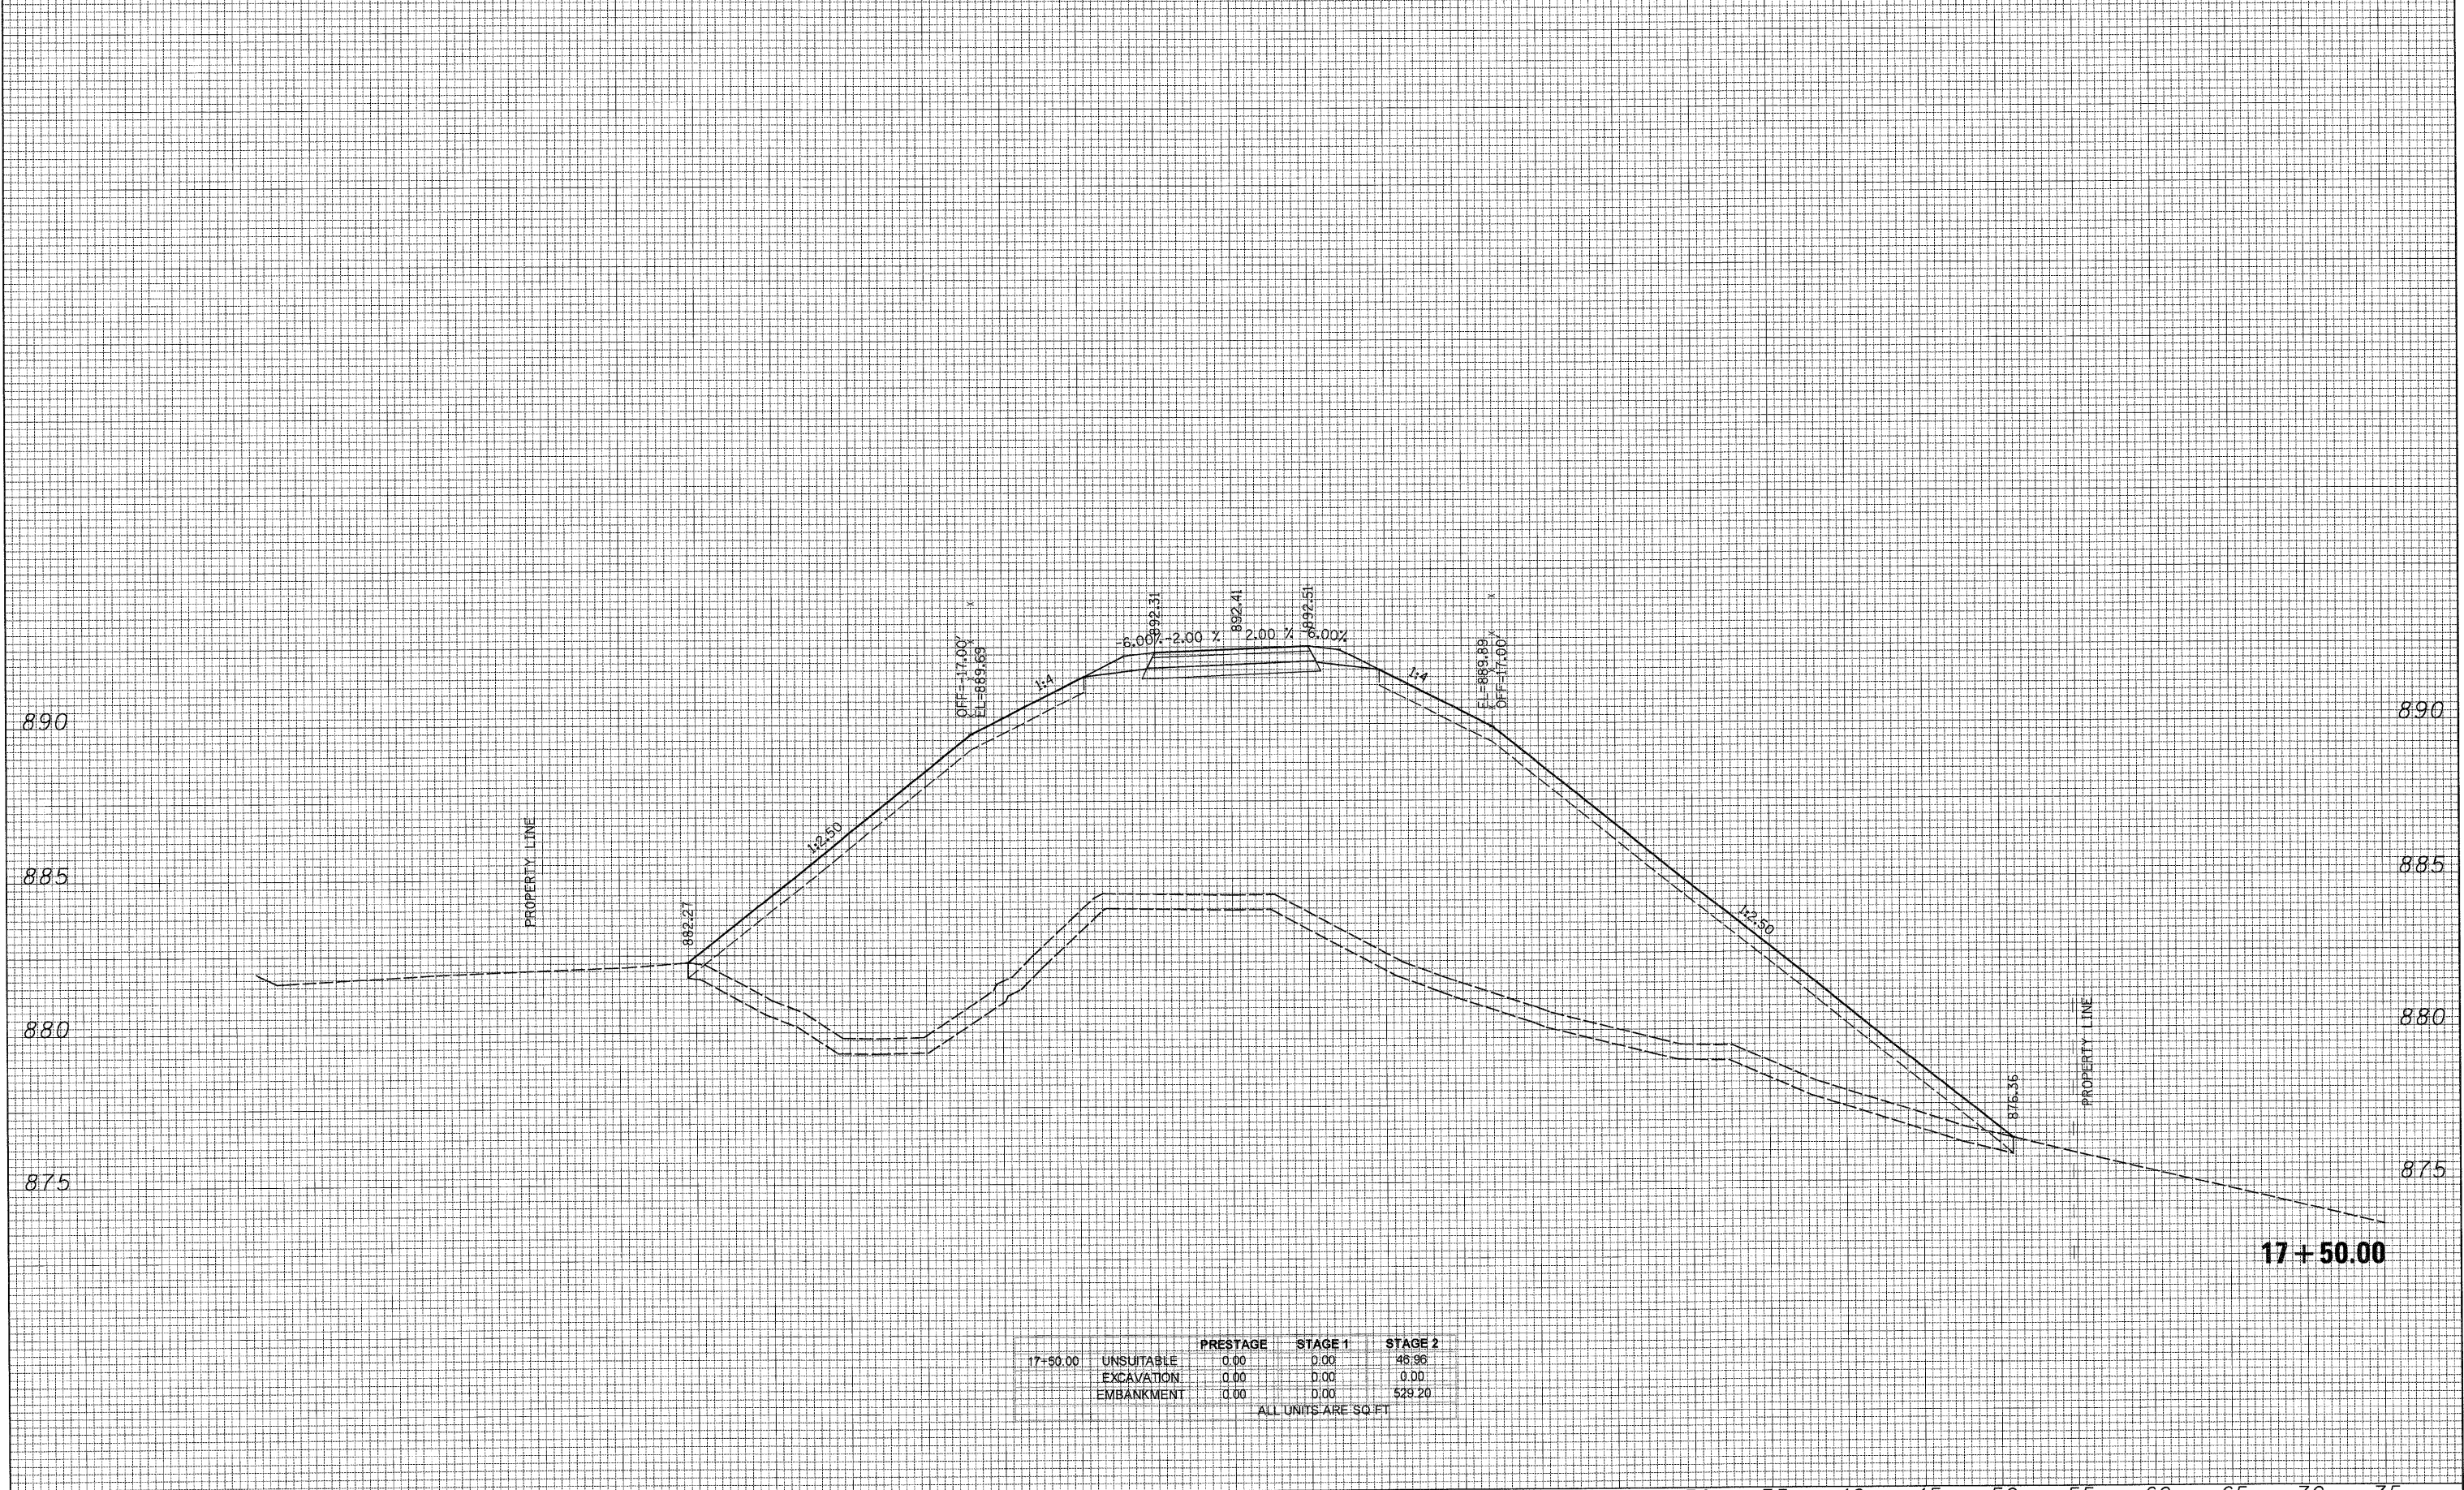

	PRESTAGE	STAGE 1	STAGE 2
17+50.00 UNSUITABLE	0.00	0.00	46.96
EXCAVATION	0.00	0.00	0.00
EMBANKMENT	0.00	0.00	529.20

ALL UNITS ARE SQ. FT.

75 70 65 60 55 50 45 40 35 30 25 20 15 10 5 0 5 10 15 20 25 30 35 40 45 50 55 60 65 70 75



USER NAME = Rdwy\_Lisle  
 PLOT CONFIG = PDFGreyLarge.plt  
 PLOT SCALE = 1:5  
 PLOT DATE = 7/28/2010 9:26:21 PM

DESIGNED - CPK  
 DRAWN - TCK  
 CHECKED - JAH  
 DATE - 8/2/2010

REVISED -  
 REVISED -  
 REVISED -  
 REVISED -



MCHENRY COUNTY  
 DIVISION OF TRANSPORTATION

BIKE PATH  
 CROSS SECTIONS  
 SCALE: 1H:2V  
 SHEET NO.  
 STA. 17+50.00 TO STA. 17+50.00

F.A. RTE.	SECTION	COUNTY	TOTAL SHEETS	SHEET NO.
0336	05-00308-00-WR	MCHENRY	606	594
			CONTRACT NO. 63398	
ILLINOIS FED. AID PROJECT				

G:\MCDOT\20950\_001\Drawings\RDWY\shite\Xssc\XS.XS.08.Bikepath.dgn