


DATE	
BY	
FINAL SURVEY	SURVEYED
NOTE BOOK	PLOTTED
NO.	
	AREAS CHECKED

DATE	
BY	
ORIGINAL SURVEY	SURVEYED
NOTE BOOK	PLOTTED
NO.	
	AREAS CHECKED

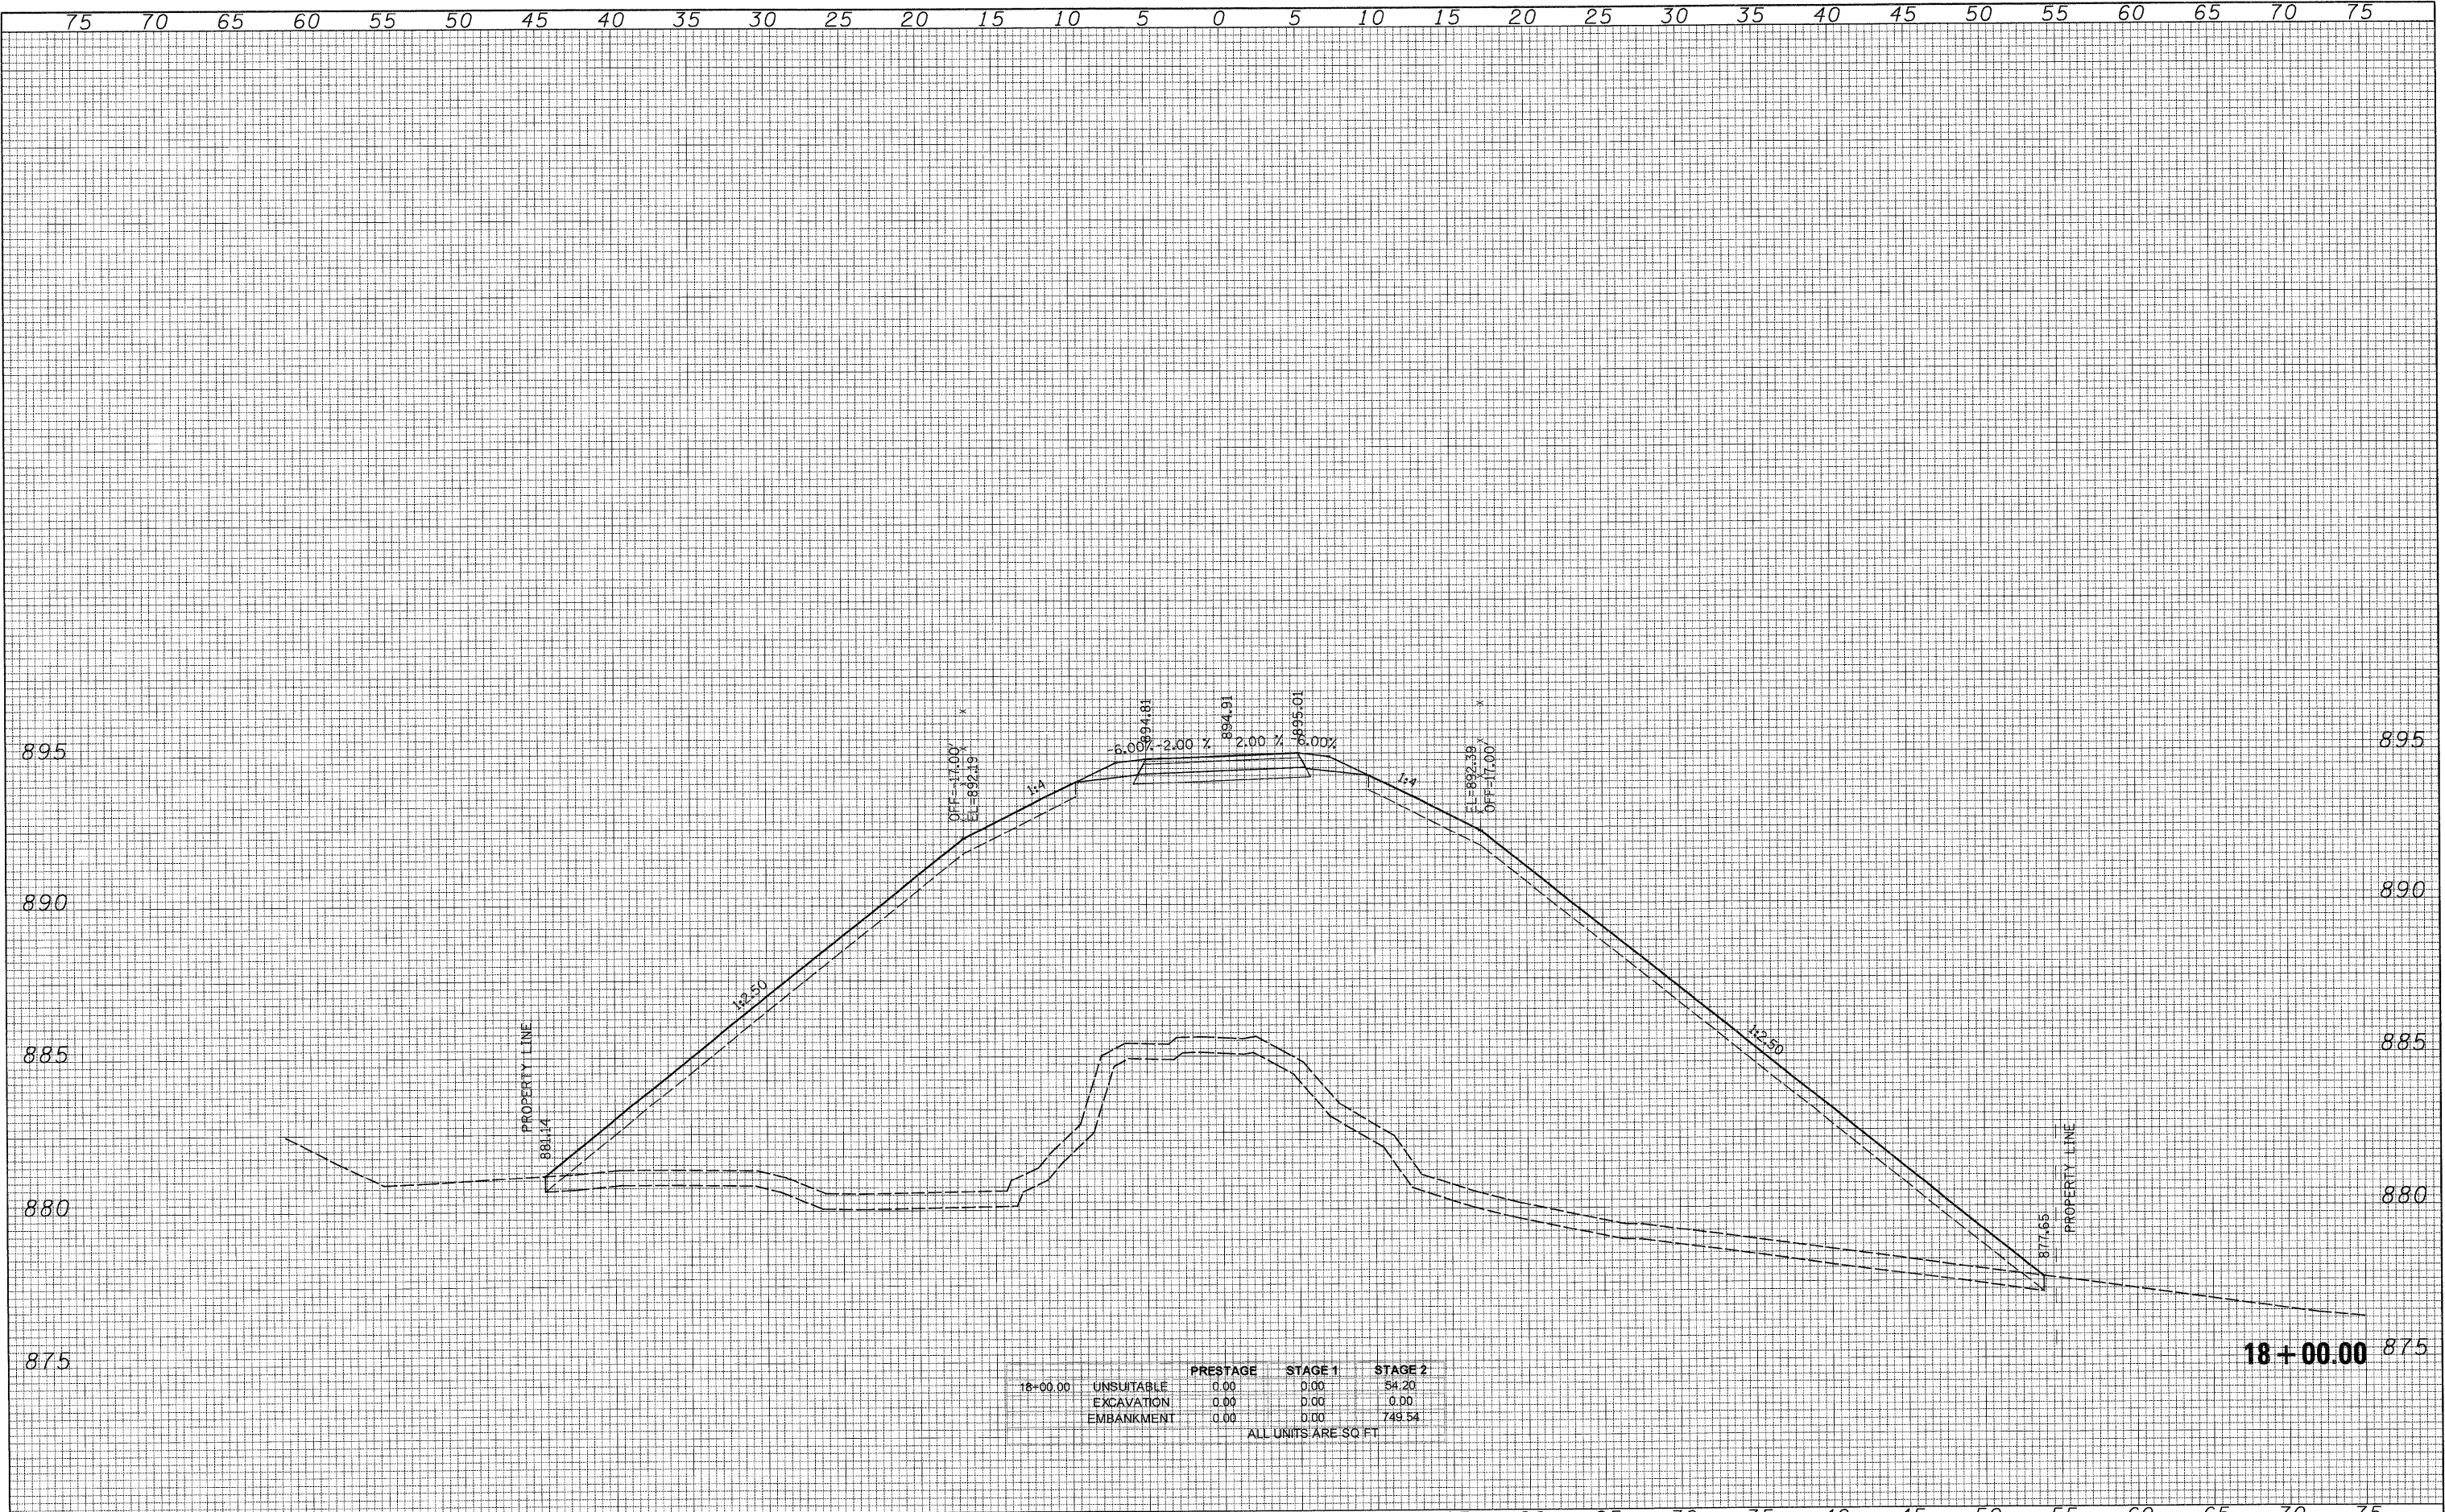

	USER NAME = Rdwy.Lisle	DESIGNED - CPK	REVISED -		BIKE PATH CROSS SECTIONS		F.A. RTE.	SECTION	COUNTY	TOTAL SHEETS	SHEET NO.
	PLOT CONFIG = PDF(Greg.Large).plt	DRAWN - TCK	REVISED -				0336	05-00308-00-WR	MCHENRY	606	595
PLOT SCALE = 1/8"	CHECKED - JAH	REVISED -			SCALE: 1H:2V	SHEET NO.	STA. 18+00.00	TO STA. 18+00.00	CONTRACT NO. 63398		
PLOT DATE = 7/28/2010 9:06:24 PM	DATE - 8/2/2010	REVISED -			[ILLINOIS] FED. AID PROJECT						