


75 70 65 60 55 50 45 40 35 30 25 20 15 10 5 0 5 10 15 20 25 30 35 40 45 50 55 60 65 70 75

FINAL SURVEY	BY	DATE
NOTE BOOK NO.		
SURVEYED		
PLOTTED		
AREAS CHECKED		

ORIGINAL SURVEY	BY	DATE
NOTE BOOK NO.		
SURVEYED		
PLOTTED		
AREAS CHECKED		

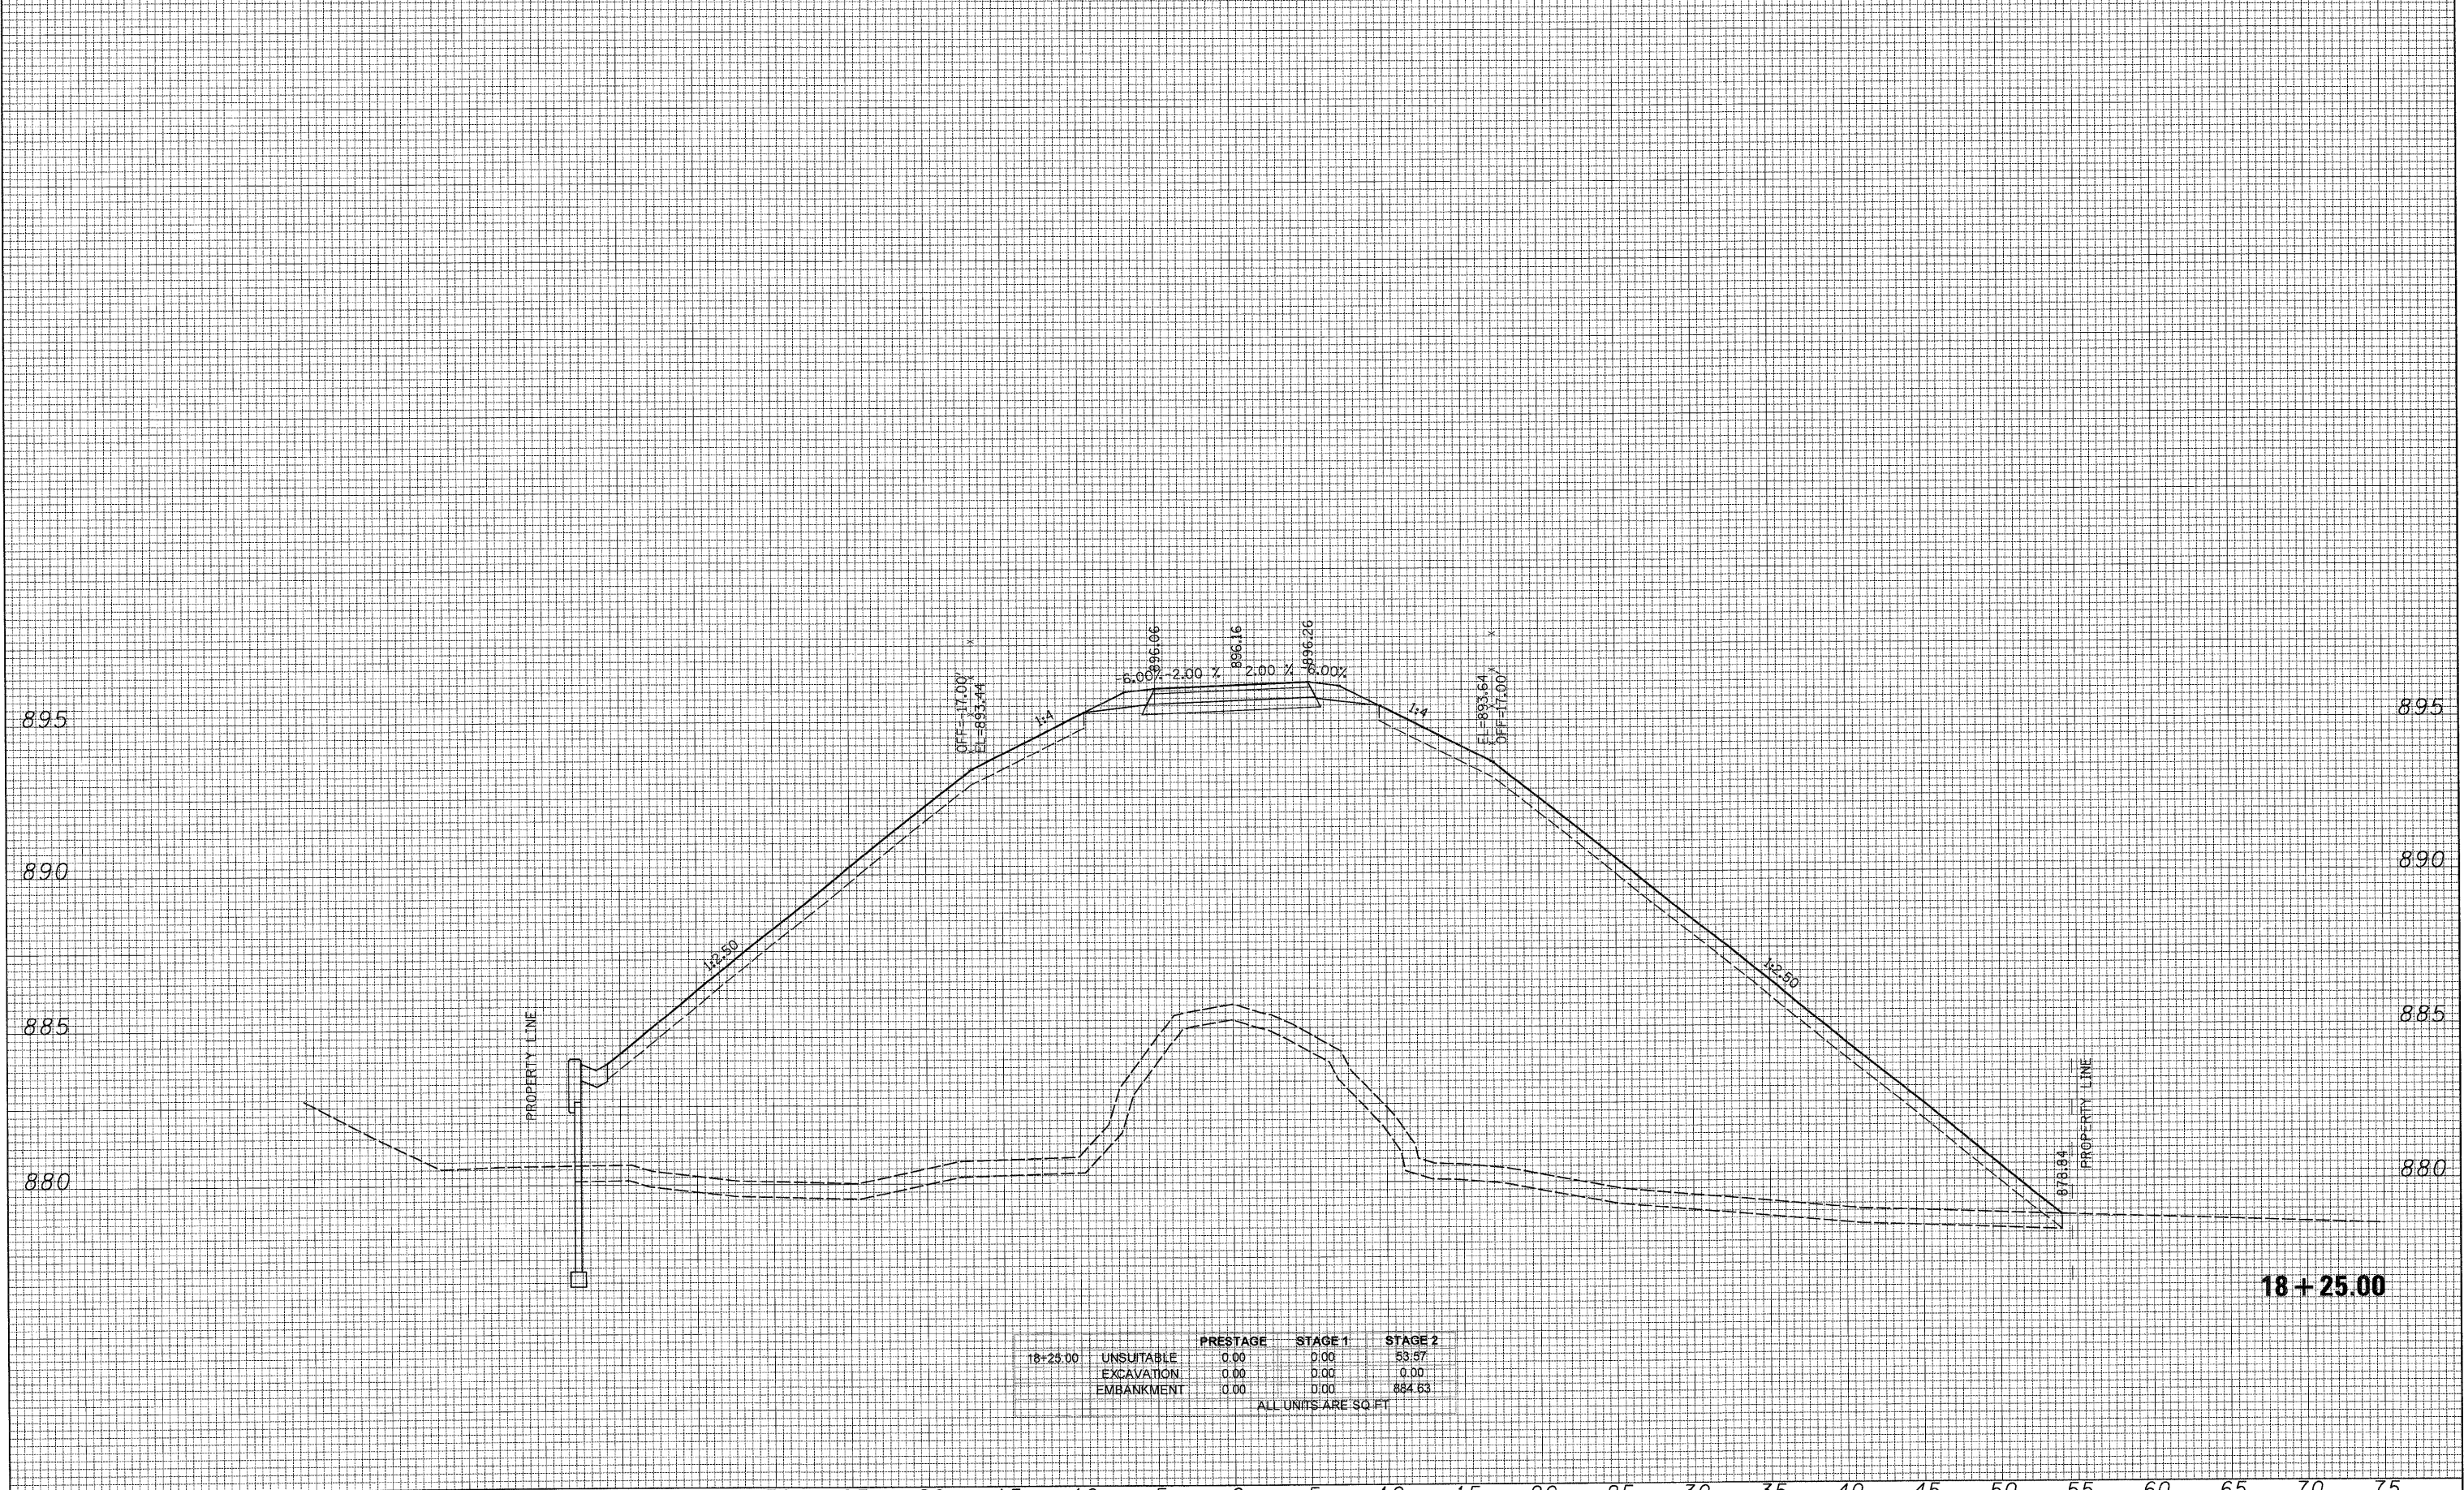

	PRESTAGE	STAGE 1	STAGE 2
18+25.00 UNSUITABLE	0.00	0.00	83.97
EXCAVATION	0.00	0.00	0.00
EMBANKMENT	0.00	0.00	884.63

ALL UNITS ARE SQ. FT.

75 70 65 60 55 50 45 40 35 30 25 20 15 10 5 0 5 10 15 20 25 30 35 40 45 50 55 60 65 70 75

**PATRICK ENGINEERING INC.**  
LISLE, ILLINOIS

USER NAME = rdwy.lisle  
PLOT CONFIG = PDF(Greg, Large).plt  
PLOT SCALE = 1/8"  
PLOT DATE = 7/28/2010 9:06:27 PM

DESIGNED - CPK  
DRAWN - TCK  
CHECKED - JAH  
DATE - 8/2/2010

REVISED -  
REVISED -  
REVISED -  
REVISED -



**MCHENRY COUNTY DIVISION OF TRANSPORTATION**

**BIKE PATH CROSS SECTIONS**  
SCALE: 1H:2V SHEET NO. STA. 18+25.00 TO STA. 18+25.00

F.A. RTE. 0336	SECTION 05-00308-00-WR	COUNTY MCHENRY	TOTAL SHEETS 606	SHEET NO. 596
ILLINOIS FED. AID PROJECT			CONTRACT NO. 63398	

G:\MCDOT\2010\Drawings\RDWY\shhs\Xsec\15\_XS\_08\_Bikepath.dgn