


75 70 65 60 55 50 45 40 35 30 25 20 15 10 5 0 5 10 15 20 25 30 35 40 45 50 55 60 65 70 75

DATE
BY
SURVEYED
NOTED
NO.

DATE
BY
SURVEYED
NOTED
NO.

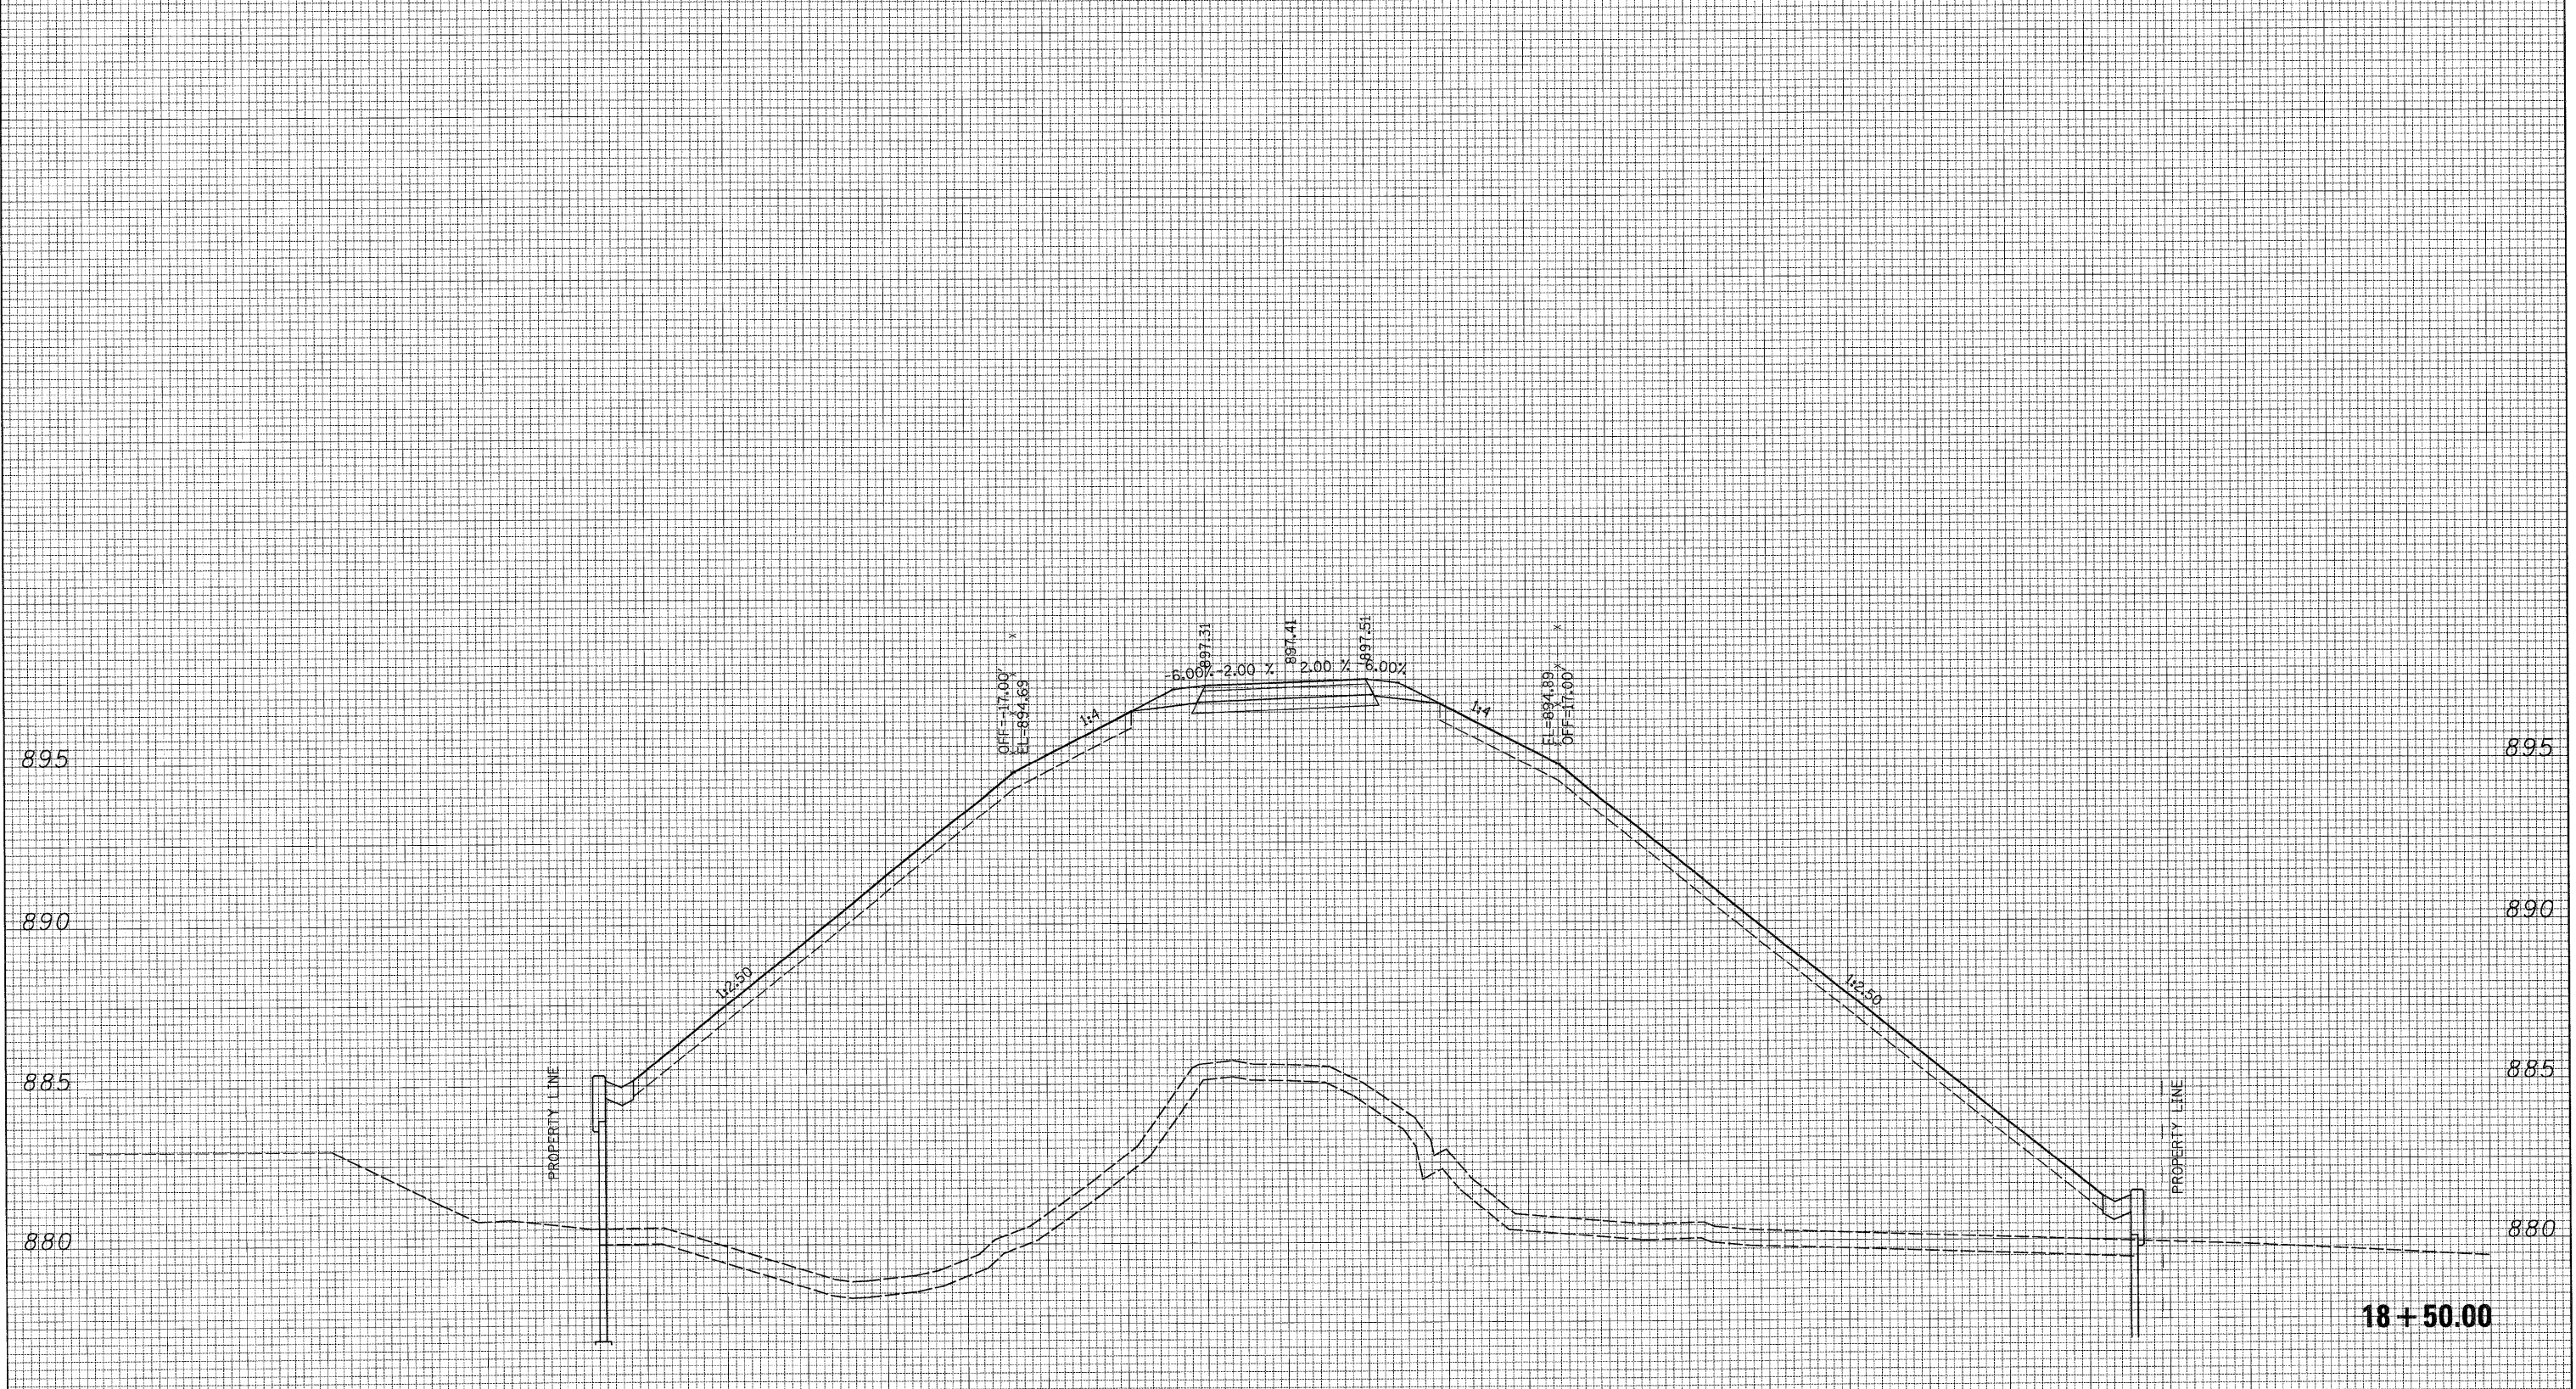

		PRESTAGE	STAGE 1	STAGE 2
18+50.00	UNSUITABLE	0.00	0.00	53.04
	EXCAVATION	0.00	0.00	0.00
	EMBANKMENT	0.00	0.00	971.35

ALL UNITS ARE SQ. FT.

75 70 65 60 55 50 45 40 35 30 25 20 15 10 5 0 5 10 15 20 25 30 35 40 45 50 55 60 65 70 75



USER NAME = Rduy-Lisle
 PLOT CONFIG = PDF(Grey_Large).plt
 PLOT SCALE = 1/8"
 PLOT DATE = 7/28/2010 9:06:30 PM

DESIGNED - CPK
 DRAWN - TCK
 CHECKED - JAH
 DATE - 8/2/2010

REVISED -
 REVISED -
 REVISED -
 REVISED -



MCHENRY COUNTY
 DIVISION OF TRANSPORTATION

BIKE PATH
 CROSS SECTIONS

SCALE: 1H:2V SHEET NO. STA. 18+50.00 TO STA. 18+50.00

F.A. RTE. 0336	SECTION 05-00308-00-WR	COUNTY MCHENRY	TOTAL SHEETS 606	SHEET NO. 597
CONTRACT NO. 63398				
ILLINOIS FED. AID PROJECT				

G:\MCDOT\2010\Drawings\RDW\White\Sec\XS_08_Bikepath.dgn