


DATE	
BY	
SAVED	
PLOTTED	
DATE	
AREAS CHECKED	
FINAL SURVEY	
NOTE BOOK	
NO.	

DATE	
BY	
SAVED	
PLOTTED	
DATE	
AREAS CHECKED	
ORIGINAL SURVEY	
NOTE BOOK	
NO.	

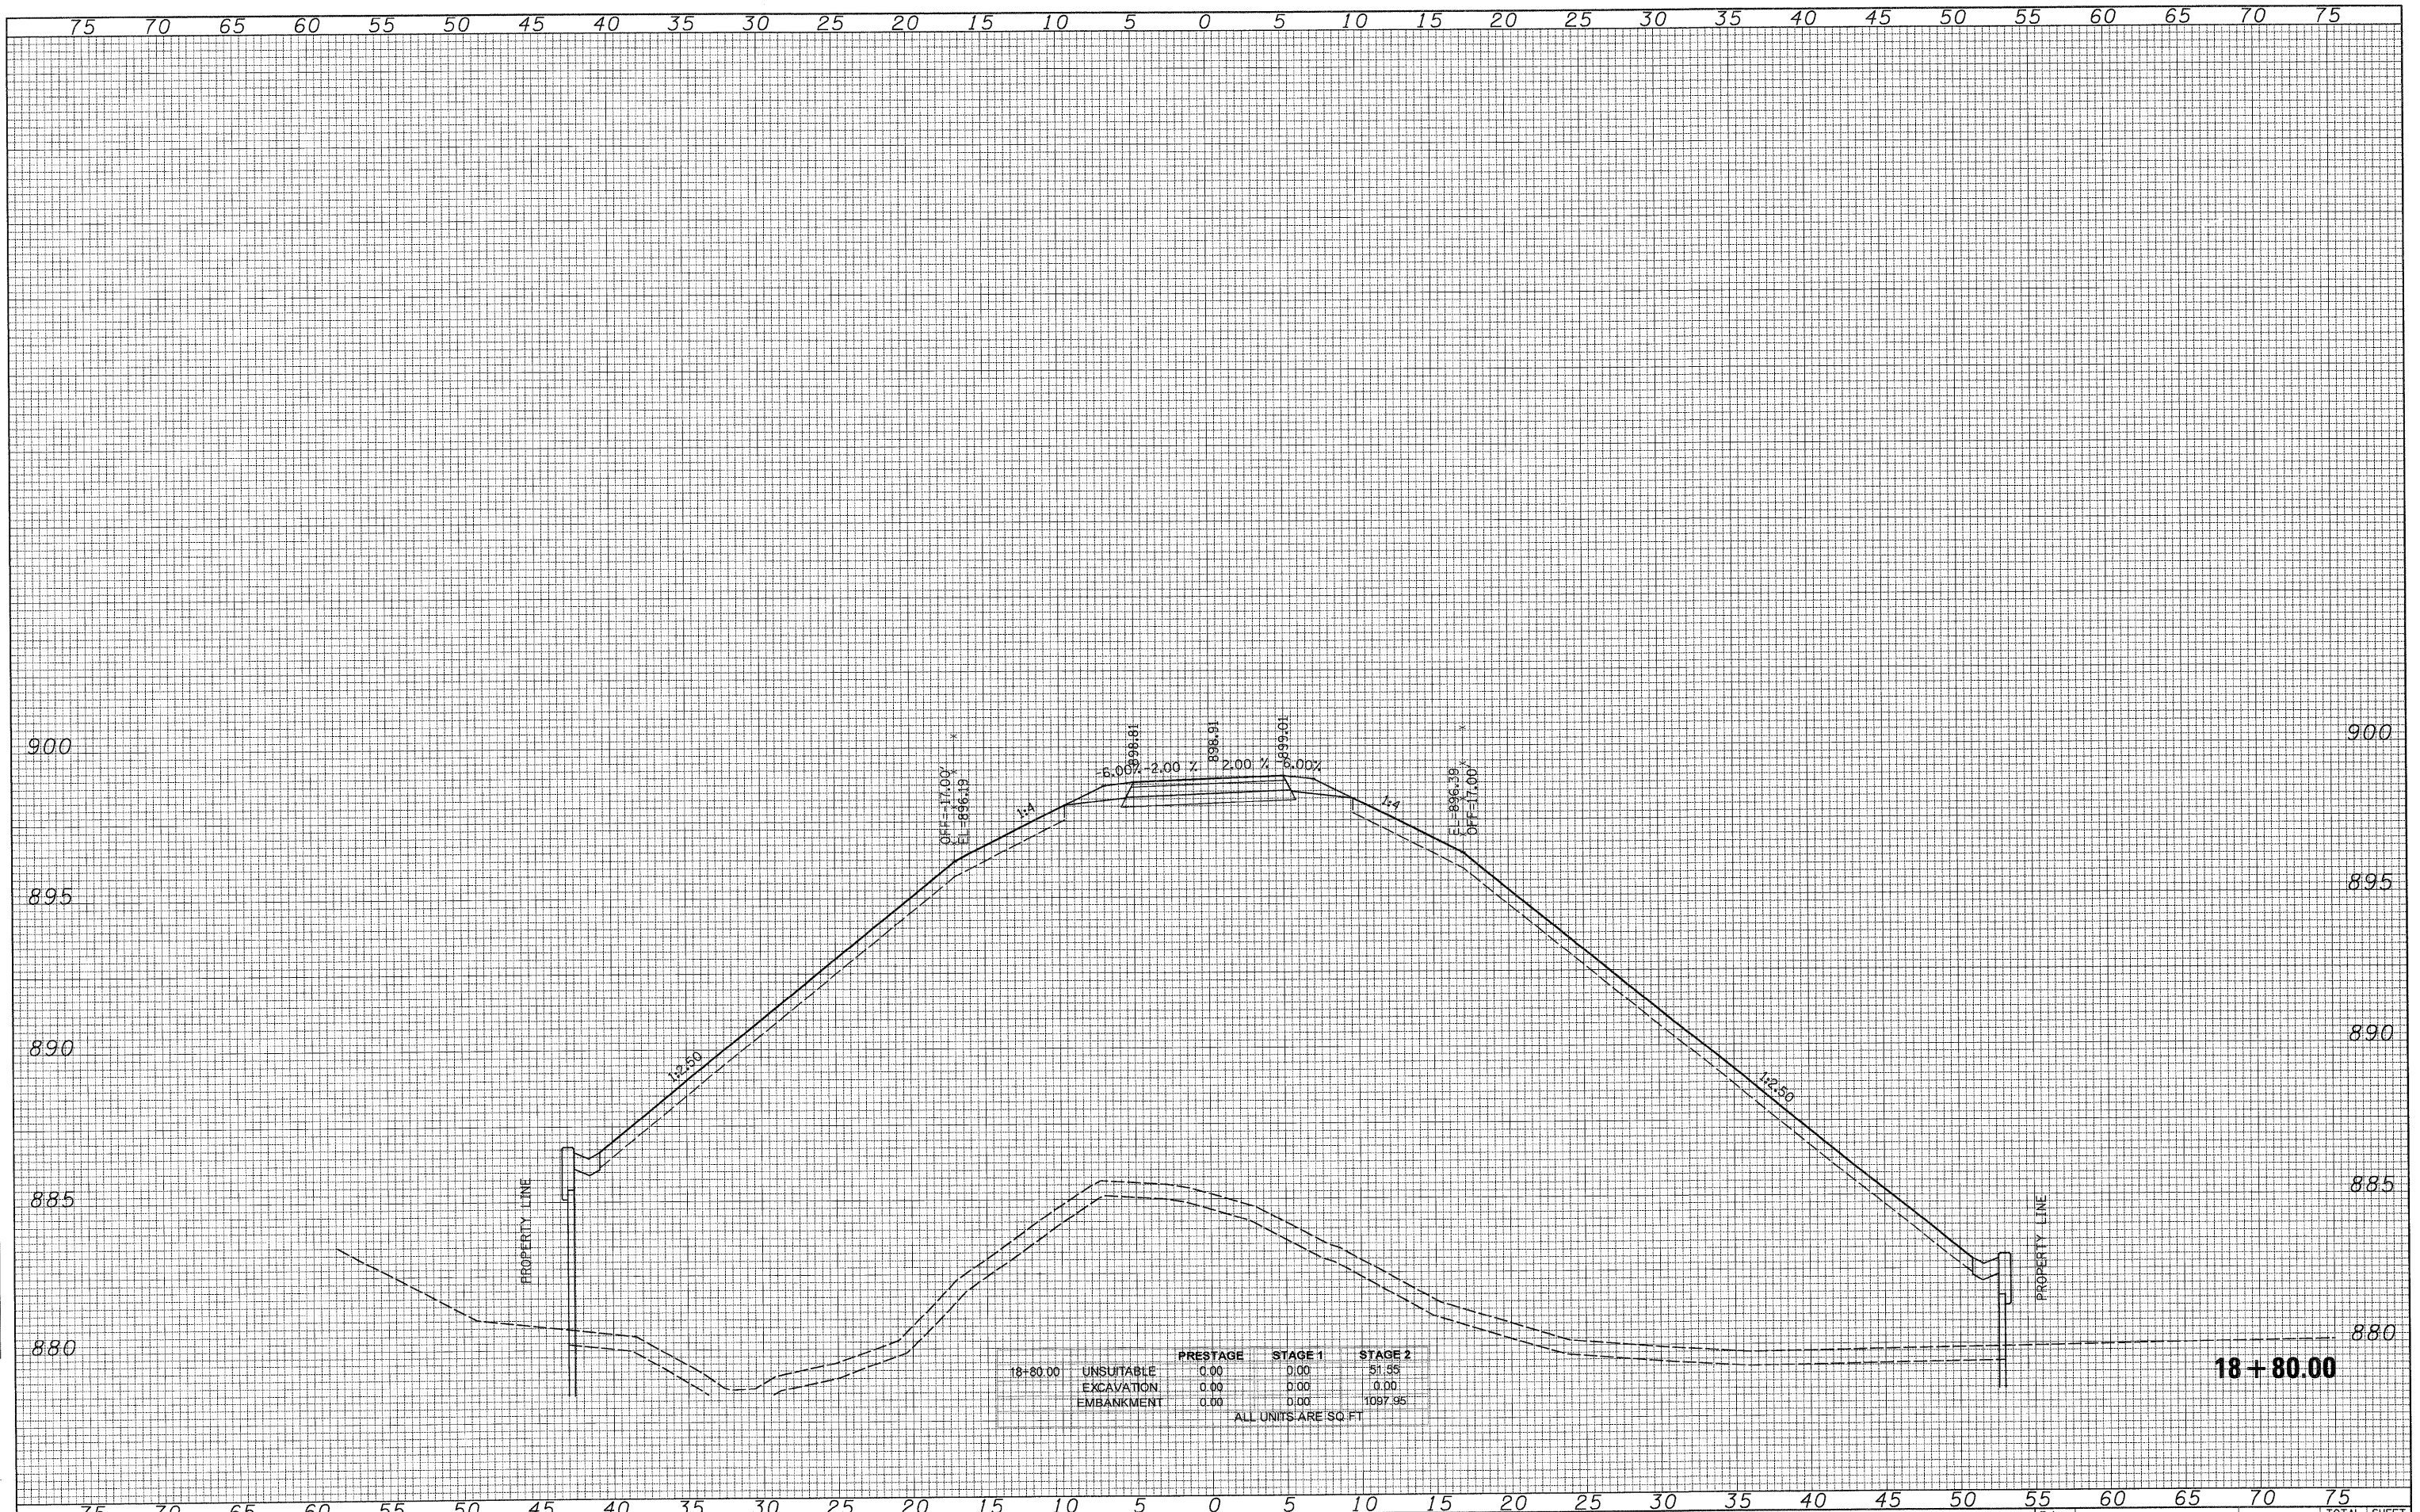

	PRESTAGE	STAGE 1	STAGE 2
18+80.00 UNSUITABLE	0.00	0.00	51.55
EXCAVATION	0.00	0.00	0.00
EMBANKMENT	0.00	0.00	1097.95

ALL UNITS ARE SQ. FT.

75 70 65 60 55 50 45 40 35 30 25 20 15 10 5 0 5 10 15 20 25 30 35 40 45 50 55 60 65 70 75



USER NAME = Rdw.Lisle  
 DESIGNED - CPK  
 DRAWN - TCK  
 CHECKED - JAH  
 DATE - 8/2/2010  
 PLOT CONFIG = PDF(Grey, Large).plt  
 PLOT SCALE = 1/4"  
 PLOT DATE = 7/28/2010 9:06:33 PM

DESIGNED - CPK  
 DRAWN - TCK  
 CHECKED - JAH  
 DATE - 8/2/2010



MCHENRY COUNTY  
 DIVISION OF TRANSPORTATION

BIKE PATH  
 CROSS SECTIONS

SCALE: 1H:2V SHEET NO. STA. 18+80.00 TO STA. 18+80.00

F.A. RTE.	SECTION	COUNTY	TOTAL SHEETS	SHEET NO.
0336	05-00308-00-WR	MCHENRY	606	598
			CONTRACT NO. 63398	
ILLINOIS FED. AID PROJECT				

Q:\MCDOT\20950\_02\Drawings\RDWY\shita\Xsec\XS.XS\_08 Rkkepsth.dgn