


FINAL SURVEY	SURVEYED	DATE
NOTE BOOK	PL	BY
NO.	AREAS CHECKED	

ORIGINAL SURVEY	SURVEYED	DATE
NOTE BOOK	PL	BY
NO.	AREAS CHECKED	

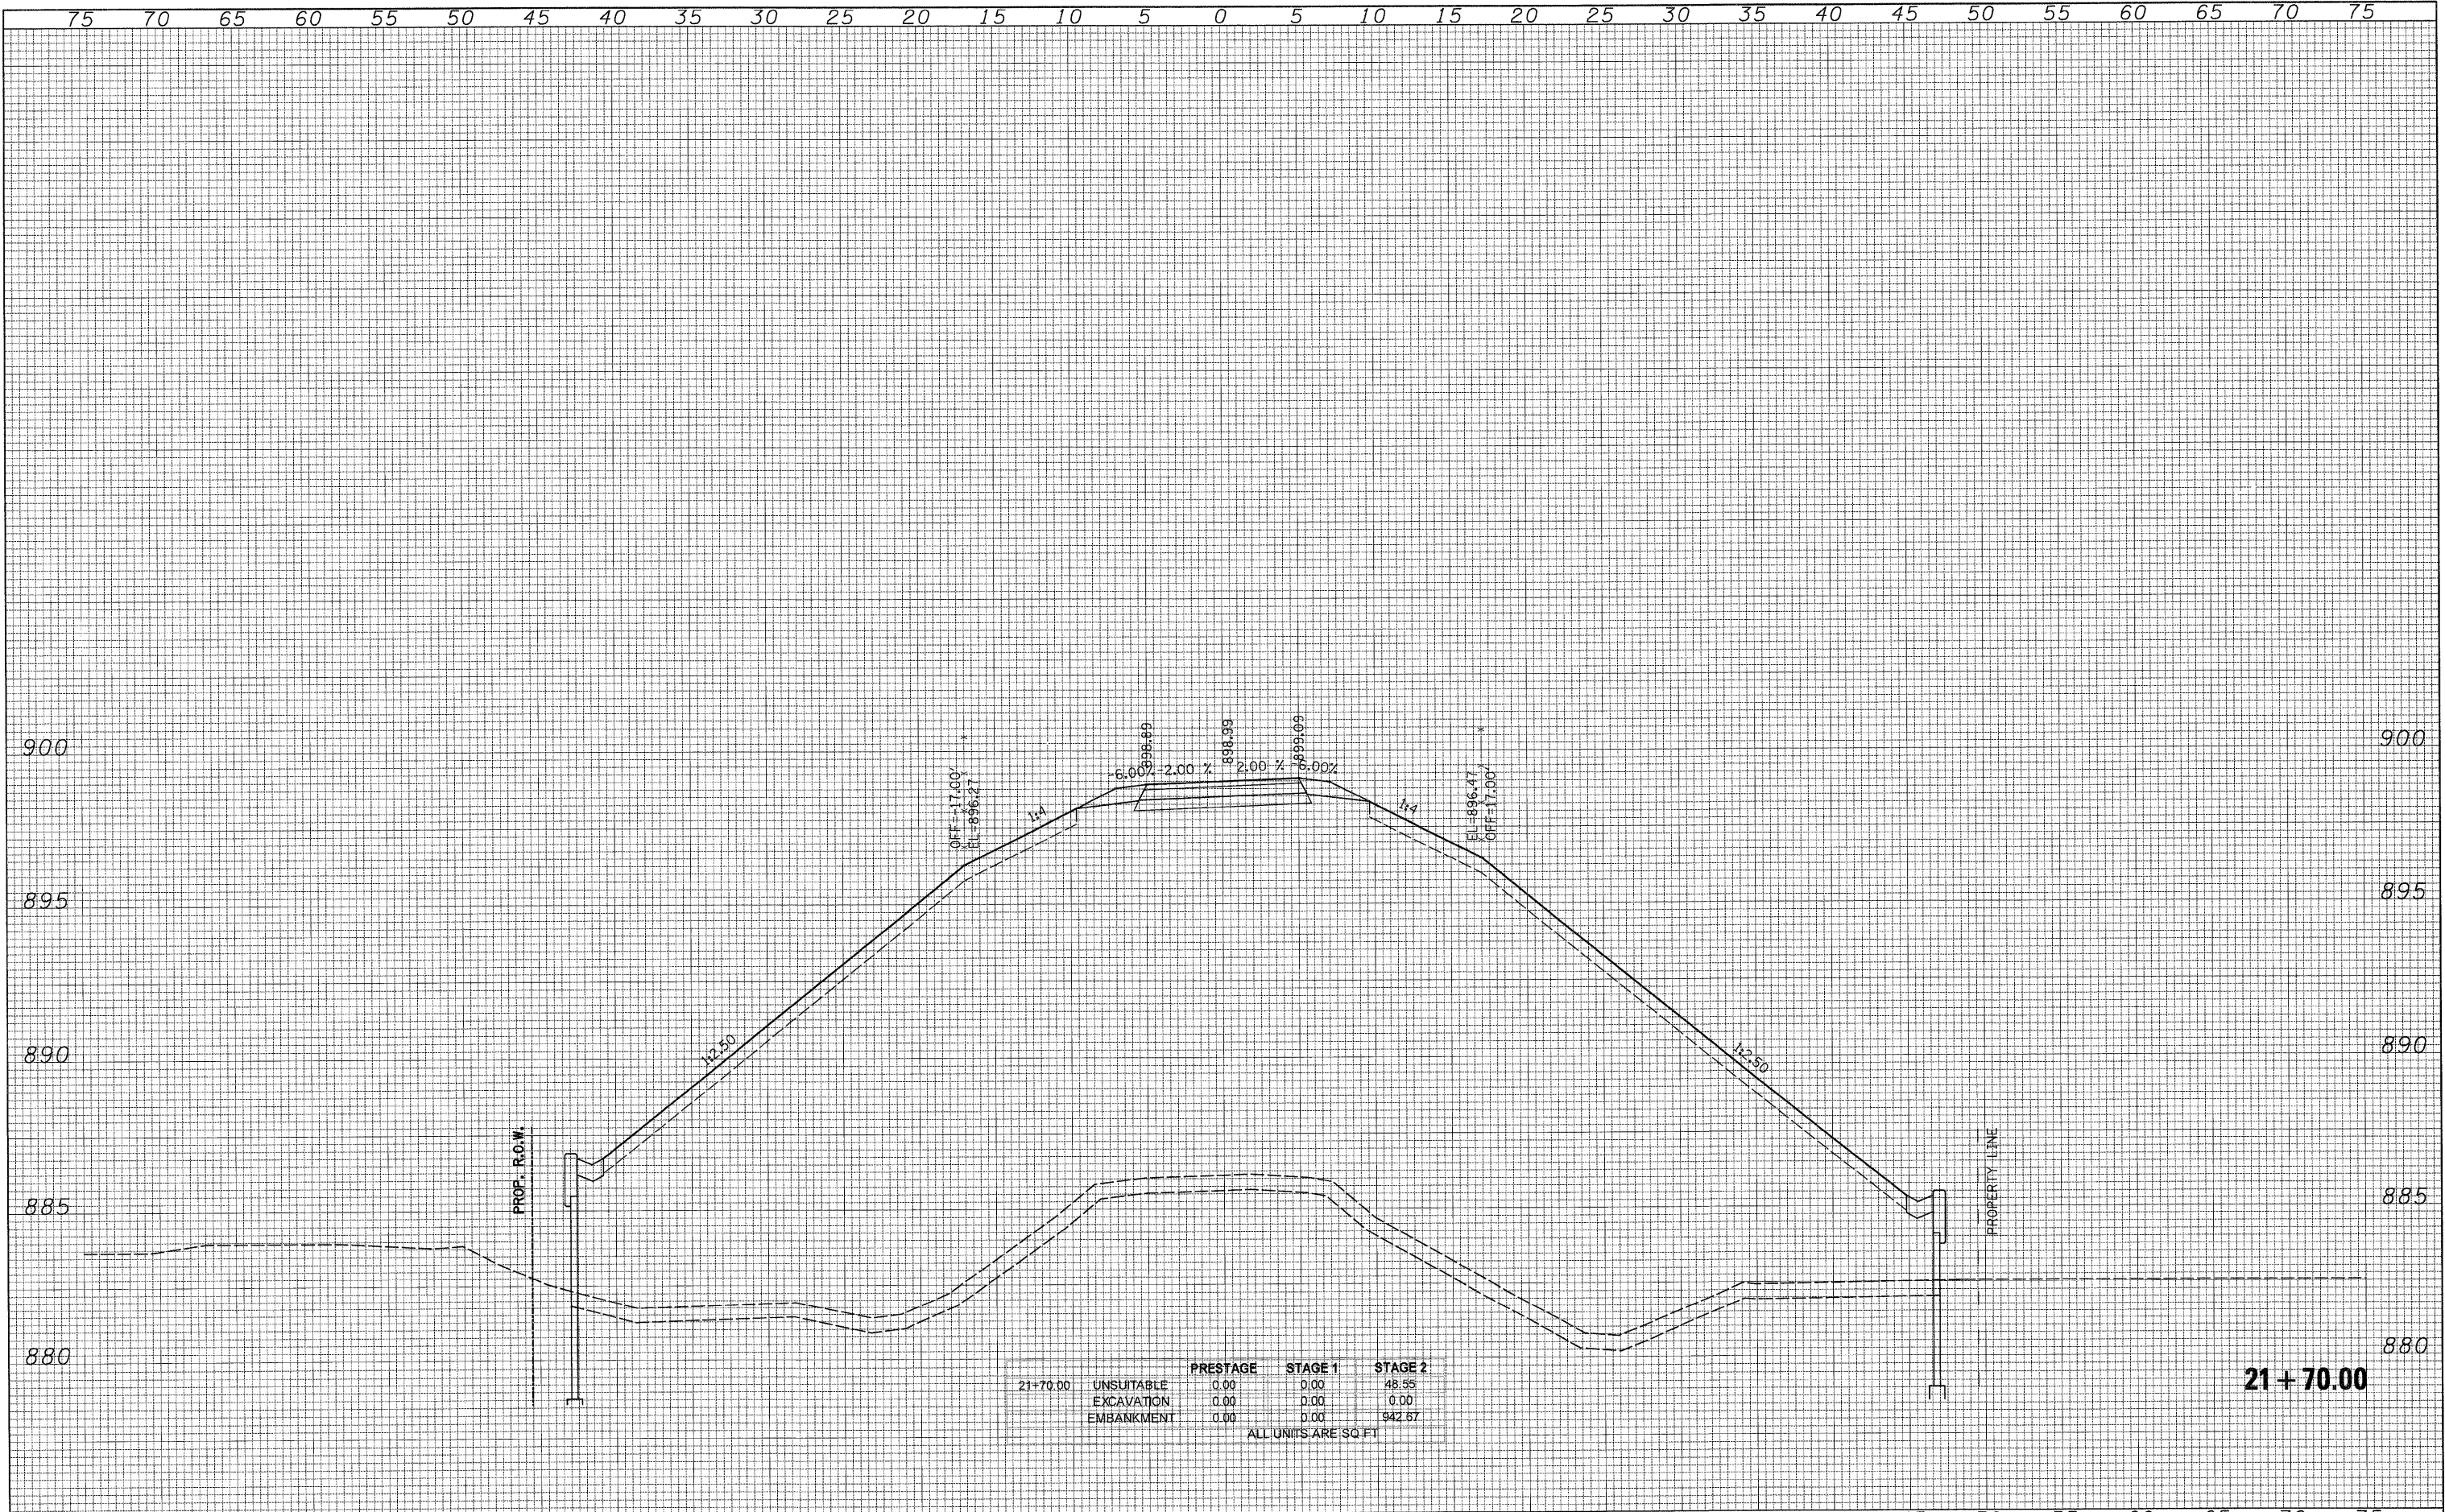

	PRESTAGE	STAGE 1	STAGE 2
21+70.00 UNSUITABLE	0.00	0.00	48.55
EXCAVATION	0.00	0.00	0.00
EMBANKMENT	0.00	0.00	942.67

ALL UNITS ARE SQ. FT.

75 70 65 60 55 50 45 40 35 30 25 20 15 10 5 0 5 10 15 20 25 30 35 40 45 50 55 60 65 70 75



USER NAME = Rdwy.Lisle	DESIGNED - CPK	REVISED -
PLOT CONFIG= PDF(Greg.Large).plt	DRAWN - TCK	REVISED -
PLOT SCALE = 1:5	CHECKED - JAH	REVISED -
PLOT DATE = 7/28/2010 9:06:36 PM	DATE - 8/2/2010	REVISED -



**MCHENRY COUNTY  
DIVISION OF TRANSPORTATION**

**BIKE PATH  
CROSS SECTIONS**

SCALE: 1H:2V SHEET NO. STA. 21+70.00 TO STA. 21+70.00

F.A. RTE.	SECTION	COUNTY	TOTAL SHEETS	SHEET NO.
0336	05-00308-00-WR	MCHENRY	606	599
CONTRACT NO. 63398			ILLINOIS FED. AID PROJECT	

Q:\MCDOT\20950\_001\Drawings\RDWY\site\Xsec\XS.XS\_08\_Bikepath.dgn