


DATE	
BY	
FINAL SURVEY	
NOTE BOOK	
NO.	
SURVEYED	
PLANNED	
AREAS	
CHECKED	

DATE	
BY	
ORIGINAL SURVEY	
NOTE BOOK	
NO.	
SURVEYED	
PLANNED	
AREAS	
CHECKED	

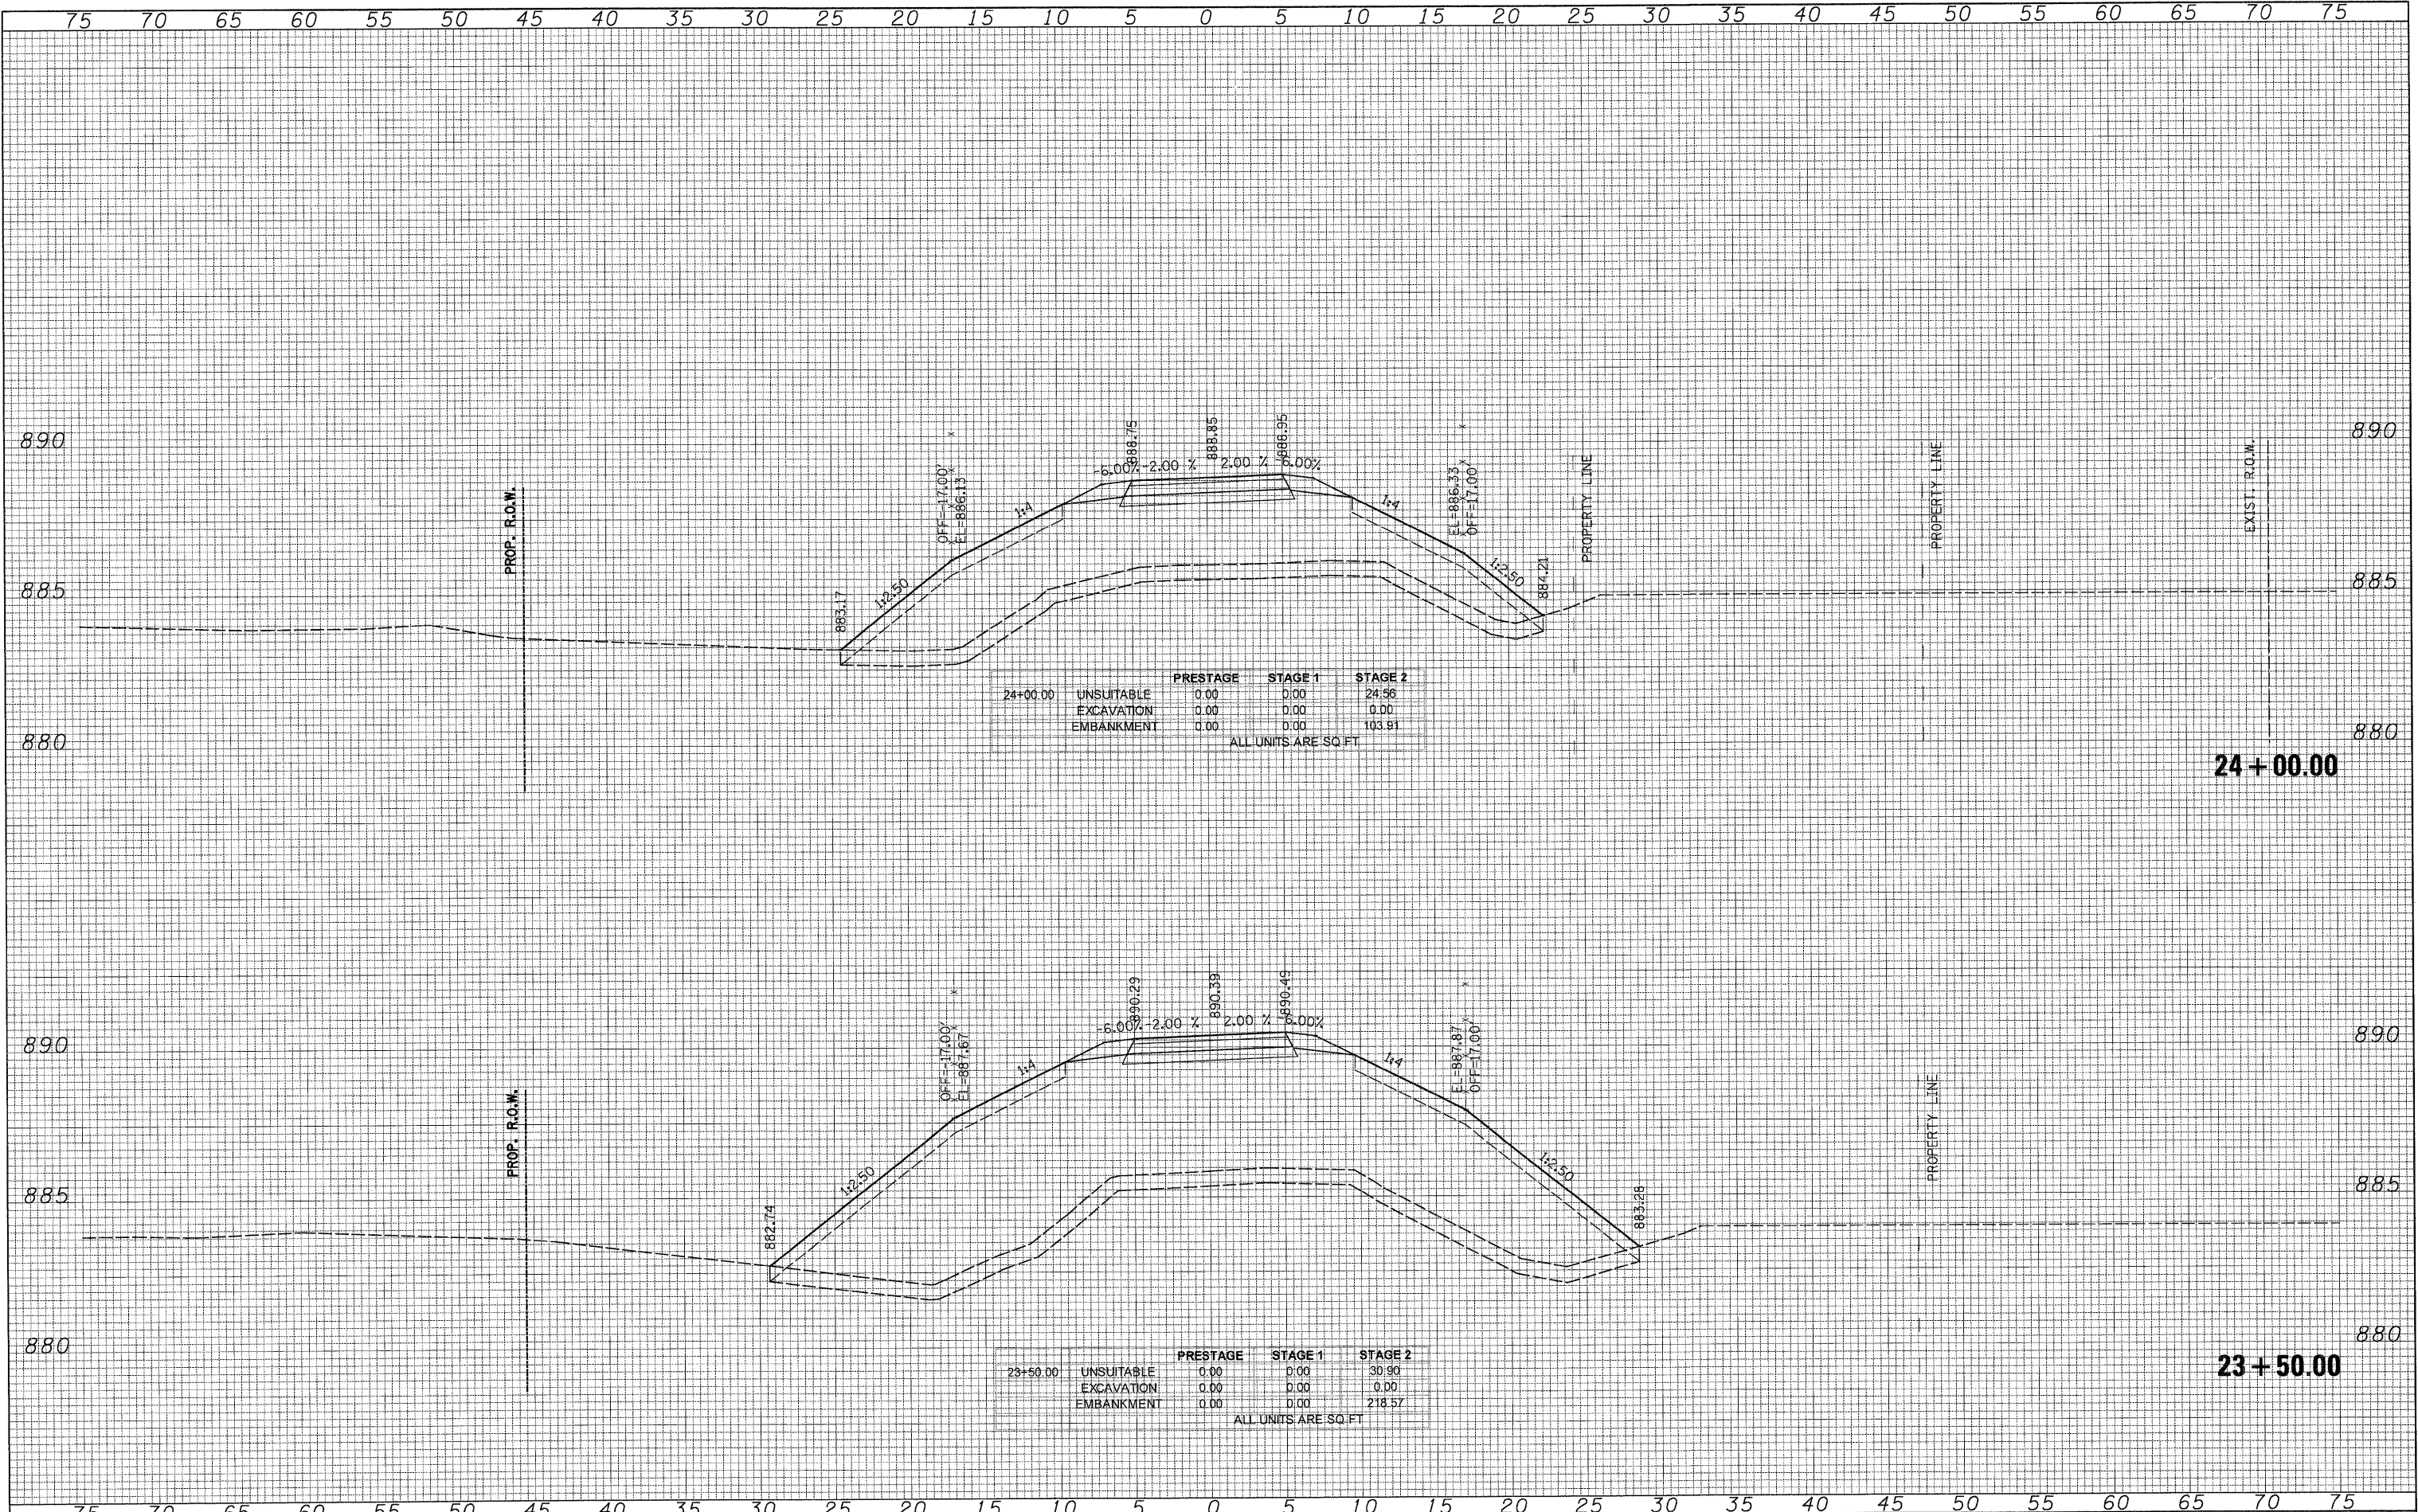

	PRESTAGE	STAGE 1	STAGE 2
24+00.00 UNSUITABLE	0.00	0.00	24.96
EXCAVATION	0.00	0.00	0.00
EMBANKMENT	0.00	0.00	103.91

ALL UNITS ARE SQ. FT.

	PRESTAGE	STAGE 1	STAGE 2
23+50.00 UNSUITABLE	0.00	0.00	30.90
EXCAVATION	0.00	0.00	0.00
EMBANKMENT	0.00	0.00	218.57

ALL UNITS ARE SQ. FT.

75 70 65 60 55 50 45 40 35 30 25 20 15 10 5 0 5 10 15 20 25 30 35 40 45 50 55 60 65 70 75



USER NAME = Rdy.Lisle
 PLOT CONFIG = PDF(Grey, Large).plt
 PLOT SCALE = 1/5
 PLOT DATE = 7/29/2010 9:06:48 PM

DESIGNED - CPK
 DRAWN - TCK
 CHECKED - JAH
 DATE - 8/2/2010

REVISED -
 REVISED -
 REVISED -
 REVISED -



MCHENRY COUNTY
 DIVISION OF TRANSPORTATION

BIKE PATH
 CROSS SECTIONS

SCALE: 1H:2V SHEET NO. STA. 23+50.00 TO STA. 24+00.00

F.A. RTE. 0336	SECTION 05-00308-00-WR	COUNTY MCHENRY	TOTAL SHEETS 606	SHEET NO. 603
CONTRACT NO. 63398			ILLINOIS FED. AID PROJECT	

Q:\MCD01\2010\Drawings\RDWY\shite\Xsco\XS.XS_08_Bikepath.dgn