


DATE	
BY	
FINAL SURVEY	
NOTE BOOK	
AREAS CHECKED	
NO.	

DATE	
BY	
ORIGINAL SURVEY	
NOTE BOOK	
AREAS CHECKED	
NO.	



75 70 65 60 55 50 45 40 35 30 25 20 15 10 5 0 5 10 15 20 25 30 35 40 45 50 55 60 65 70 75

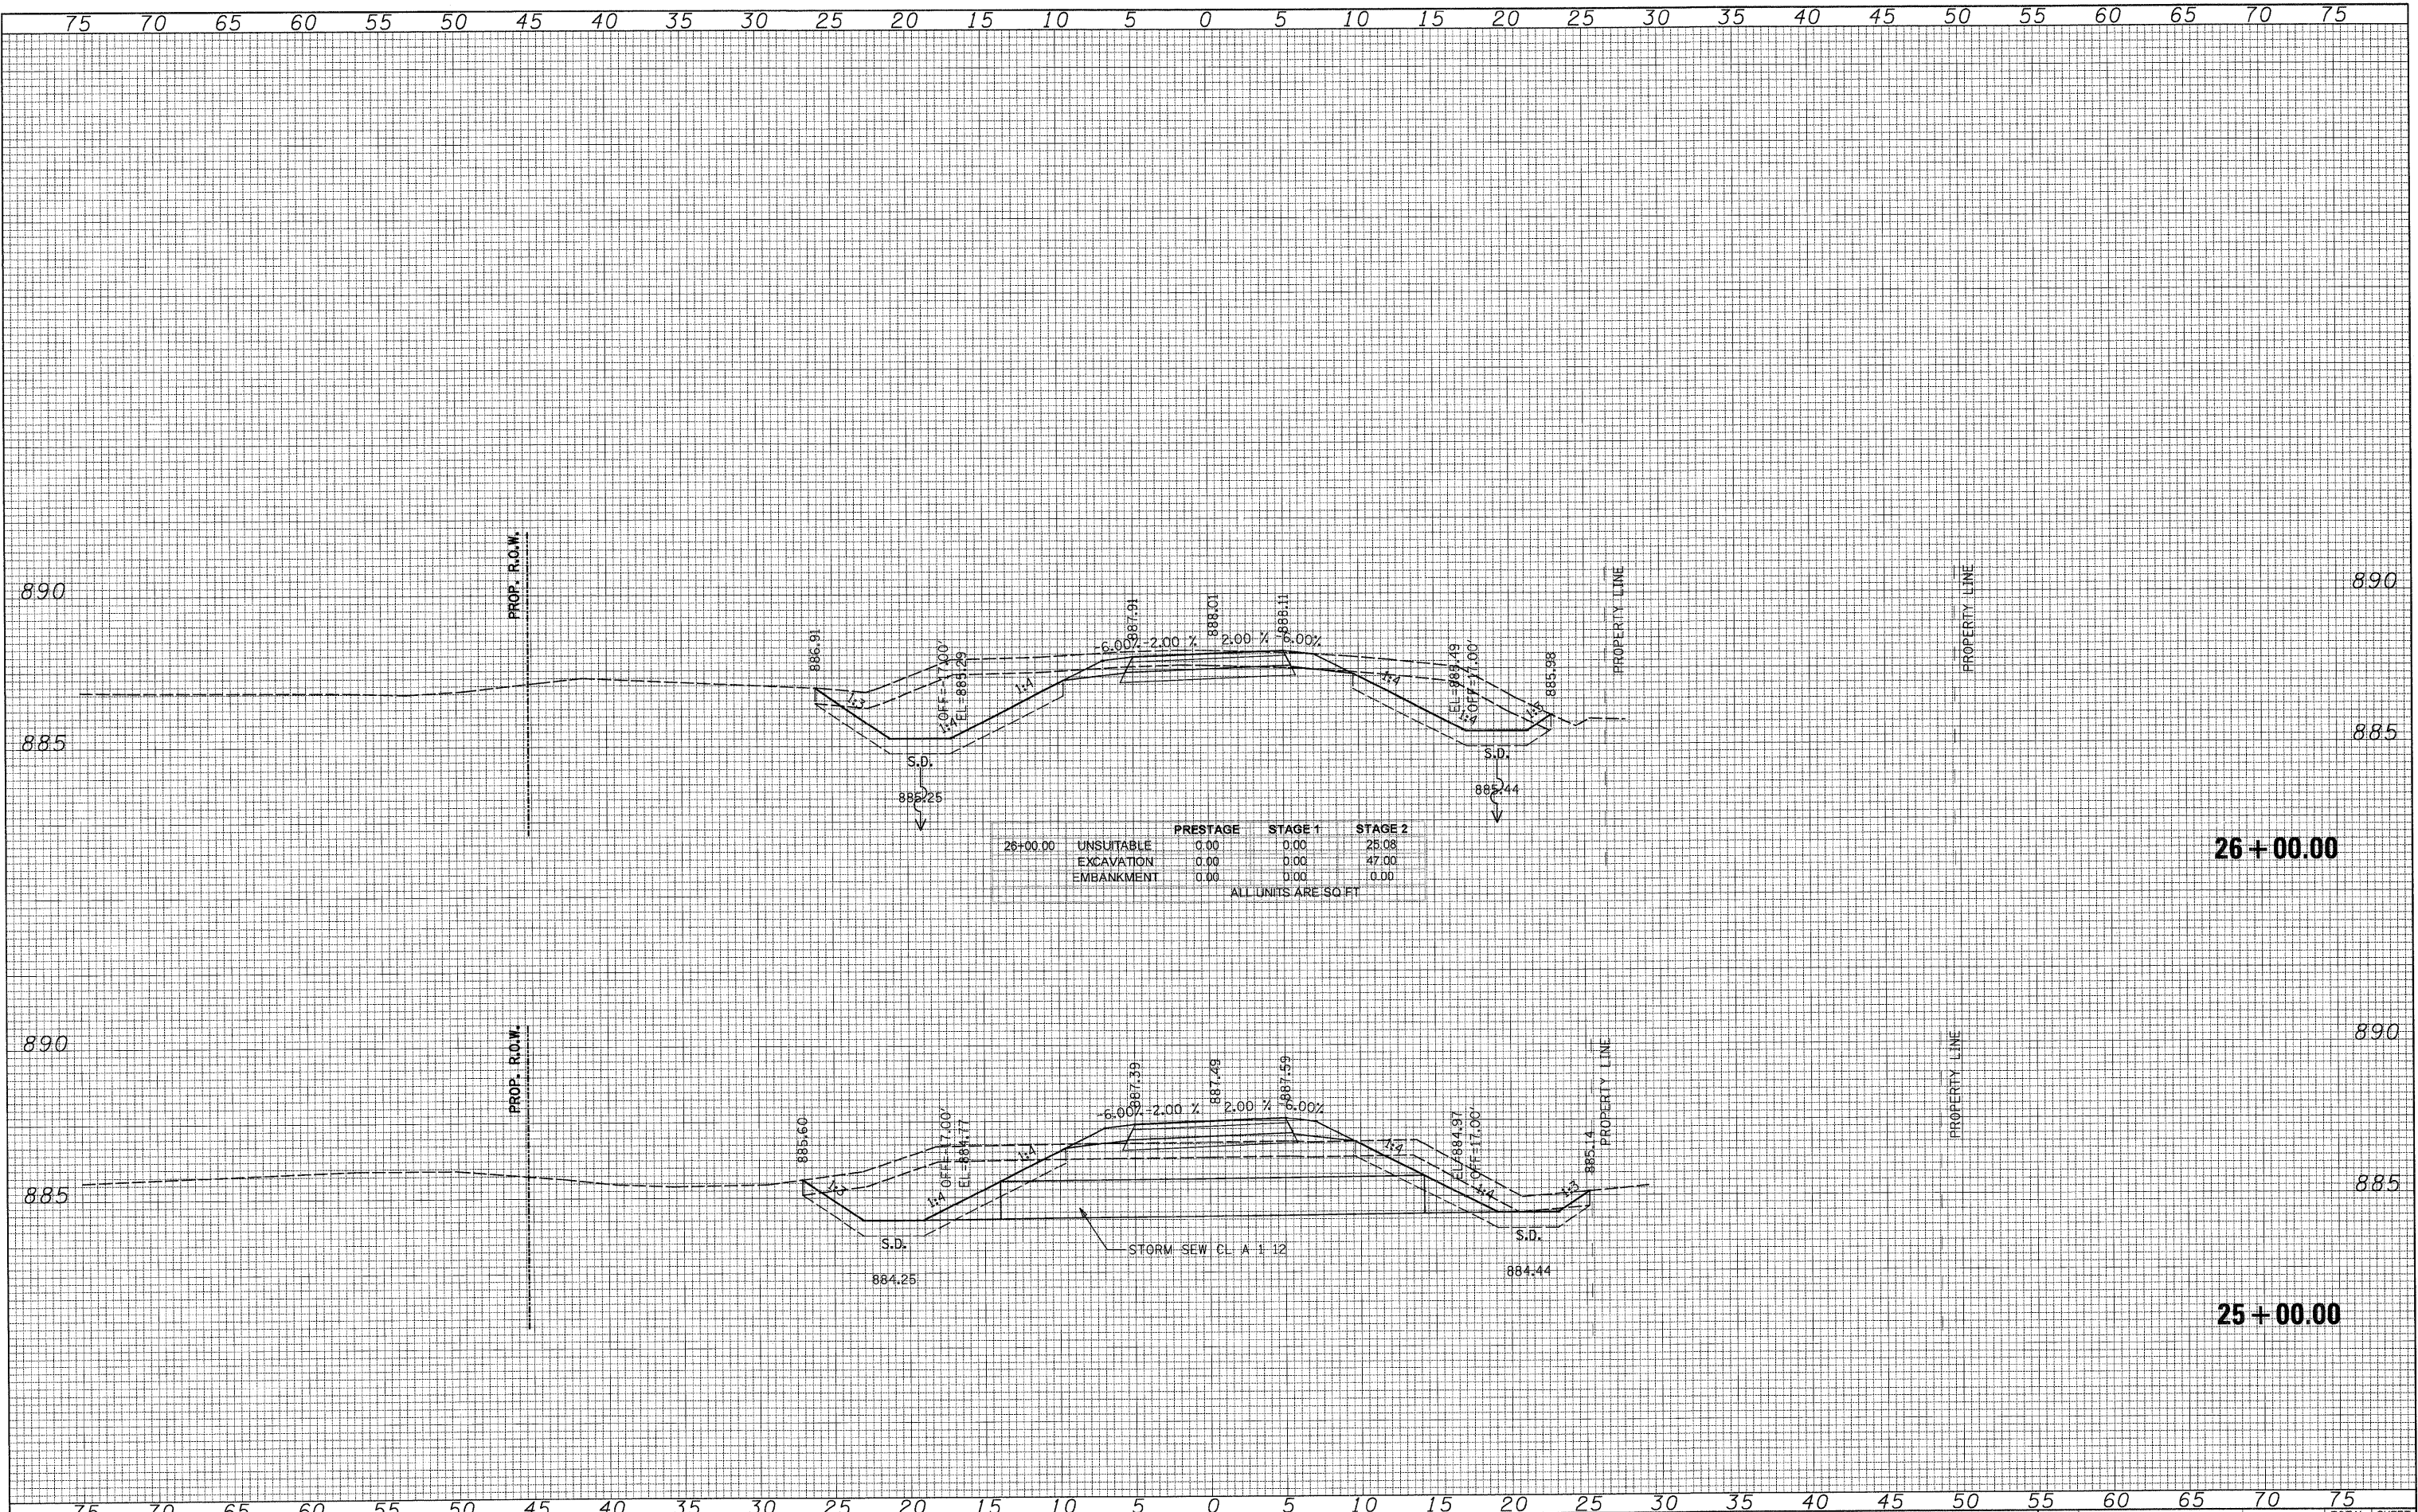

USER NAME = Rdyj.Lisle	DESIGNED - CPK	REVISED -
PLOT CONFIG = PDF(Grey.Large).plt	DRAWN - TCK	REVISED -
PLOT SCALE = 1:5	CHECKED - JAH	REVISED -
PLOT DATE = 7/28/2010 9:06:51 PM	DATE - 8/2/2010	REVISED -



**MCHENRY COUNTY
DIVISION OF TRANSPORTATION**

**BIKE PATH
CROSS SECTIONS**

SCALE: 1H:2V SHEET NO. STA. 25+00.00 TO STA. 26+00.00

F.A. RTE.	SECTION	COUNTY	TOTAL SHEETS	SHEET NO.
0336	05-00308-00-WR	MCHENRY	606	604
			CONTRACT NO. 63398	
ILLINOIS FED. AID PROJECT				

Q:\MCDOT\20950_001\Drawings\RDWY\shite\Xseo\S.XS_08_Bikepath.dgn