
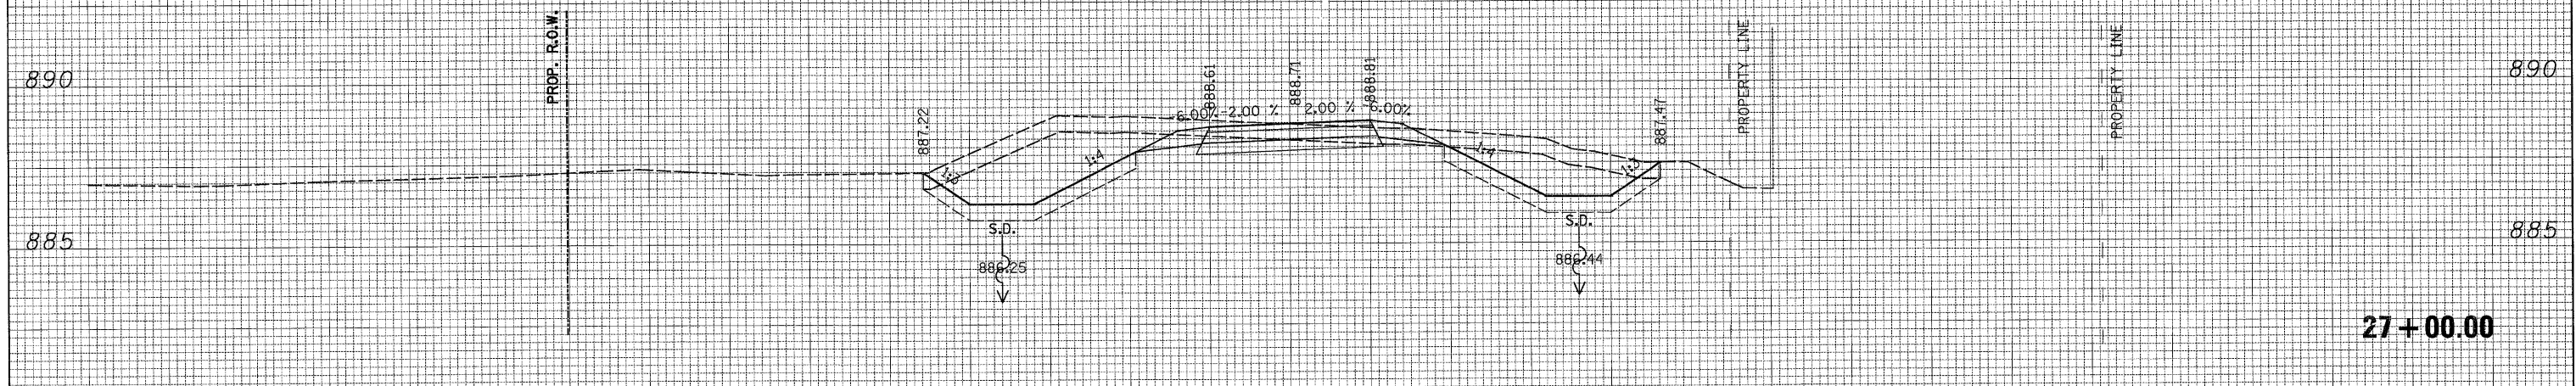


75 70 65 60 55 50 45 40 35 30 25 20 15 10 5 0 5 10 15 20 25 30 35 40 45 50 55 60 65 70 75

FINAL SURVEY	SURVEYED	DATE
NOTE BOOK	BY	
NO.	AREAS CHECKED	

ORIGINAL SURVEY	SURVEYED	DATE
NOTE BOOK	BY	
NO.	AREAS CHECKED	

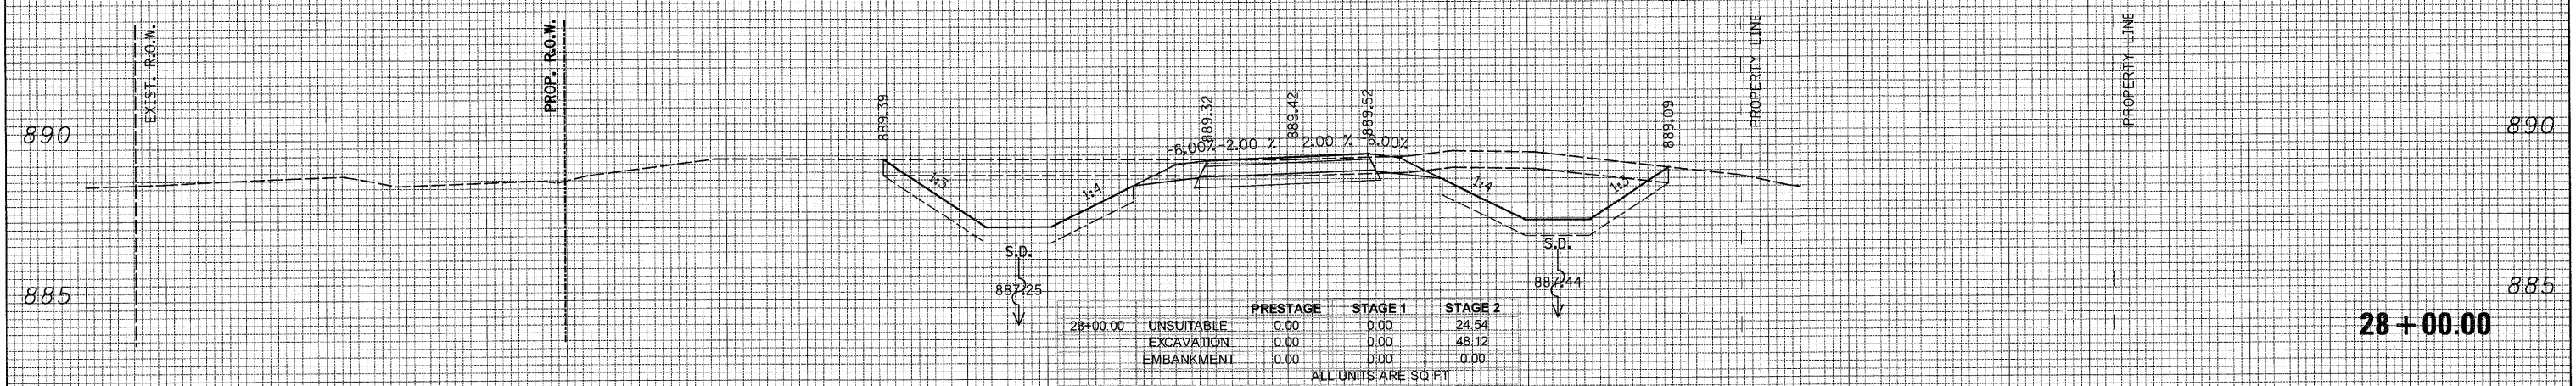

75 70 65 60 55 50 45 40 35 30 25 20 15 10 5 0 5 10 15 20 25 30 35 40 45 50 55 60 65 70 75



USER NAME = Rdwy.Lisle
 PLOT CONFIG = PDFGreyLarge.plt
 PLOT SCALE = 1:5
 PLOT DATE = 7/28/2010 9:06:54 PM

DESIGNED - CPK
 DRAWN - TCK
 CHECKED - JAH
 DATE - 8/2/2010

REVISED -
 REVISED -
 REVISED -
 REVISED -



MCHENRY COUNTY
 DIVISION OF TRANSPORTATION

BIKE PATH
 CROSS SECTIONS

SCALE: 1H:2V SHEET NO. STA. 27+00.00 TO STA. 28+00.00

F.A. RTE.	SECTION	COUNTY	TOTAL SHEETS	SHEET NO.
0336	05-00308-00-WR	MCHENRY	606	605
			CONTRACT NO. 63398	
ILLINOIS FED. AID PROJECT				

Q:\MCDOT\20950.001\Drawings\RDWY\shhs\Xsec\5.XS.05_Bikepath.dgn