

F.A. RTE.	SECTION	COUNTY	TOTAL SHEETS	SHEET NO.
	03-00050-00-BR	DUPAGE	45	1
		ILLINOIS	CONTRACT NO. 63468	

STATE OF ILLINOIS  
DEPARTMENT OF TRANSPORTATION  
DIVISION OF HIGHWAYS

**PROPOSED  
HIGHWAY PLANS**

**SHORT STREET OVER EAST BRANCH DUPAGE RIVER  
SECTION 03-00050-00-BR  
PROJECT BRM-8003 (676)  
BRIDGE REPLACEMENT  
DUPAGE COUNTY**

C-91-447-06

FOR INDEX OF SHEETS, SEE SHEET NO. 2

**DESIGN DESIGNATION**

LOCAL HIGHWAY, STREET

ADT SHORT STREET: 4,400 (2004)

ADT SHORT STREET: 5,000 (2030)

POSTED SPEED LIMIT SHORT STREET: 25 MPH


DESIGN SPEED LIMIT SHORT STREET: 30 MPH

STRUCTURE NO. 022-6650 (EXISTING)

STRUCTURE NO. 022-6649 (PROPOSED)

**PROJECT LOCATED IN:**


- VILLAGE OF LISLE

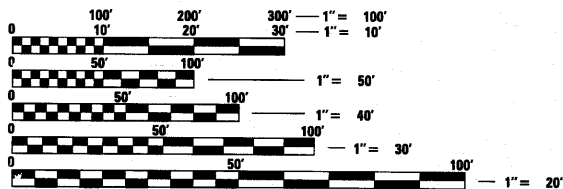

FULL SIZE PLANS HAVE BEEN PREPARED USING STANDARD ENGINEERING SCALES. REDUCED SIZED PLANS WILL NOT CONFORM TO STANDARD SCALES. IN MAKING MEASUREMENTS ON REDUCED PLANS, THE ABOVE SCALES MAY BE USED.

J.U.L.I.E.  
JOINT UTILITY LOCATION INFORMATION FOR EXCAVATION  
1-800-892-0123  
OR 811

SHORT STREET  
IMPROVEMENT BEGINS  
STA. 6 + 24.80

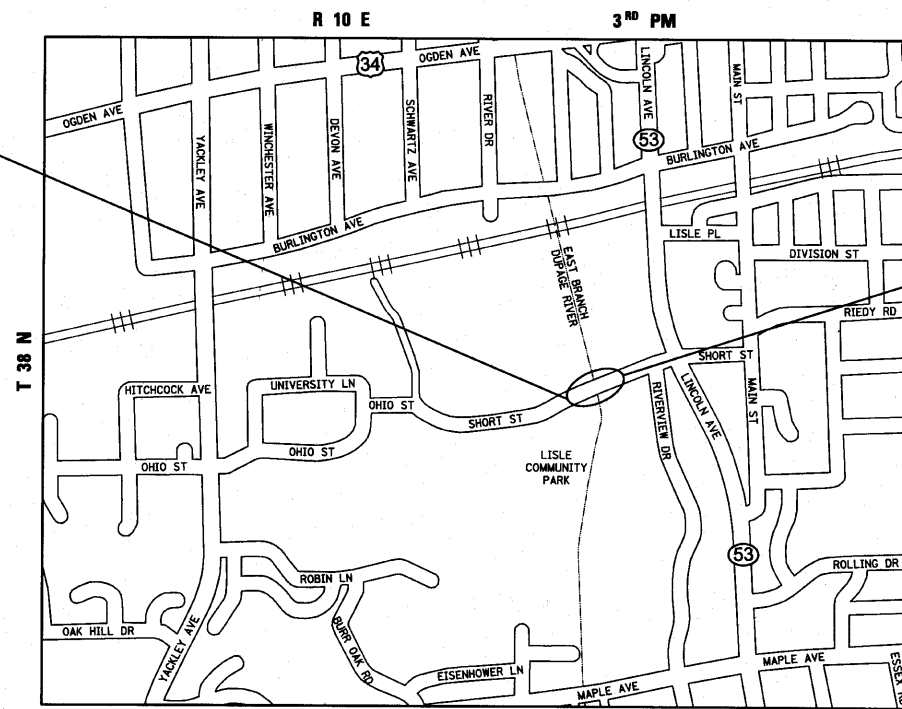

SHORT STREET  
IMPROVEMENT ENDS  
STA. 8 + 33.80

**LOCATION MAP**

MAP SCALE: 1" = 750'

GROSS AND NET LENGTH = 209.0 FT. = 0.040 MILE



LOCATION OF SECTION INDICATED THUS: - [black rectangle] -

STATE OF ILLINOIS  
DEPARTMENT OF TRANSPORTATION  
DIVISION OF HIGHWAYS

APPROVED July 29, 2010  
*Janet E. [Signature]*  
VILLAGE OF LISLE

PASSED August 24, 2010  
*[Signature]*  
DISTRICT ONE ENGINEER OF LOCAL ROADS & STREETS

RELEASING FOR BID  
BASED ON LIMITED  
REVIEW AUGUST 24, 2010  
*Diane M. O'Keefe [Signature]*  
DEPUTY DIRECTOR OF HIGHWAYS, REGION ONE ENGINEER



*Craig A. Lukowicz [Signature]* DATE 7/27/10  
CRAIG A. LUKOWICZ  
ILLINOIS REGISTERED PROFESSIONAL ENGINEER NO. 062-041788  
MY LICENSE EXPIRES ON 11-30-11.

CONSULTING ENGINEERS, SCIENTISTS & LAND SURVEYORS  
**B** Bollinger, Lach & Associates, Inc.  
333 PIERCE ROAD SUITE 200 ITASCA, IL 60143  
P:(630) 438 6400 F:(630) 438 6444 www.bollingerlach.com  
ITASCA • CHICAGO • ALGONQUIN • LAKE GENEVA • SOUTH BEND • INDIANAPOLIS

**PRINTED BY THE AUTHORITY  
OF THE STATE OF ILLINOIS**

CONTRACT NO. 63468

PROGRAM AND OFFICE ENGINEER: CHARLES F. RIDDLE, P. E. 847-705-4406 SCHAMBURG, IL