


STATE OF ILLINOIS
DEPARTMENT OF TRANSPORTATION

① Order a(E) bars full length.
Field cut to fit skew and use
remainder in opposite end of deck.

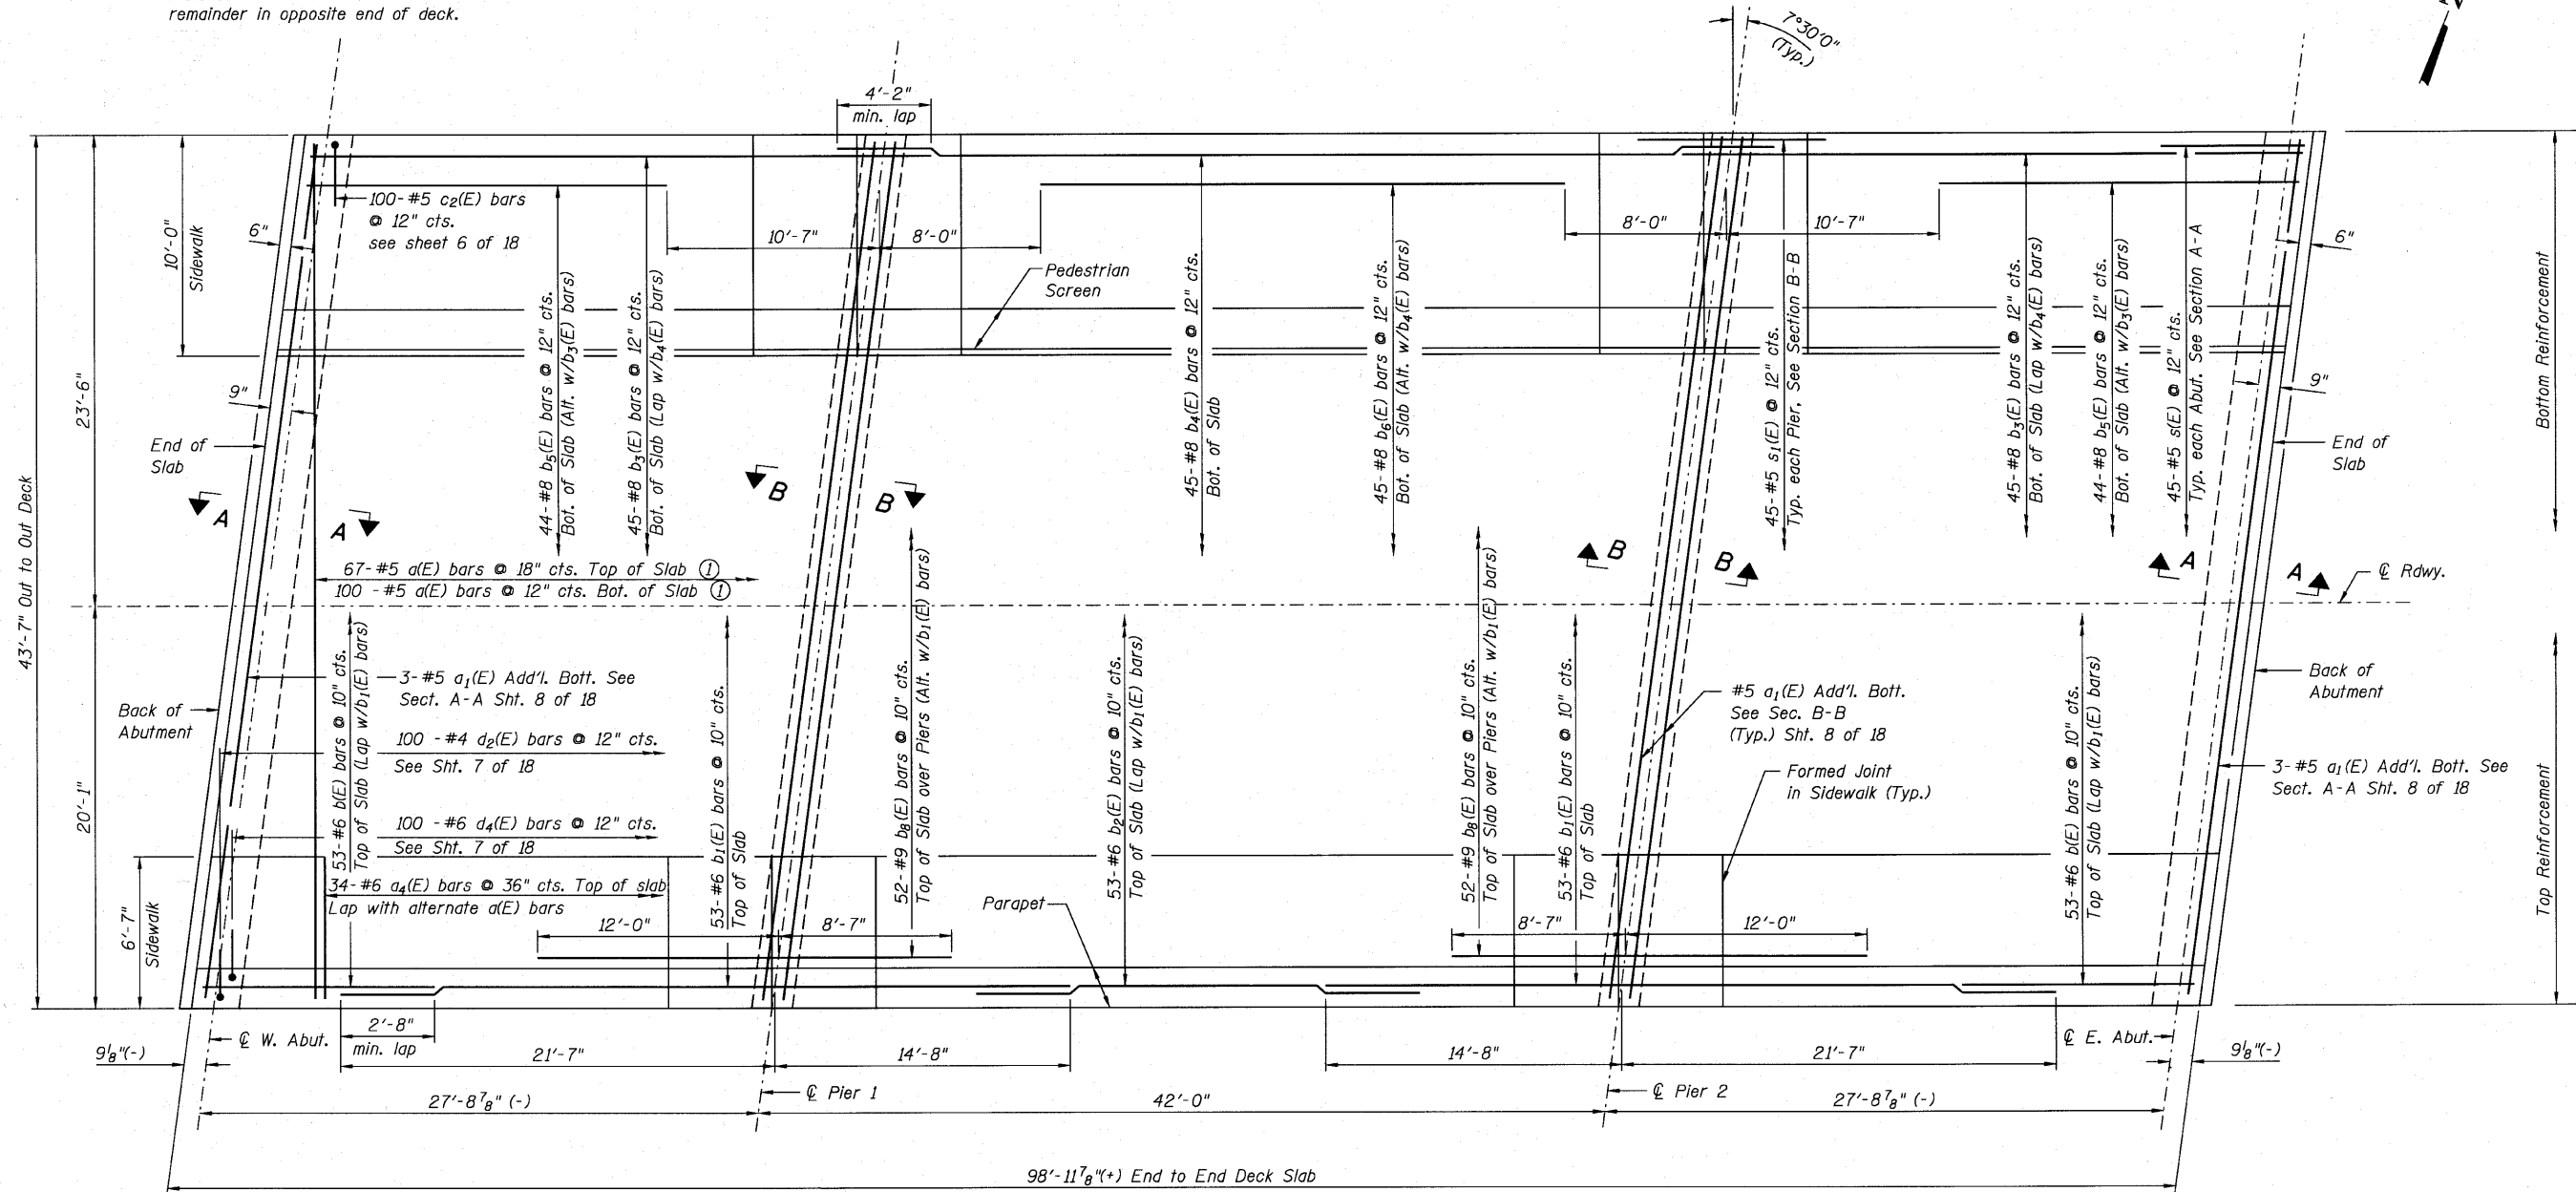

NOTES:

1. See Sheets 6, 7 and 8 of 18 for north sidewalk, south sidewalk, pedestrian screen and parapet details.
2. See Sheets 12 and 13 of 18 for railing details.
3. See Sheet 8 of 18 for Bill of Material.
4. See Sheet 8 of 18 for Sections A-A and B-B

DESIGNED -	SRT
CHECKED -	JJI
DRAWN -	GM
CHECKED -	JJI

BL Bollinger, Lach & Associates, Inc.
ITASCA, ILLINOIS

SUPERSTRUCTURE PLAN
STRUCTURE NUMBER 022-6649

SHEET NO. 4 18 SHEETS	F.A. RTE.	SECTION	COUNTY	TOTAL SHEETS	SHEET NO.
	-	03-00050-00-BR	DUPAGE	45	25
			CONTRACT NO. 63468		
FED. ROAD DIST. NO. -		ILLINOIS	FED. AID PROJECT	BRM-8003 (676)	