



STATE OF ILLINOIS
DEPARTMENT OF TRANSPORTATION

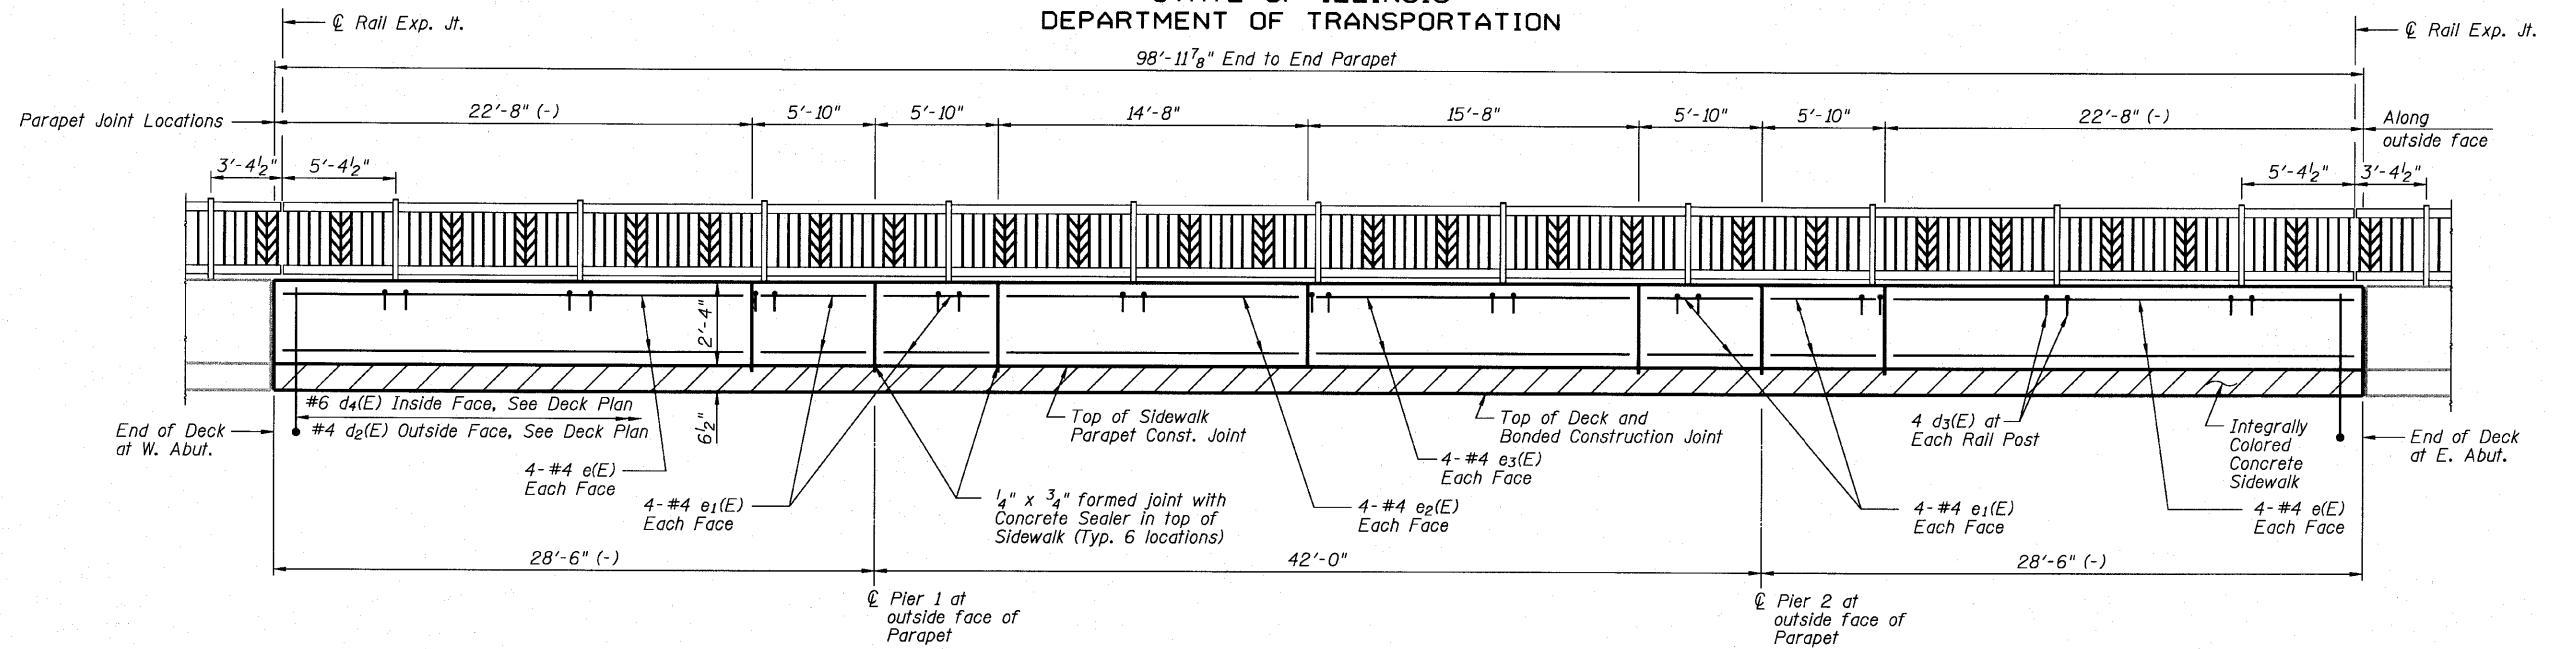

ELEVATION OF OUTSIDE FACE OF PARAPET

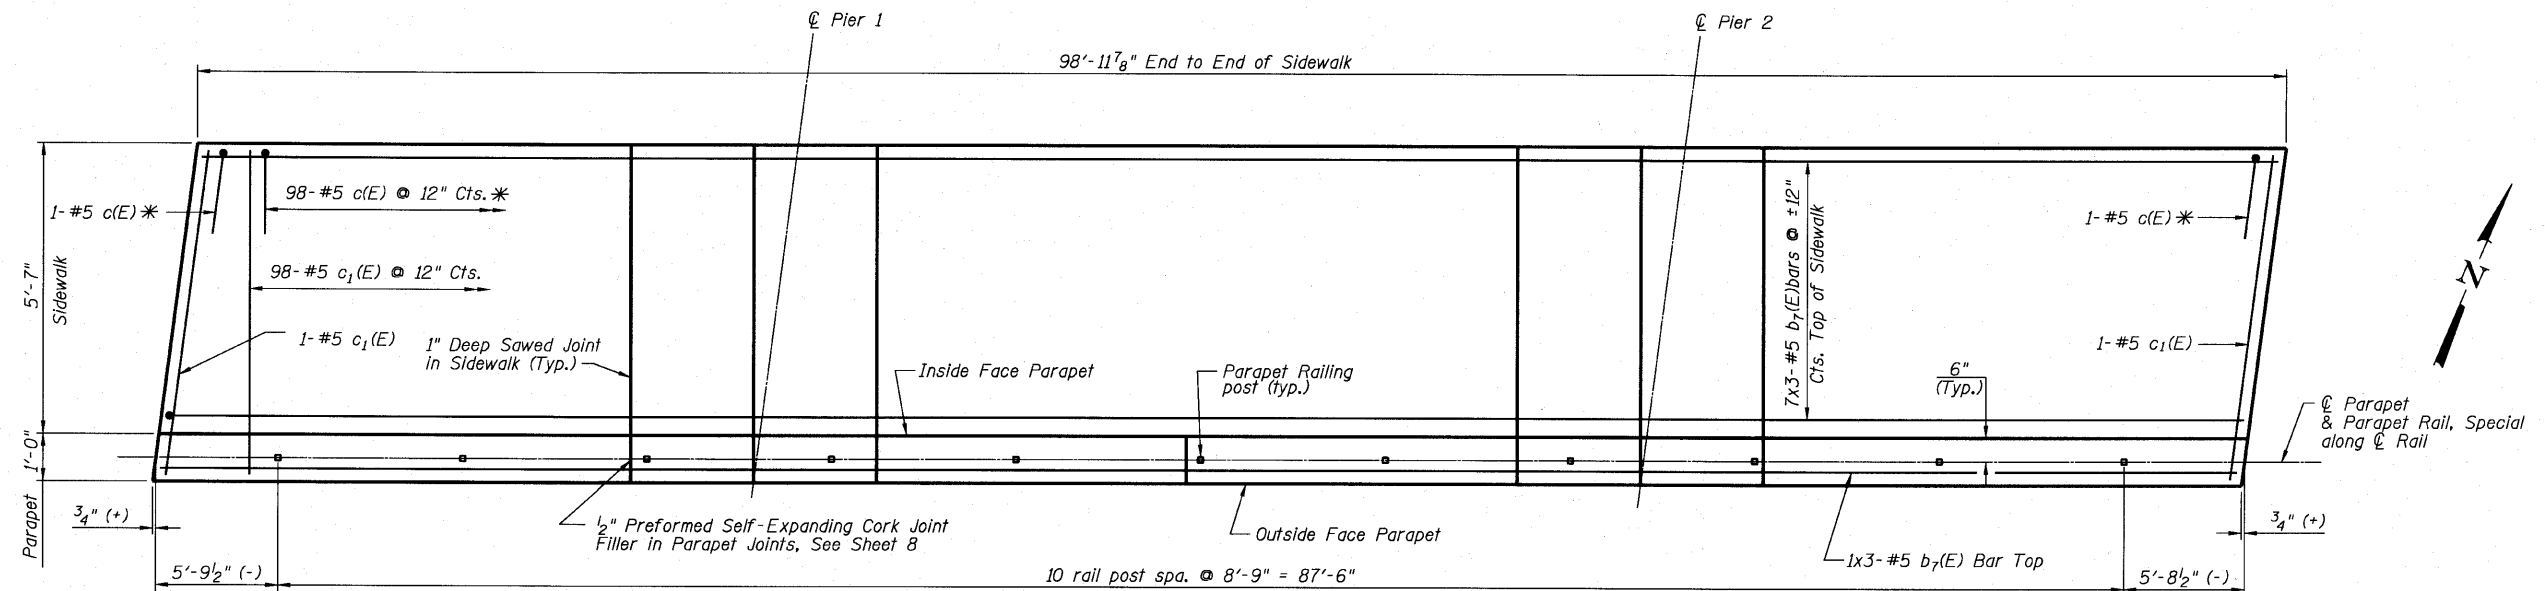

SOUTH SIDEWALK AND PARAPET PLAN

DESIGNED -	SRT
CHECKED -	JJI
DRAWN -	GM
CHECKED -	JJI

- Integrally colored Concrete Paid for as Concrete Superstructure, Special

Notes:

For bar details see sheet 8 of 18.
For Railing details see sheet 12 and 13 of 18.
For Parapet and Sidewalk cross-section see sheet 5 of 18.
Bars indicated thus 7x3-#5 etc. indicates lines 7 of bars with 3 lengths per line.
#5 min. lap = 2'-6".
Sidewalk shall be constructed using integrally colored concrete. See Special Provisions.

* Core and set bars according to Article 509.06 of the Standard Specifications. Cored holes shall be roughened or scored per manufacturer's recommendations.



SOUTH SIDEWALK
STRUCTURE NUMBER 022-6649

SHEET NO. 7 18 SHEETS	F.A. RTE.	SECTION	COUNTY	TOTAL SHEETS	SHEET NO.
	-	03-00050-00-BR	DuPAGE	45	28
	CONTRACT NO. 63468				
FED. ROAD DIST. NO. -		ILLINOIS	FED. AID PROJECT	BRM-8003 (676)	