


COMPANY NAME: SEC GROUP, INC.  
 PROJECT CONTACT: Robert C. Davies  
 CLIENT: City of Harvard  
 DATE PLOTTED: 8/16/2010 8:35:17 AM  
 FILE NAME: 080594.xs.dgn  
 PLOT DRIVER: pdfplot  
 PLOT TABLE: Street 20x34.tbl

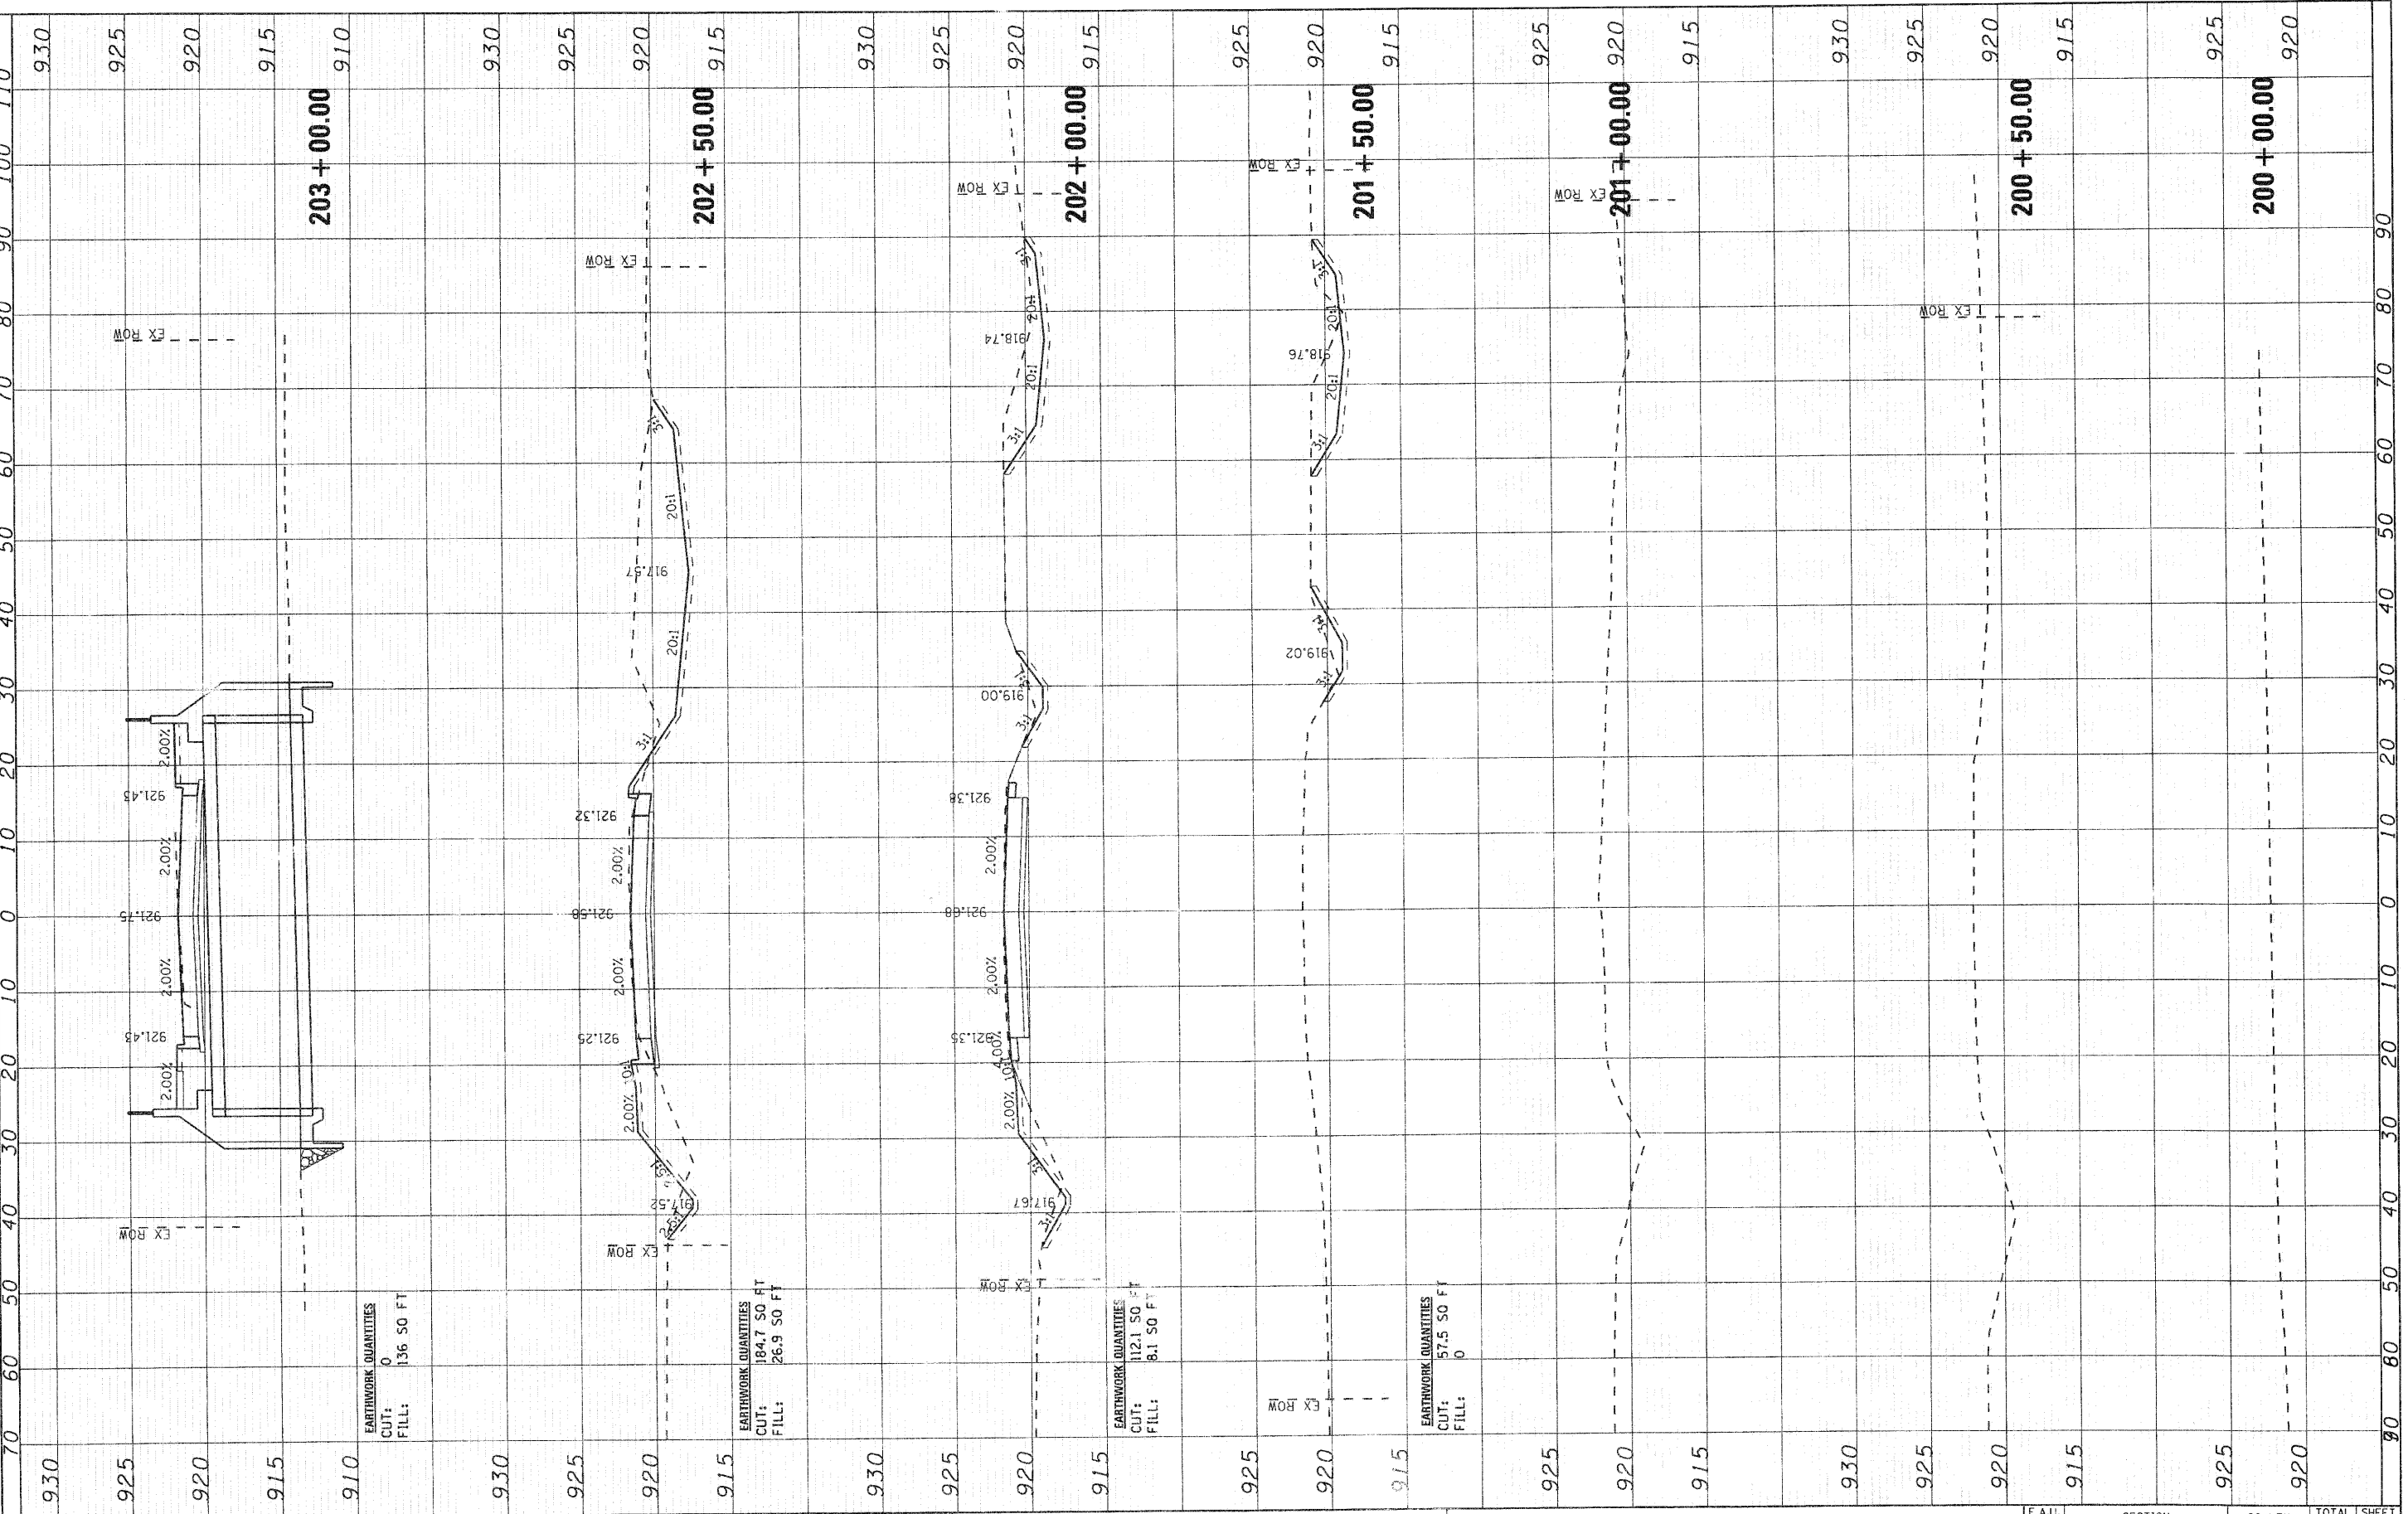

**SEC Group, Inc.**  
 16119 Green Company  
 400 N. Paul Street  
 Moline, IL 61201-2139  
 P: 815.305.1778 F: 815.363.1701  
 www.secgroup.com  
 ©Henry's, Nichols & Lane Lanes, Chicago, IL

USER NAME = whood	DESIGNED - JPC	REVISED -
FILE NAME = 080594.xs.dgn	DRAWN - WJH	REVISED -
PLOT SCALE =	CHECKED - RGD	REVISED -
PLOT DATE = 8/16/2010	DATE - 8/16/10	REVISED -

<b>EARTHWORK QUANTITIES</b> CUT: 0 FILL: 136 SQ FT	<b>EARTHWORK QUANTITIES</b> CUT: 184.7 SQ FT FILL: 26.9 SQ FT	<b>EARTHWORK QUANTITIES</b> CUT: 112.1 SQ FT FILL: 8.1 SQ FT	<b>EARTHWORK QUANTITIES</b> CUT: 57.5 SQ FT FILL: 0
--	---	--	---

**STATE OF ILLINOIS  
 DEPARTMENT OF TRANSPORTATION**

**AYER STREET OVER MOKELER CREEK  
 CROSS SECTIONS**

SCALE: 10H:5V    SHEET NO. 1 OF 2 SHEETS    STA. 200+00.00 TO STA. 203+00.00

F.A.U. RTE. 0005	SECTION 06-00057-00-BR	COUNTY McHENRY	TOTAL SHEETS 22	SHEET NO. 17
CONTRACT NO. 63508				
FED. ROAD DIST. NO. 1 ILLINOIS FED. AID PROJECT				