



STATE OF ILLINOIS
DEPARTMENT OF TRANSPORTATION

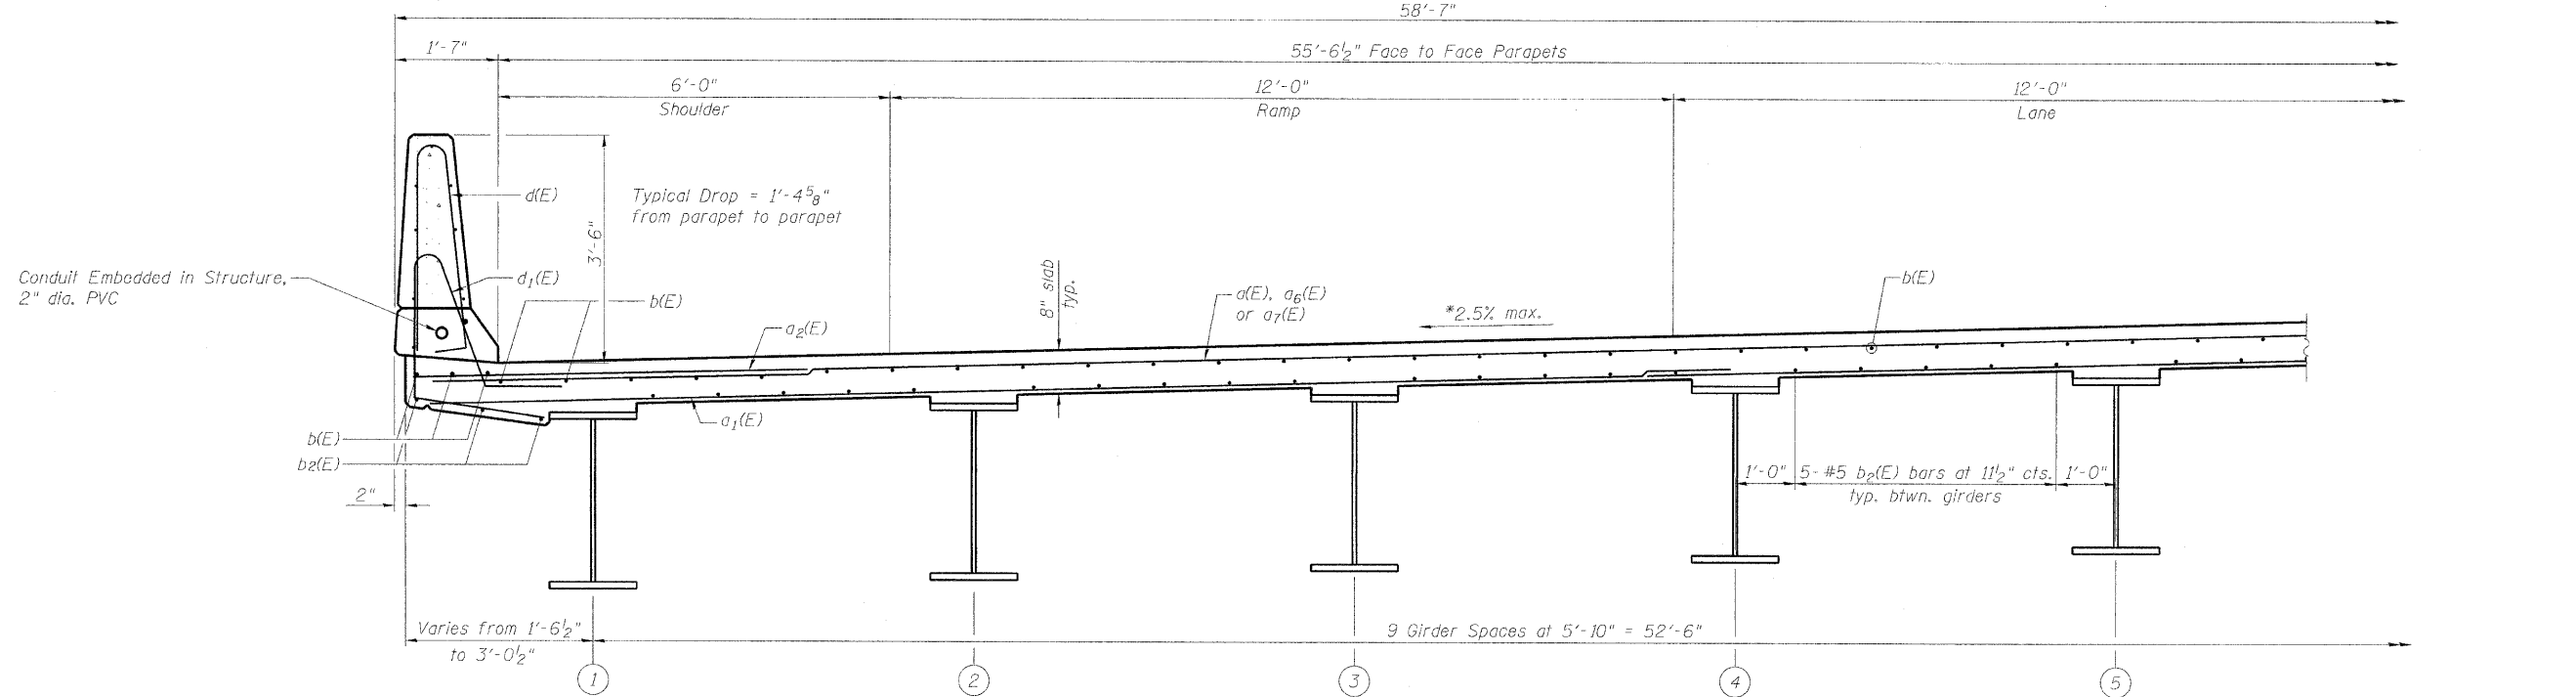

NEAR MIDSPAN

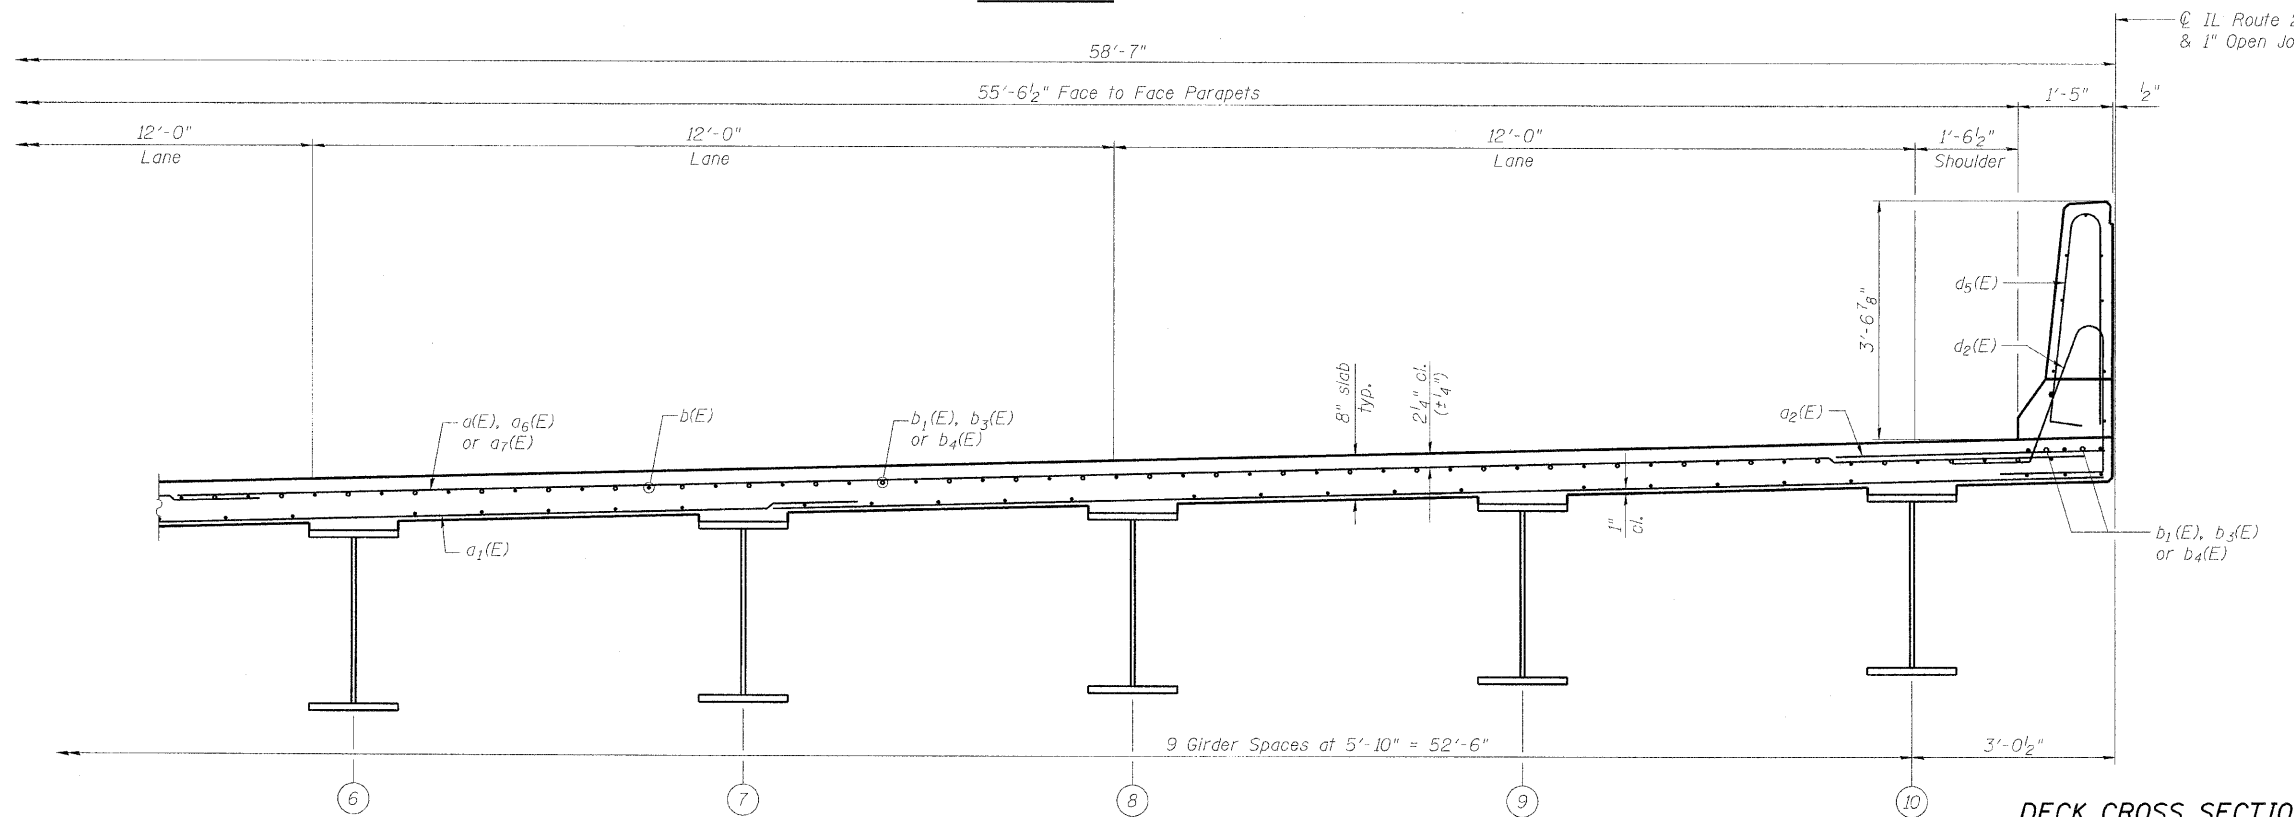

NEAR PIER

DECK CROSS SECTION - SOUTHBOUND
STRUCTURE NO. 101-0190

MINIMUM BAR LAPS
(Deck)
#5 Bar - 2'-7"
#6 Bar - 3'-1"

SOUTHBOUND DECK CROSS SECTION

(Looking North - Horizontal dimensions are measured radial to IL Route 251)

*Note: Superelevation transition from normal crown at Sta. 568+16.60 to full superelevation at Sta. 569+12.80.

DESIGNED	JY
CHECKED	GSP
DRAWN	MJB
CHECKED	JY

SHEET NO. 17 61 SHEETS	F.A.* RTE.	SECTION	COUNTY	TOTAL SHEETS	SHEET NO.
	*	1-HBR & 1-2HB-D	WINNEBAGO	216	72
		IL RTE 251 & FOREST HILLS RD		CONTRACT NO. 64B79	
		FED. ROAD DIST. NO. 7		ILLINOIS FED. AID PROJECT	

* F.A.P. 303 & F.A.U. 5146

Revised 10/25/10 BHS