


TYPICAL SECTIONS SB FOREST HILLS ROAD

STA 597+18.20 TO STA 597+91.91 RT
STA 596+20.30 TO STA 597+27.80 LT

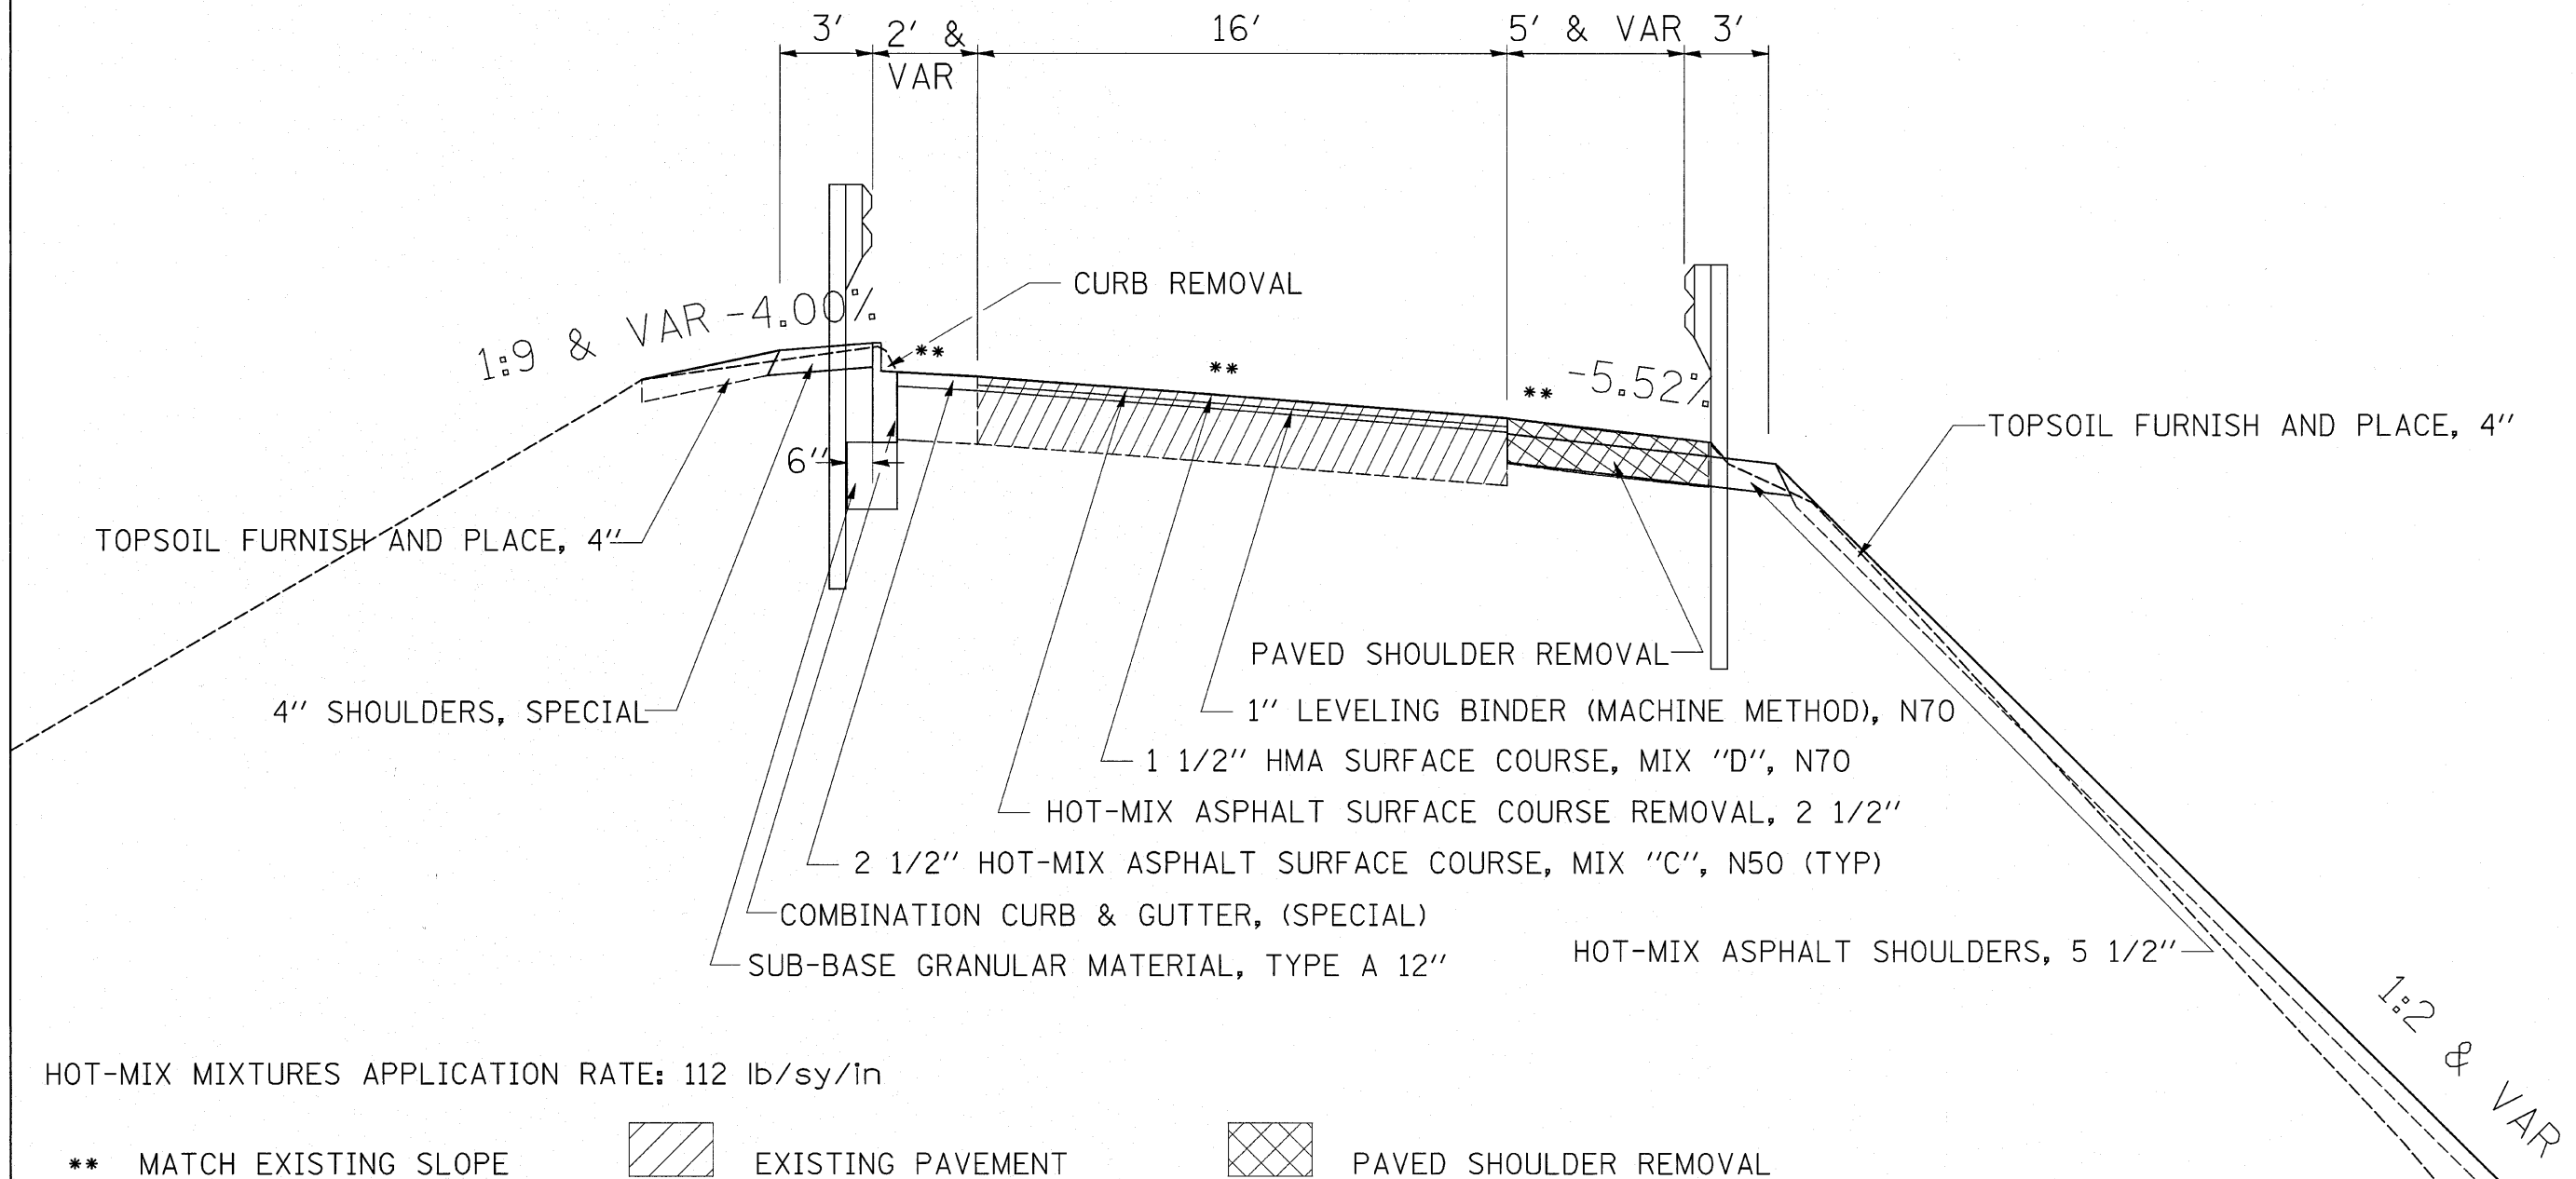

HOT-MIX MIXTURES APPLICATION RATE: 112 lb/sy/in

** MATCH EXISTING SLOPE



EXISTING PAVEMENT



PAVED SHOULDER REMOVAL

FILE NAME =	USER NAME = goff jl	DESIGNED -	REVISED -
ct:\pwork\pwork\goff jl\dms41657\d14425.dgn		DRAWN -	REVISED -
PLOT SCALE = 50.0000' / IN.		CHECKED -	REVISED -
PLOT DATE = Tue Aug 31 11:50:35 2010		DATE -	REVISED -

**STATE OF ILLINOIS
DEPARTMENT OF TRANSPORTATION**

TYPICAL SECTIONS

SCALE: SHEET NO. OF SHEETS STA. TO STA.

F.A. RTE.	SECTION	COUNTY	TOTAL SHEETS	SHEET NO.
•	1-HBR & 1-2HB-D	WINNEBAGO	216	11
IL RTE 251 & FOREST HILLS RD		CONTRACT NO. 64B79		
FED. ROAD DIST. NO.		ILLINOIS FED. AID PROJECT		

• IL RTE 251 & FOREST HILLS RD