


TYPICAL SECTIONS SB FOREST HILLS ROAD

STA 601+00.00 TO STA 604+28.25 RT
STA 601+53.10 TO STA 602+47.01 LT

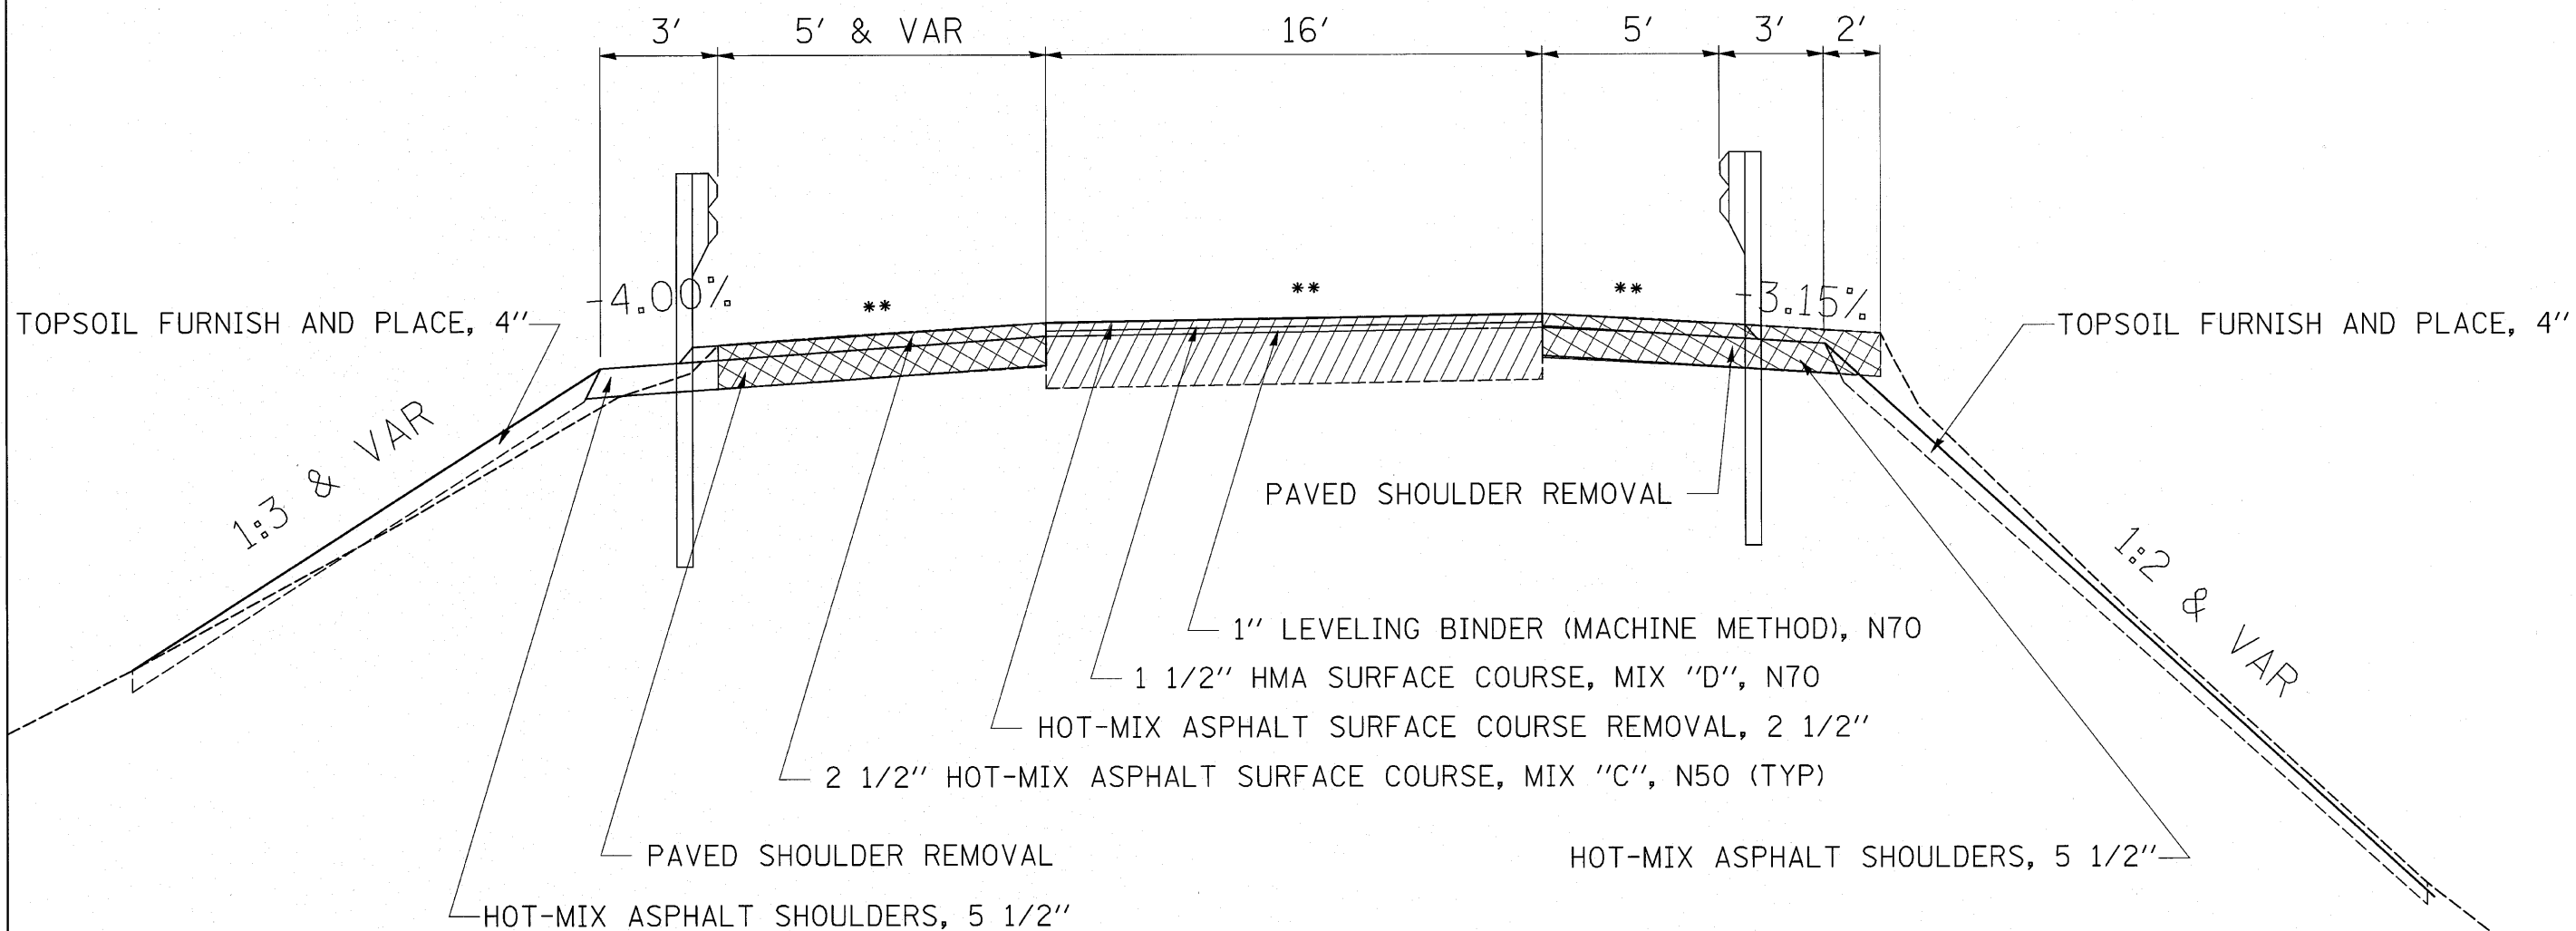

HOT-MIX MIXTURES APPLICATION RATE: 112 lb/sy/in

** MATCH EXISTING SLOPE EXISTING PAVEMENT PAVED SHOULDER REMOVAL

FILE NAME =	USER NAME = goffjl	DESIGNED -	REVISED -	STATE OF ILLINOIS DEPARTMENT OF TRANSPORTATION	TYPICAL SECTIONS	F.A.* RTE.	SECTION	COUNTY	TOTAL SHEETS	SHEET NO.
cr\pwork\pwork\goffjl\dms41657\d14405	goffjl	DRAWN -	REVISED -			*	1-HBR & 1-2HB-D	WINNEBAGO	216	12
	PLOT SCALE = 50.0000' / IN.	CHECKED -	REVISED -		SCALE:	IL RTE 251 & FOREST HILLS RD CONTRACT NO. 64B79				
	PLOT DATE = Tue Aug 31 11:50:35 2010	DATE -	REVISED -		SHEET NO.	OF	SHEETS	STA.	TO	STA.
						* IL RTE 251 & FOREST HILLS RD				