


MOUNTED OVER SPRING CREEK RD AT 45°  
 FAP 303 (IL RTE. 251)

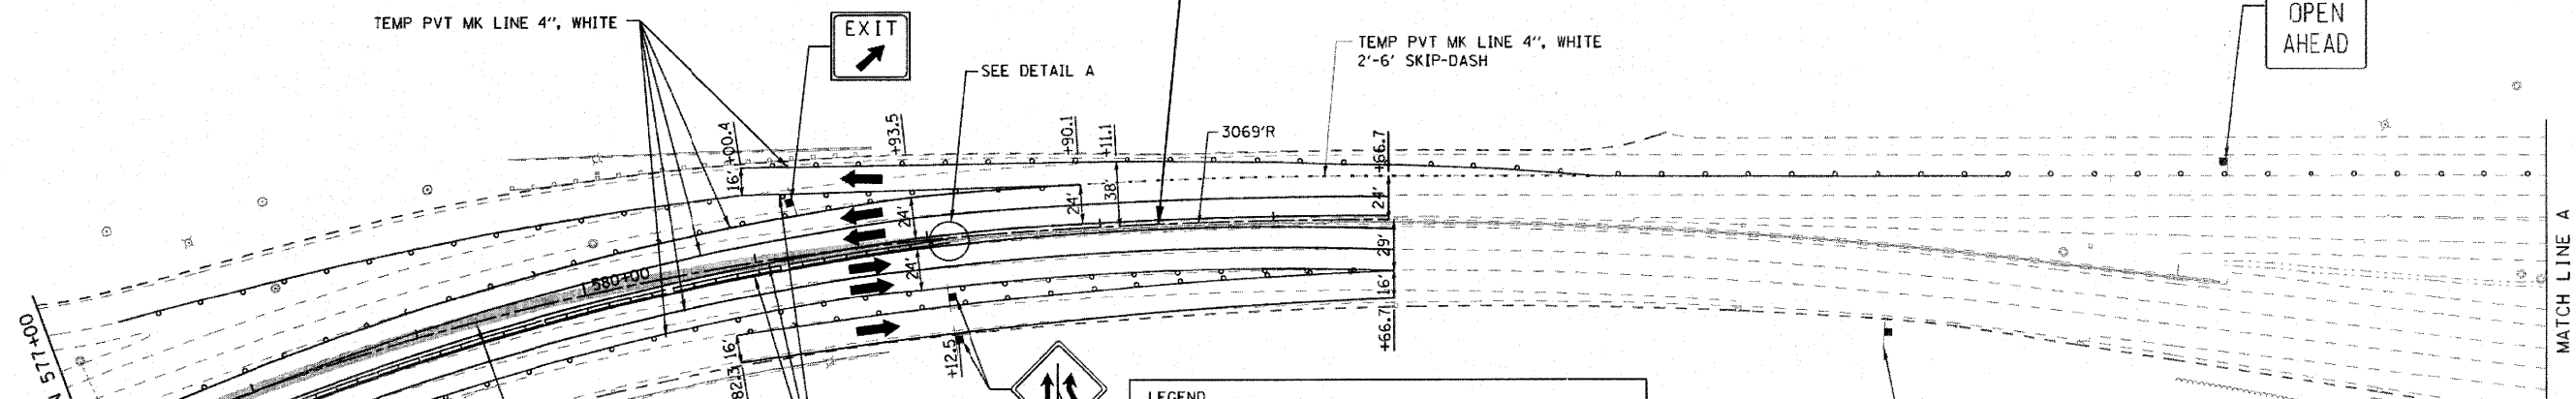

**LEGEND**

- CONSTRUCTION ZONE
- TYPE II BARRELS
- TYPE III BARRICADE
- TRAFFIC DIRECTION
- TEMPORARY CONCRETE BARRIER WALL
- TEMPORARY IMPACT ATTENUATOR
- TEMPORARY PAVEMENT (UNLESS OTHERWISE NOTED)

BARRELS SPACED EVERY 50 FT. C-C

FOREST HILLS RD.

FILE NAME =	USER NAME = 2p1amud	DESIGNED - DLP	REVISED	<b>STATE OF ILLINOIS DEPARTMENT OF TRANSPORTATION</b>	<b>FAP ROUTE 303 (IL ROUTE 251) OVER SPRING CREEK ROAD IL ROUTE 251 MAINTENANCE OF TRAFFIC - STAGE 1</b>			F.A.* RTE.	SECTION	COUNTY	TOTAL SHEETS	SHEET NO.
Go\project\2082773_001\CADD\Civil\Sheet\64879-shs-mt3IL251_03.dgn		DRAWN - ENTRAN	REVISED -		* 1-HBR & 1-2HB-D	WINNEBAGO	216	39				
PLOT SCALE = 50.00' / IN.		CHECKED - TMH	REVISED -		IL RTE 251 & FOREST HILLS RD	CONTRACT NO. 64B79						
PLOT DATE = 9/29/2010		DATE - 10/01/10	REVISED -		FED. ROAD DIST. NO.	ILLINOIS FED. AID PROJECT						
					SCALE: 1" = 50'				SHEET NO. OF SHEETS STA. TO STA.			

\* F.A.P. 303 & F.A.U. 5146