


SEQUENCE OF WORK

1. CLOSE RT LANE AND CENTER LANE
2. PAINT THE STRUCTURE TO THE HALFWAY POINT OF THE CENTER LANE

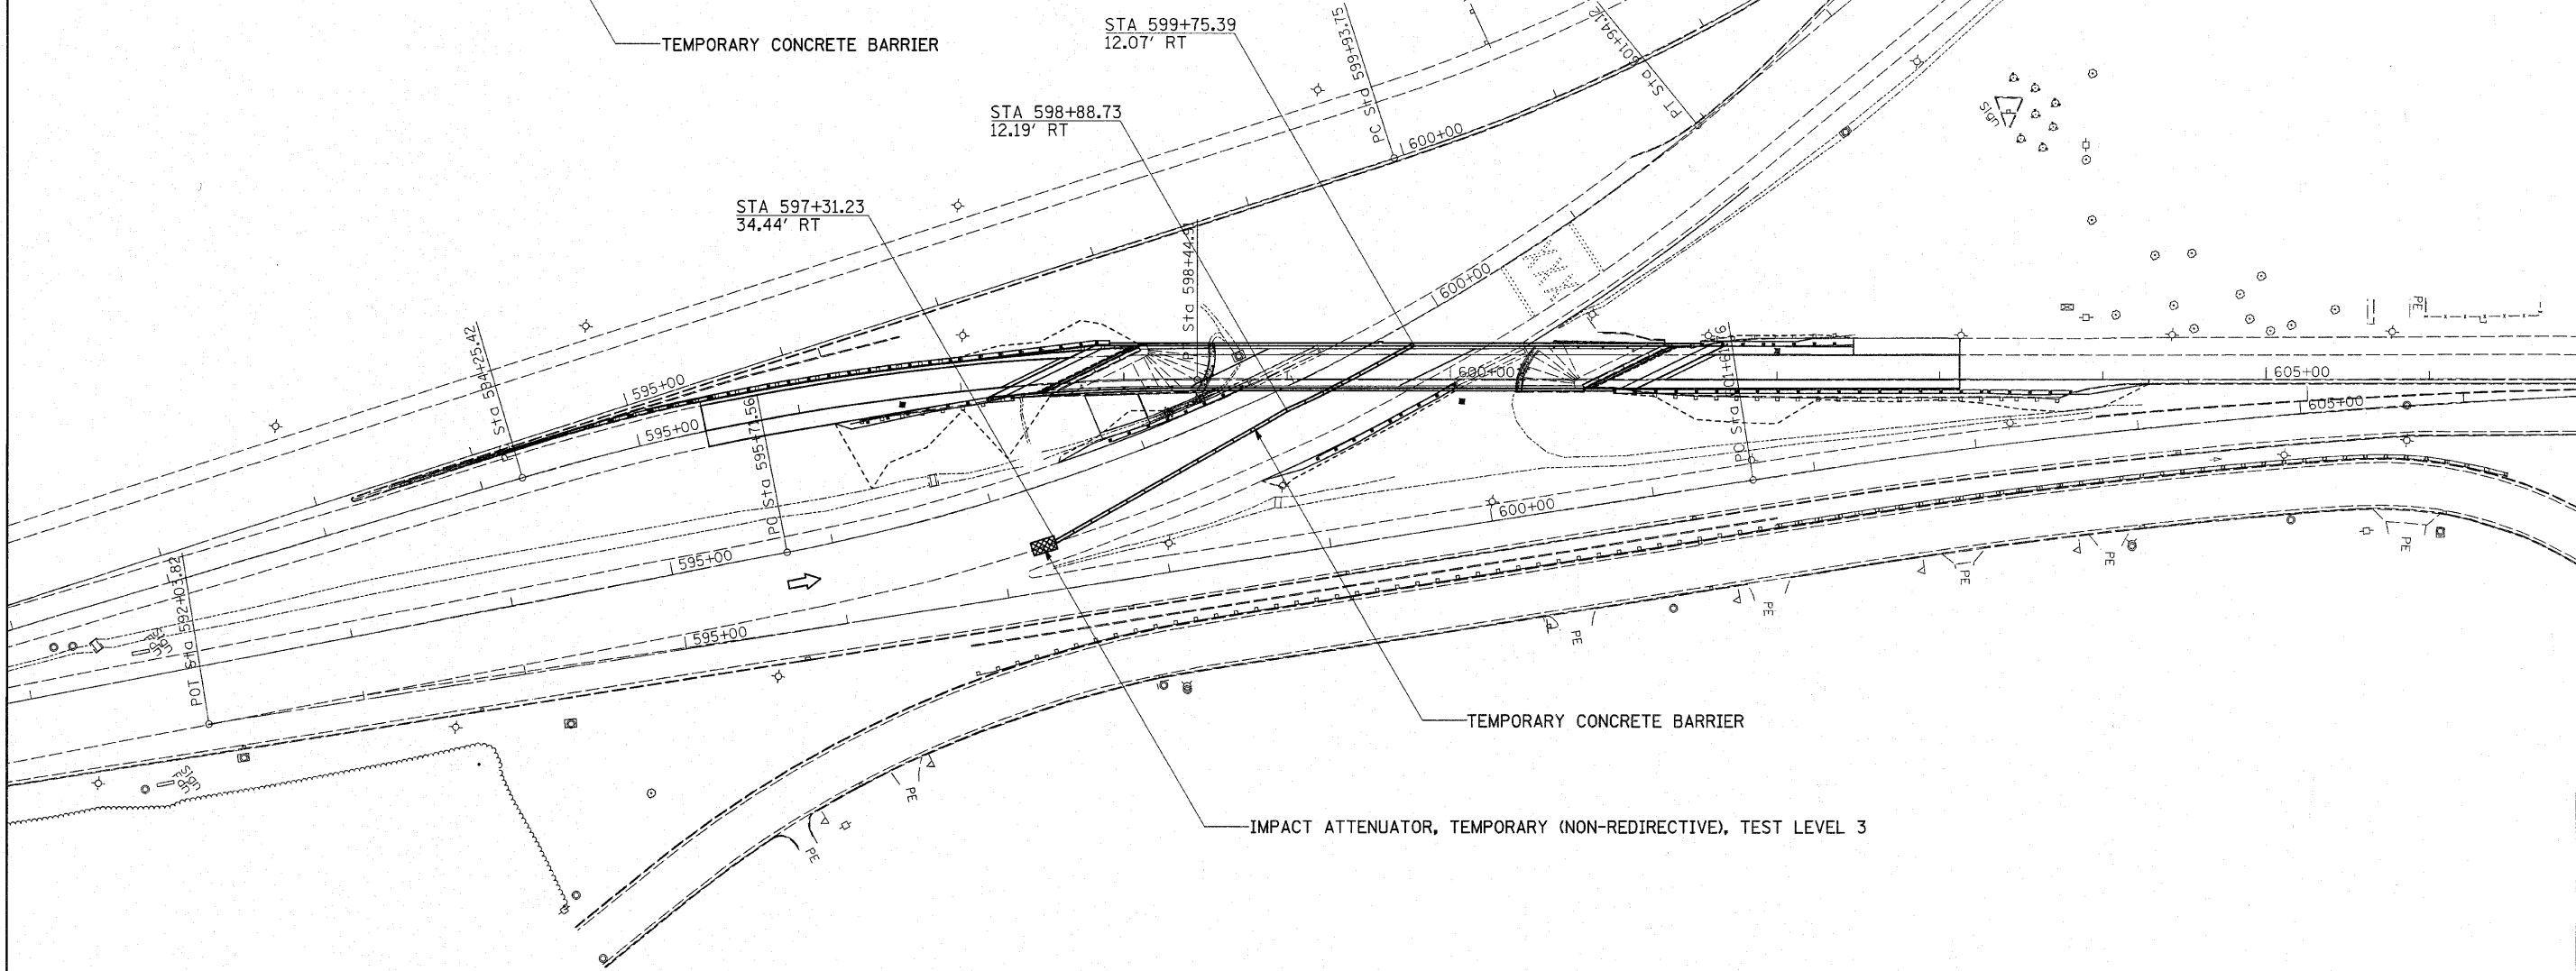

NOTES: DRUMS, BARRELS, PAVEMENT MARKING, & SIGNING TO BE SET UP ACCORDING TO TRAFFIC CONTROL STANDARD 701423-03

THE BRIDGE PAINTING IS TO BE DONE AFTER THE RAMP CLOSURE IS OPEN DURING THE 15 DAYS AFTER THE COMPLETION DATE OF AUGUST 5, 2011

FILE NAME =	USER NAME = goffjl	DESIGNED -	REVISED -	STATE OF ILLINOIS DEPARTMENT OF TRANSPORTATION	PLAN NB IL RTE 251			F.A. RTE.	SECTION	COUNTY	TOTAL SHEETS	SHEET NO.	
ca:\pwork\pwidet\goffjl\dms41657\d14405\In.dgn		DRAWN -	REVISED -		SCALE:	SHEET NO.	OF	SHEETS	STA.	TO STA.	WINNEBAGO	216	47A
PLOT SCALE = 50.0000' / IN.		CHECKED -	REVISED -								CONTRACT NO. 64B79		
PLOT DATE = Thu Sep 30 14:42:17 2010		DATE -	REVISED -								ILLINOIS FED. AID PROJECT		

* F.A.P. 303 & F.A.U. 5146