


SB FOREST HILLS RD LIGHT POLE REMOVE AND RE-ERECT

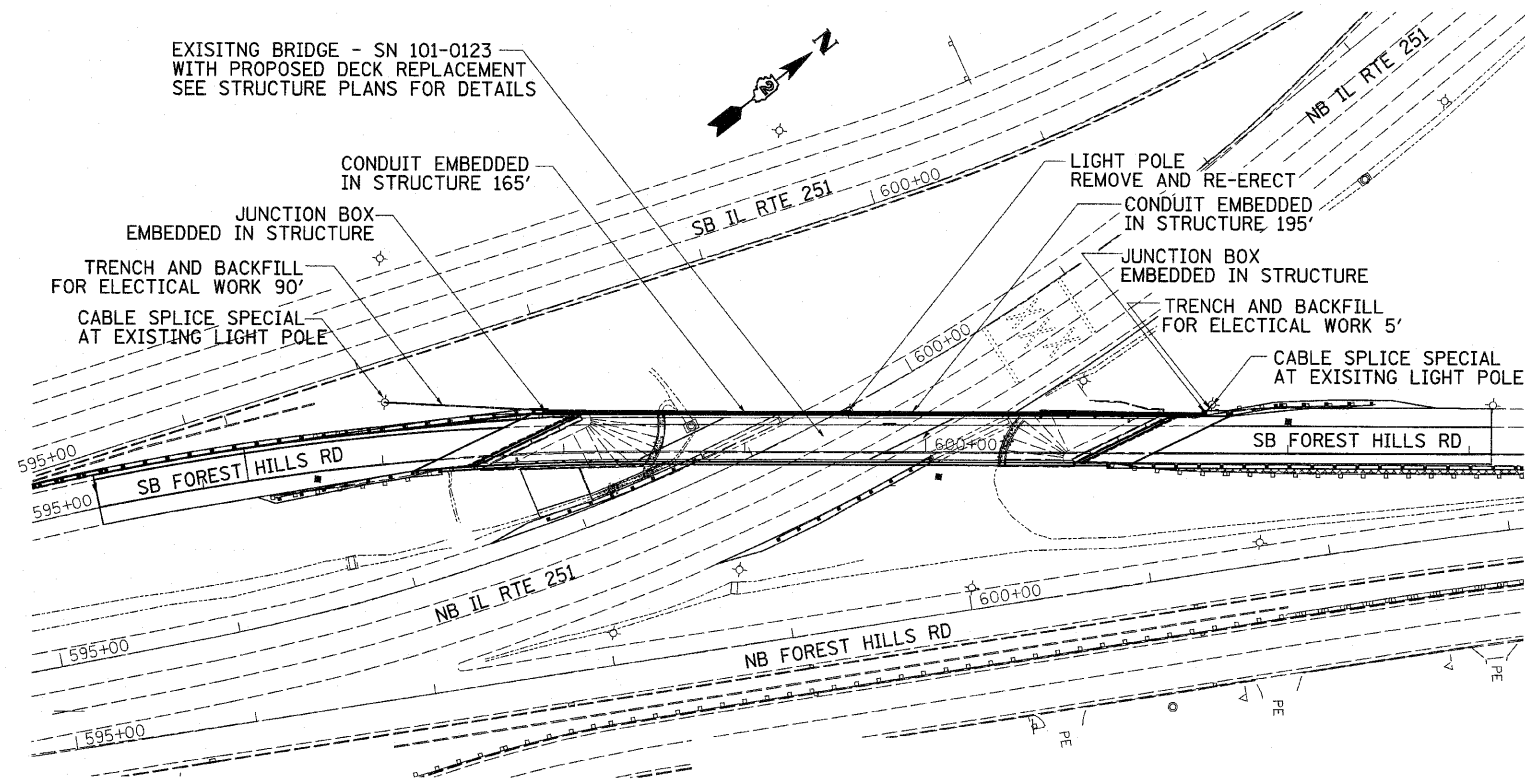

LIST OF MATERIALS FOR LIGHTING			
PAY CODE	ITEM	UNIT	QUANTITY
81603000	UNIT DUCT, 600V, 2-1C No. 6, 1/C NO. 6 GROUND, (XLP-TYPE USE), 3/4" POLYETHYLENE	FOOT	101
81702415	ELECTRIC CABLE IN CONDUIT, 600V (XLP-TYPE USE) 3-1/C NO. 6	FOOT	366
81900200	TRENCH AND BACKFILL FOR ELECTRICAL WORK	FOOT	95
X0321478	MAINTENANCE OF EXISTING LIGHTING SYSTEM COMPLETE	EACH	1
X0322011	LIGHT POLE REMOVE AND RE-ERECT	EACH	1
X0322951	CABLE SPLICE SPECIAL	EACH	1

FILE NAME =	USER NAME = goffjl	DESIGNED -	REVISED -	STATE OF ILLINOIS DEPARTMENT OF TRANSPORTATION	SB FOREST HILLS RD LIGHT POLE REMOVE AND RE-ERECT	F.A. RTE.	SECTION	COUNTY	TOTAL SHEETS	SHEET NO.
C:\Documents and Settings\goffjl\Local Settings\Temporary Internet Files\Content.Outline\230\dl4405pln (2).dgn		DRW				•	1-HBR & 1-2HB-D	WINNEBAGO	216	52
PLOT SCALE = 50.0000' / IN.		CHECKED -	REVISED -						CONTRACT NO. 64B79	
PLOT DATE = Tue Aug 31 11:32:22 2010		DATE -	REVISED -		SCALE:		SHEET NO. OF SHEETS STA. TO STA.		ILLINOIS FED. AID PROJECT	