


STATE OF ILLINOIS
DEPARTMENT OF TRANSPORTATION

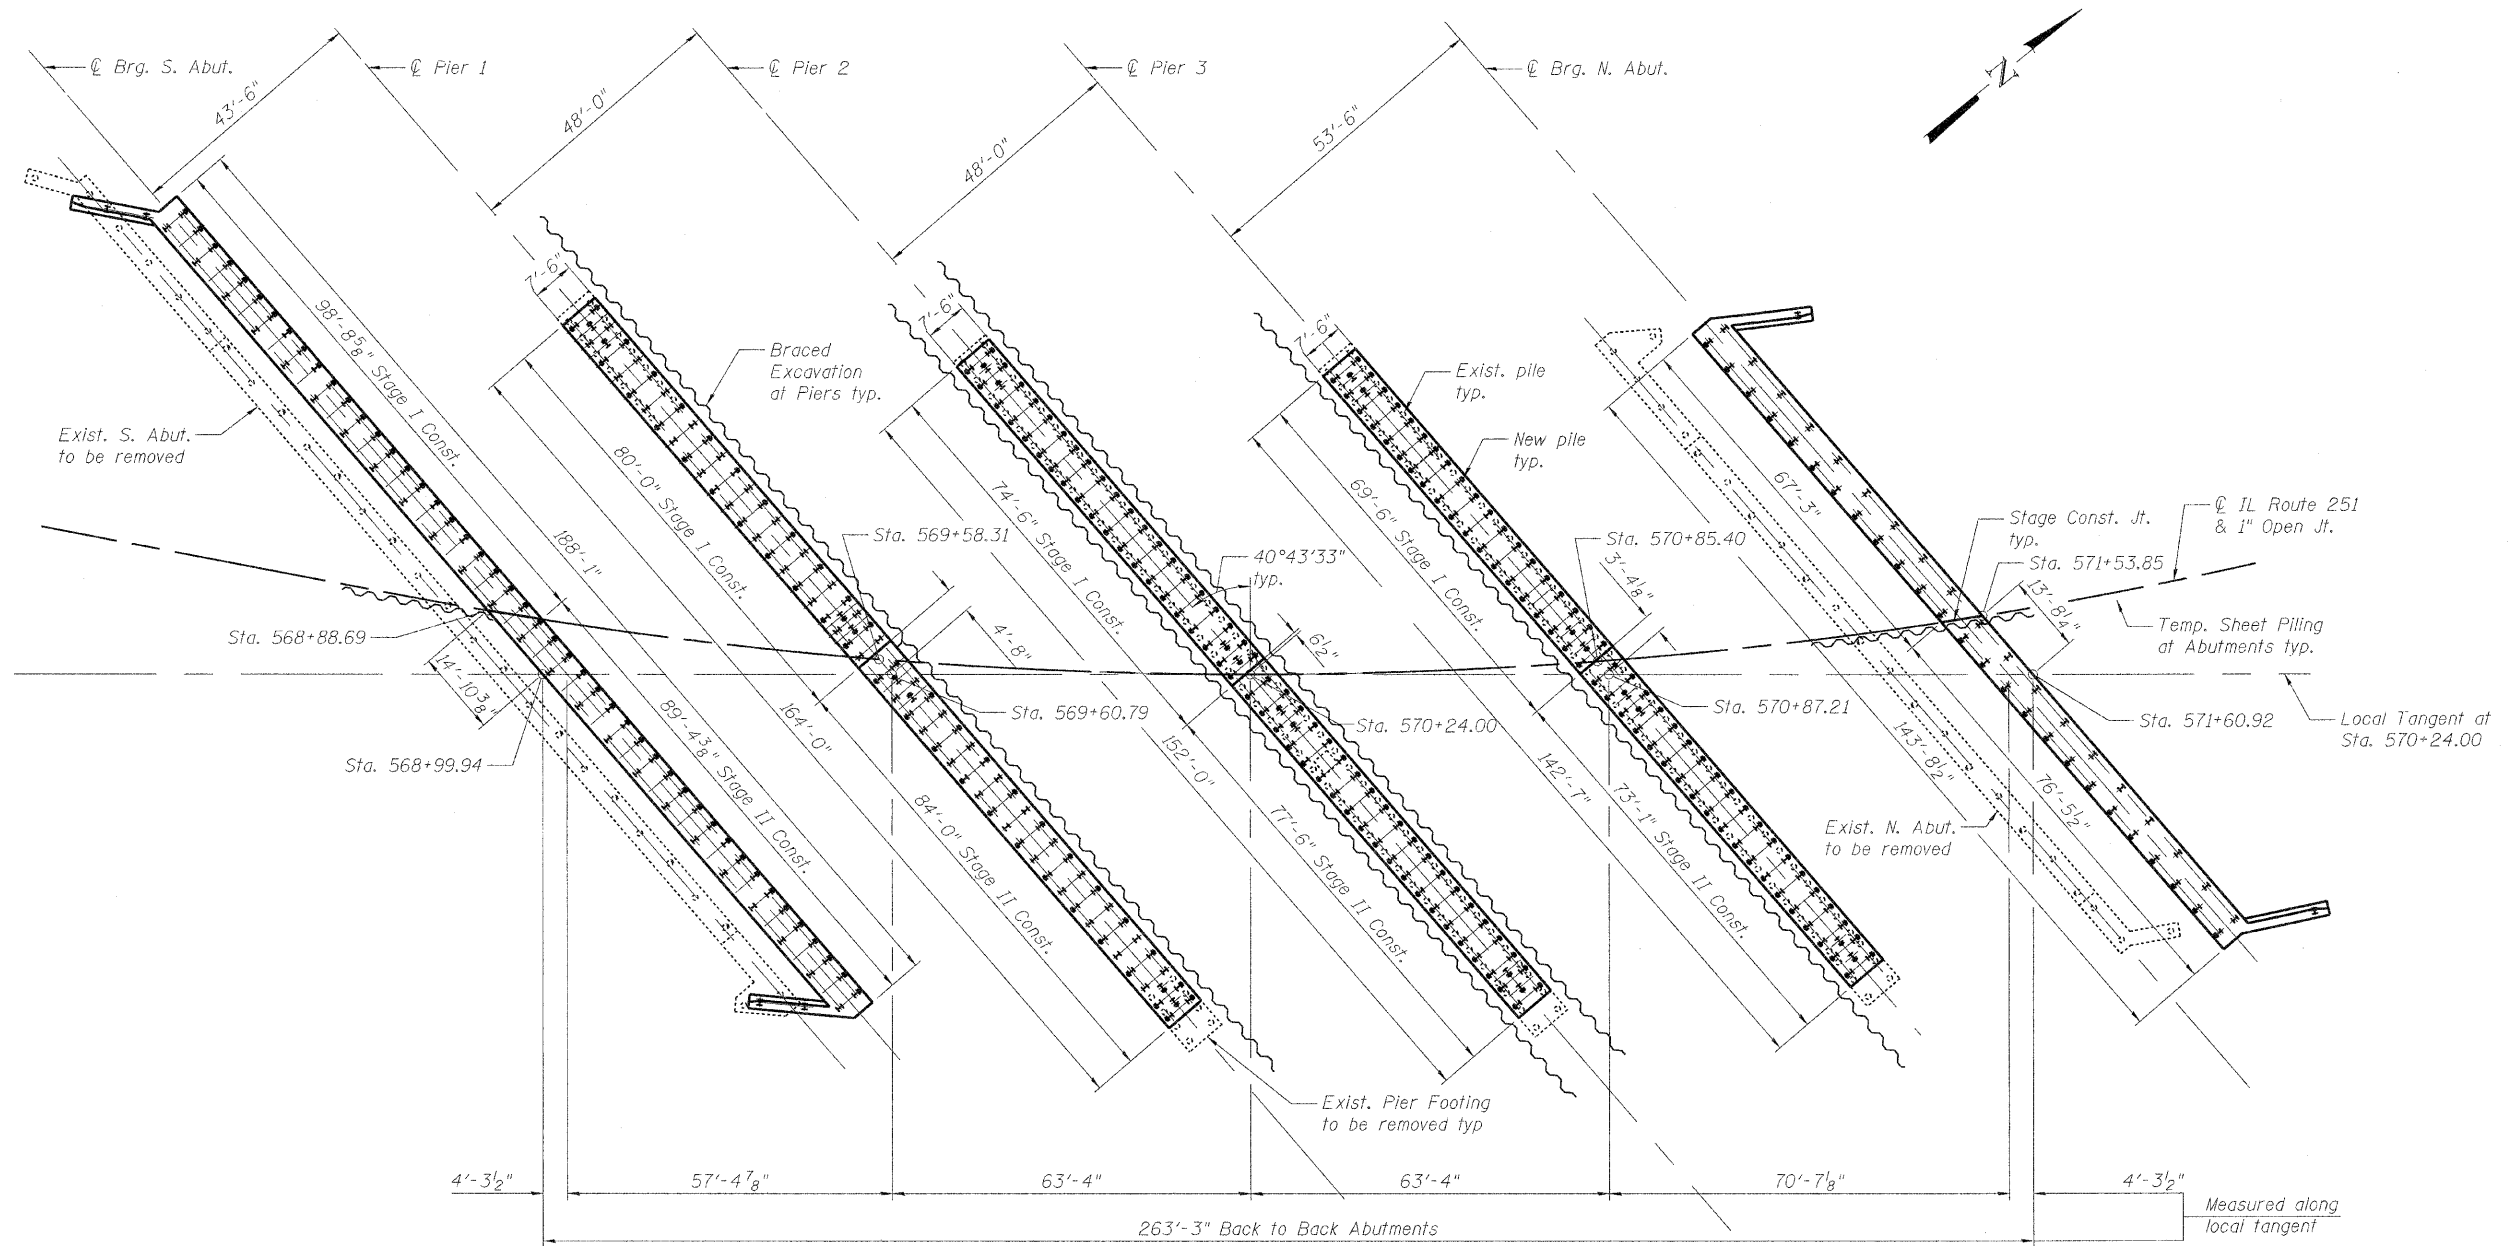

STAGE CONSTRUCTION - SUBSTRUCTURE
STRUCTURE NO. 101-0190

DESIGNED	- JY
CHECKED	- GSP
DRAWN	- MJB
CHECKED	- JY

SHEET NO. 3	F.A. RTE.	SECTION	COUNTY	TOTAL SHEETS	SHEET NO.
	*	1-HBR & 1-2HB-D	WINNEBAGO	216	58
61 SHEETS	IL RTE 251 & FOREST HILLS RD CONTRACT NO. 64B79				
FED. ROAD DIST. NO. 7 ILLINOIS FED. AID PROJECT					

* F.A.P. 303 & F.A.U. 5146



g:\project\2082723_001\cadd\structural\sheets\1010190-64B79-003-StageConstSub.dgn 11:07:27 AM 9/20/2010