



STATE OF ILLINOIS
DEPARTMENT OF TRANSPORTATION

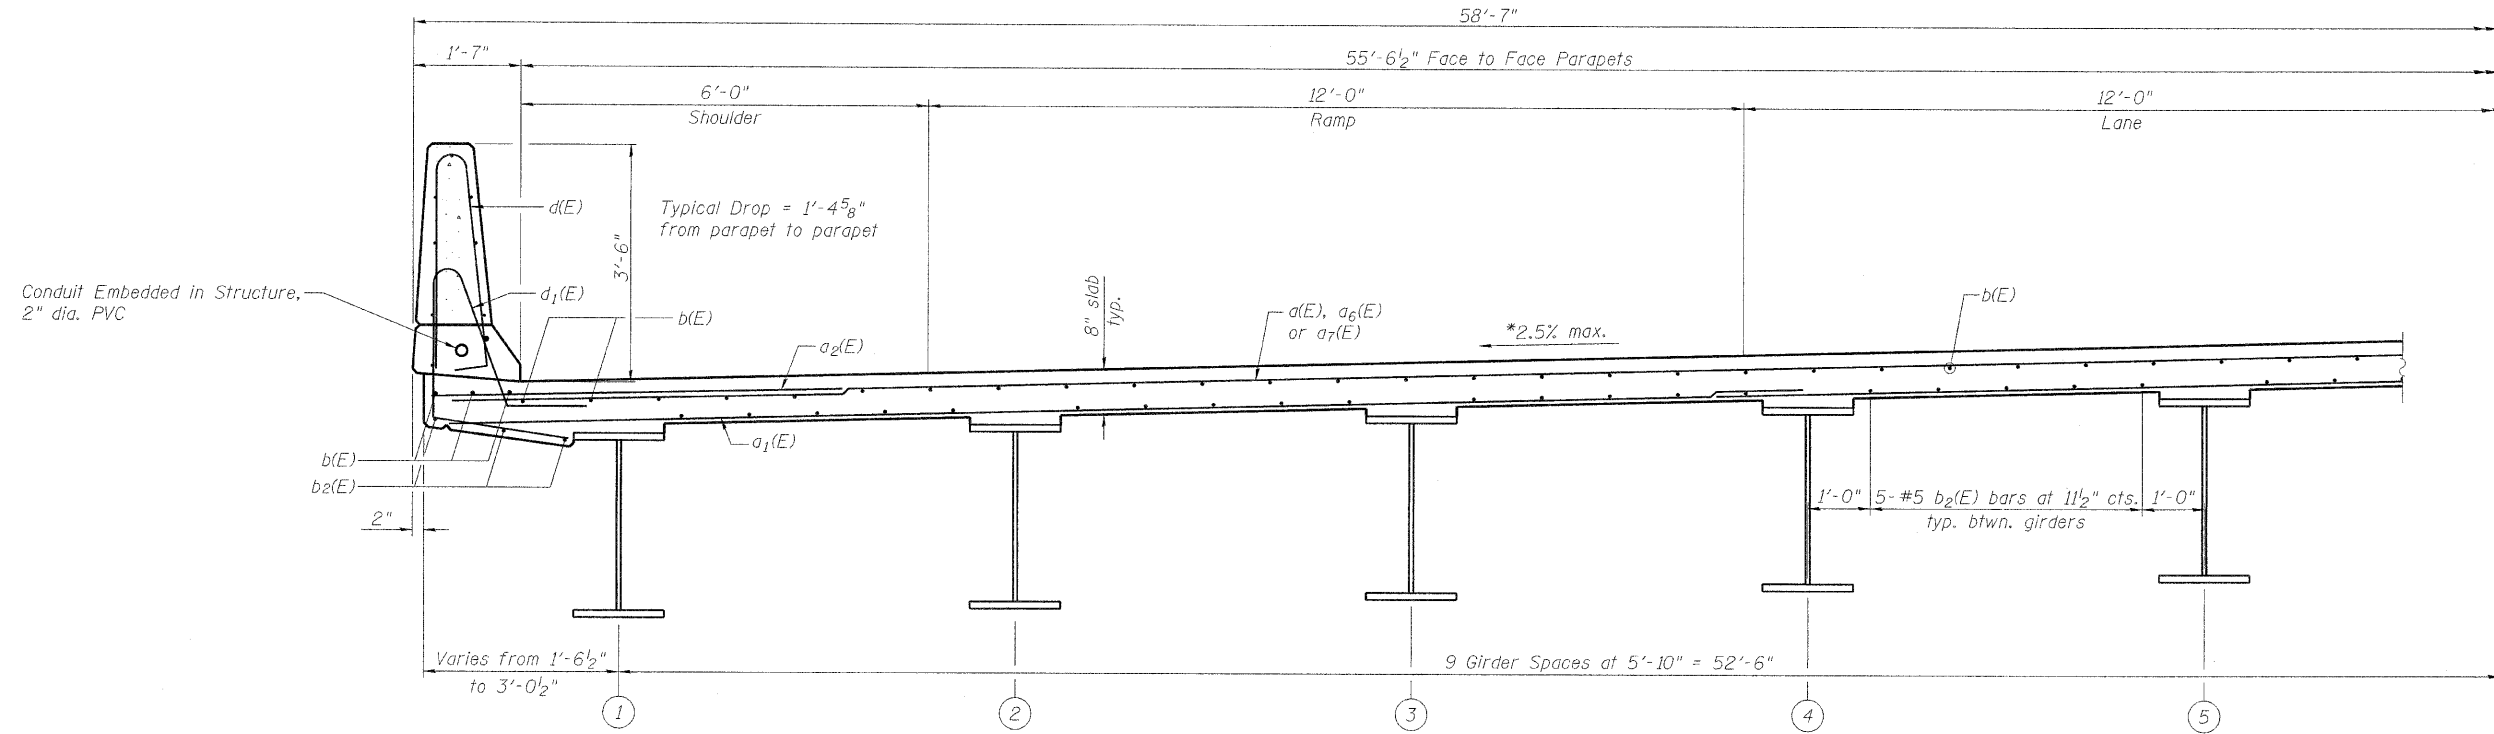

NEAR MIDSPAN

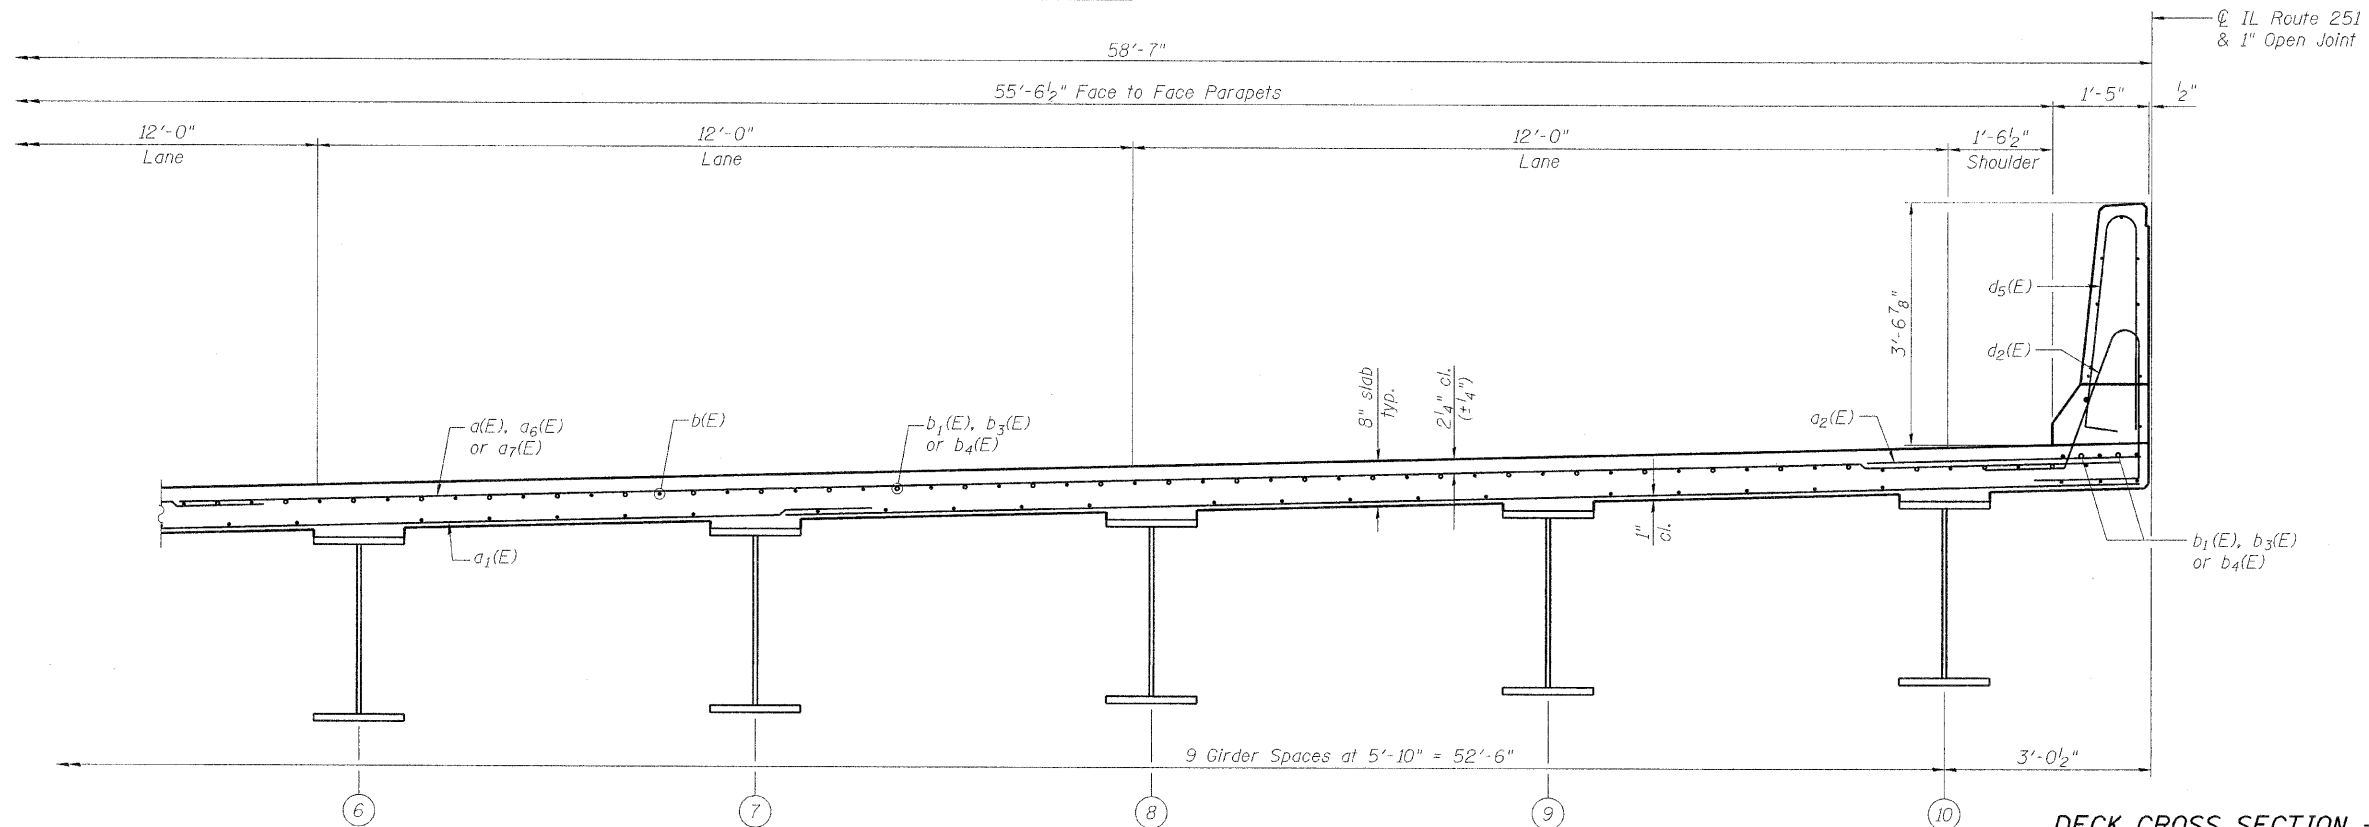

NEAR PIER

DECK CROSS SECTION - SOUTHBOUND
STRUCTURE NO. 101-0190

MINIMUM BAR LAPS

(Deck)
#5 Bar - 2'-7"
#6 Bar - 3'-1"

SOUTHBOUND DECK CROSS SECTION

(Looking North - Horizontal dimensions are measured radial to ϕ IL Route 251)

*Note: Cross slope transitions to full superelevation within Span 1.

DESIGNED - JY
CHECKED - GSP
DRAWN - MJB
CHECKED - JY

SHEET NO. 17	F.A.* RTE.	SECTION	COUNTY	TOTAL SHEETS	SHEET NO.
	*	1-HBR & 1-2HB-D	WINNEBAGO	216	72
61 SHEETS	IL RTE 251 & FOREST HILLS RD CONTRACT NO. 64B79				
FED. ROAD DIST. NO. 7 [ILLINOIS] FED. AID PROJECT					

* F.A.P. 303 & F.A.U. 5146