
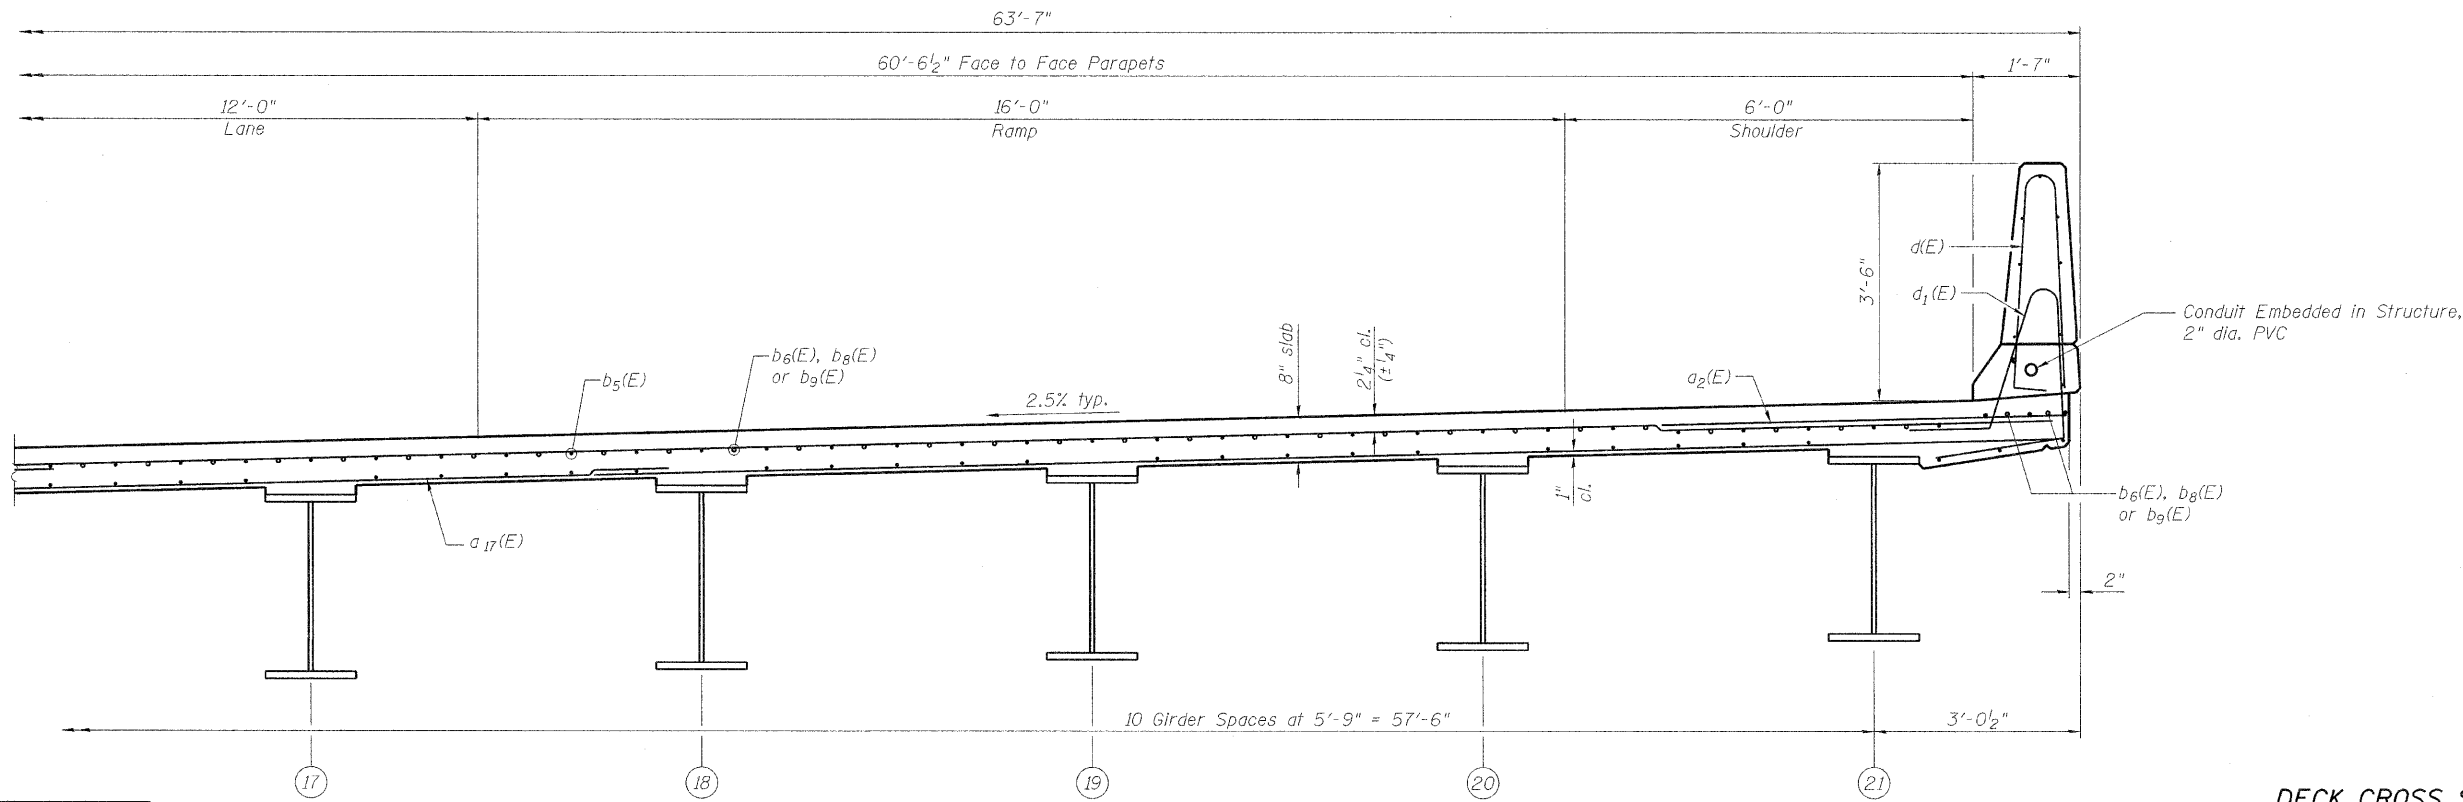


STATE OF ILLINOIS  
DEPARTMENT OF TRANSPORTATION

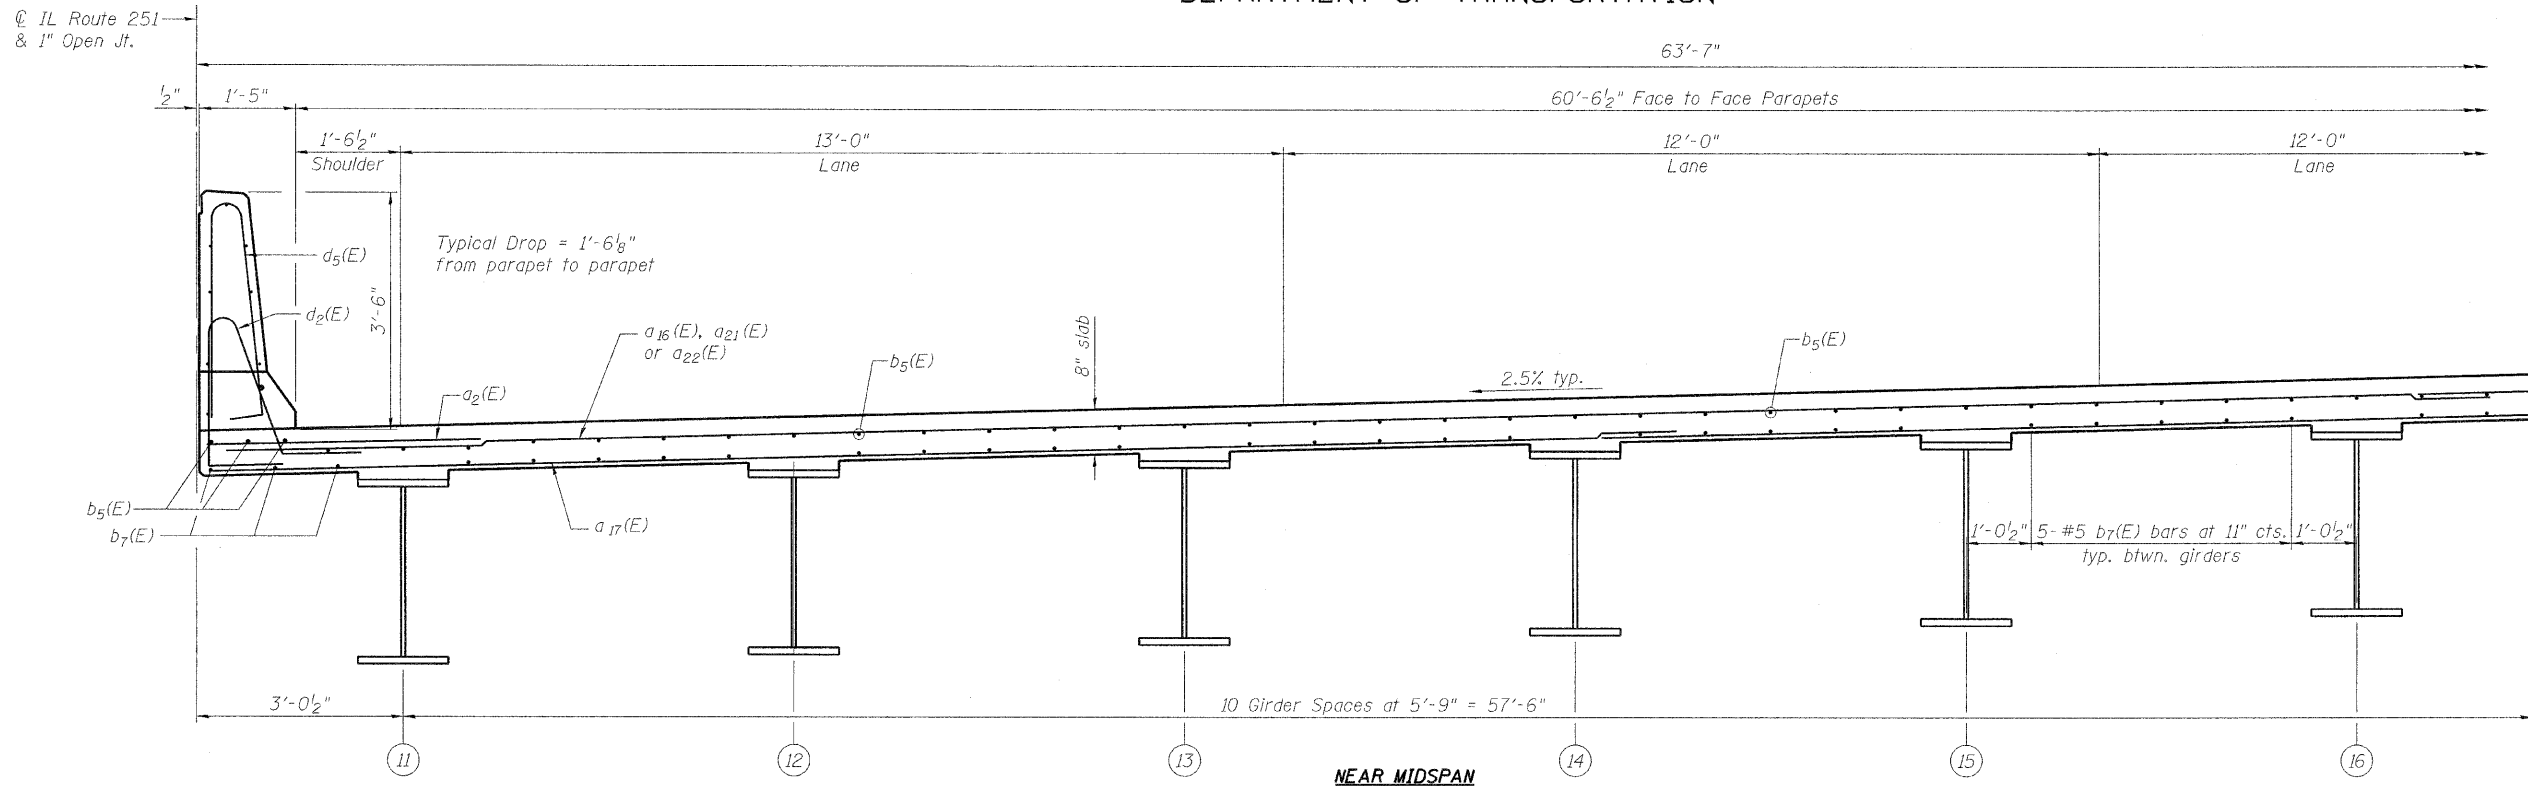

**MINIMUM BAR LAPS**

(Deck)  
#5 Bar - 2'-7"  
#6 Bar - 3'-1"

**NORTHBOUND DECK CROSS SECTION**

(Looking North - Horizontal dimensions are measured radial to IL Route 251)

**DECK CROSS SECTION - NORTHBOUND  
STRUCTURE NO. 101-0190**

DESIGNED	- JY
CHECKED	- GSP
DRAWN	- MJB
CHECKED	- JY

SHEET NO. 20 61 SHEETS	F.A.P. RTE.	SECTION	COUNTY	TOTAL SHEETS	SHEET NO.
	*	1-HBR & 1-2HB-D	WINNEBAGO	216	75
IL RTE 251 & FOREST HILLS RD			CONTRACT NO. 64B79		
FED. ROAD DIST. NO. 7 ILLINOIS FED. AID PROJECT					

\* F.A.P. 303 & F.A.U. 5146