


STATE OF ILLINOIS  
DEPARTMENT OF TRANSPORTATION

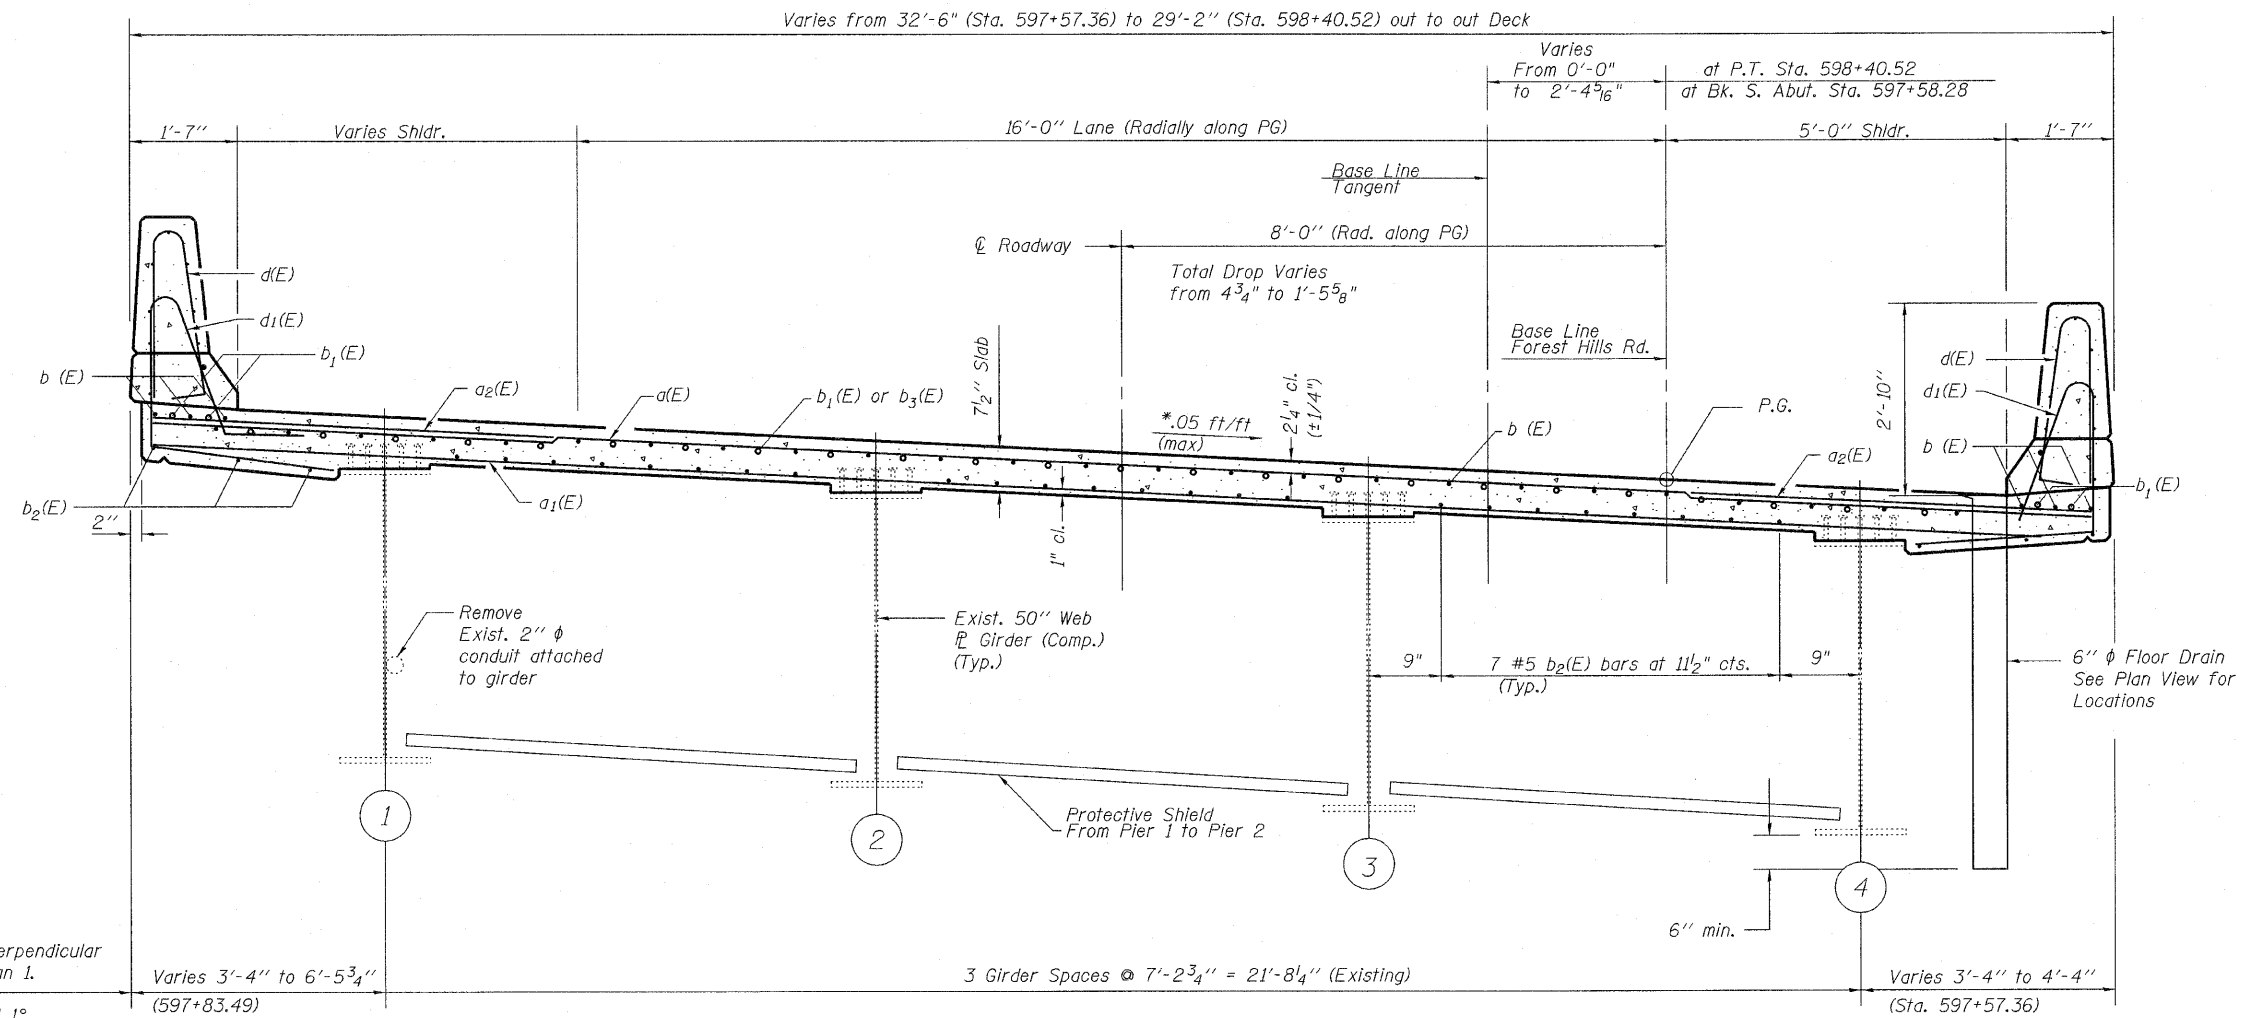


Dimensions shown are perpendicular to existing beams in Span 1.

Beams shown are angled 1° from local tangent.

**CROSS SECTION B-B**  
(Looking North)

\* Cross Slope transitions from Sta. 597+90.52 to Sta. 599+40.52

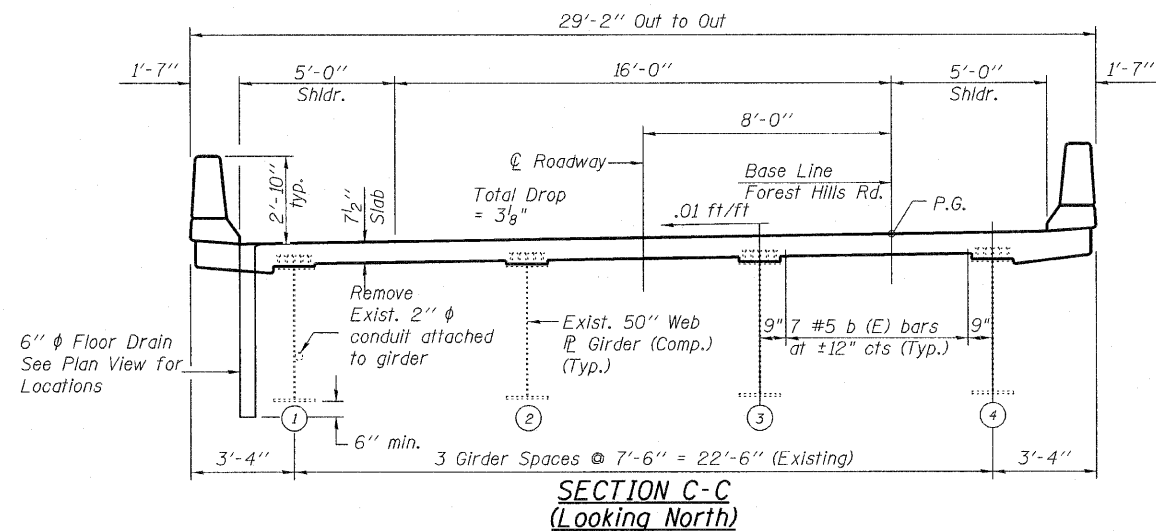

Notes:  
See Sheet 8 of 33 for superstructure details and Bill of Materials.  
See Sheet 10 of 33 for parapet reinforcement  
For Light Pole Location see Sheet 6 of 33.

**SUPERSTRUCTURE CROSS SECTIONS**  
**STRUCTURE NO. 101-0123**

DESIGNED	PRD
CHECKED	KPS
DRAWN	PRD
CHECKED	KPS

**rjngroup**  
Excellence through Ownership  
200 West Front Street  
Wheaton, IL 60187  
PH. 630.682.4700

SHEET NO. 7 OF 33 SHEETS	F.A.P. & F.A.U. RTE. & RTE.	SECTION	COUNTY	TOTAL SHEETS	SHEET NO.
	303 5146	1-HBR & 1-2HB-D	WINNEBAGO	216	123
	CONTRACT NO. 64B79				
FED. ROAD DIST. NO. 2 ILLINOIS FED. AID PROJECT					