
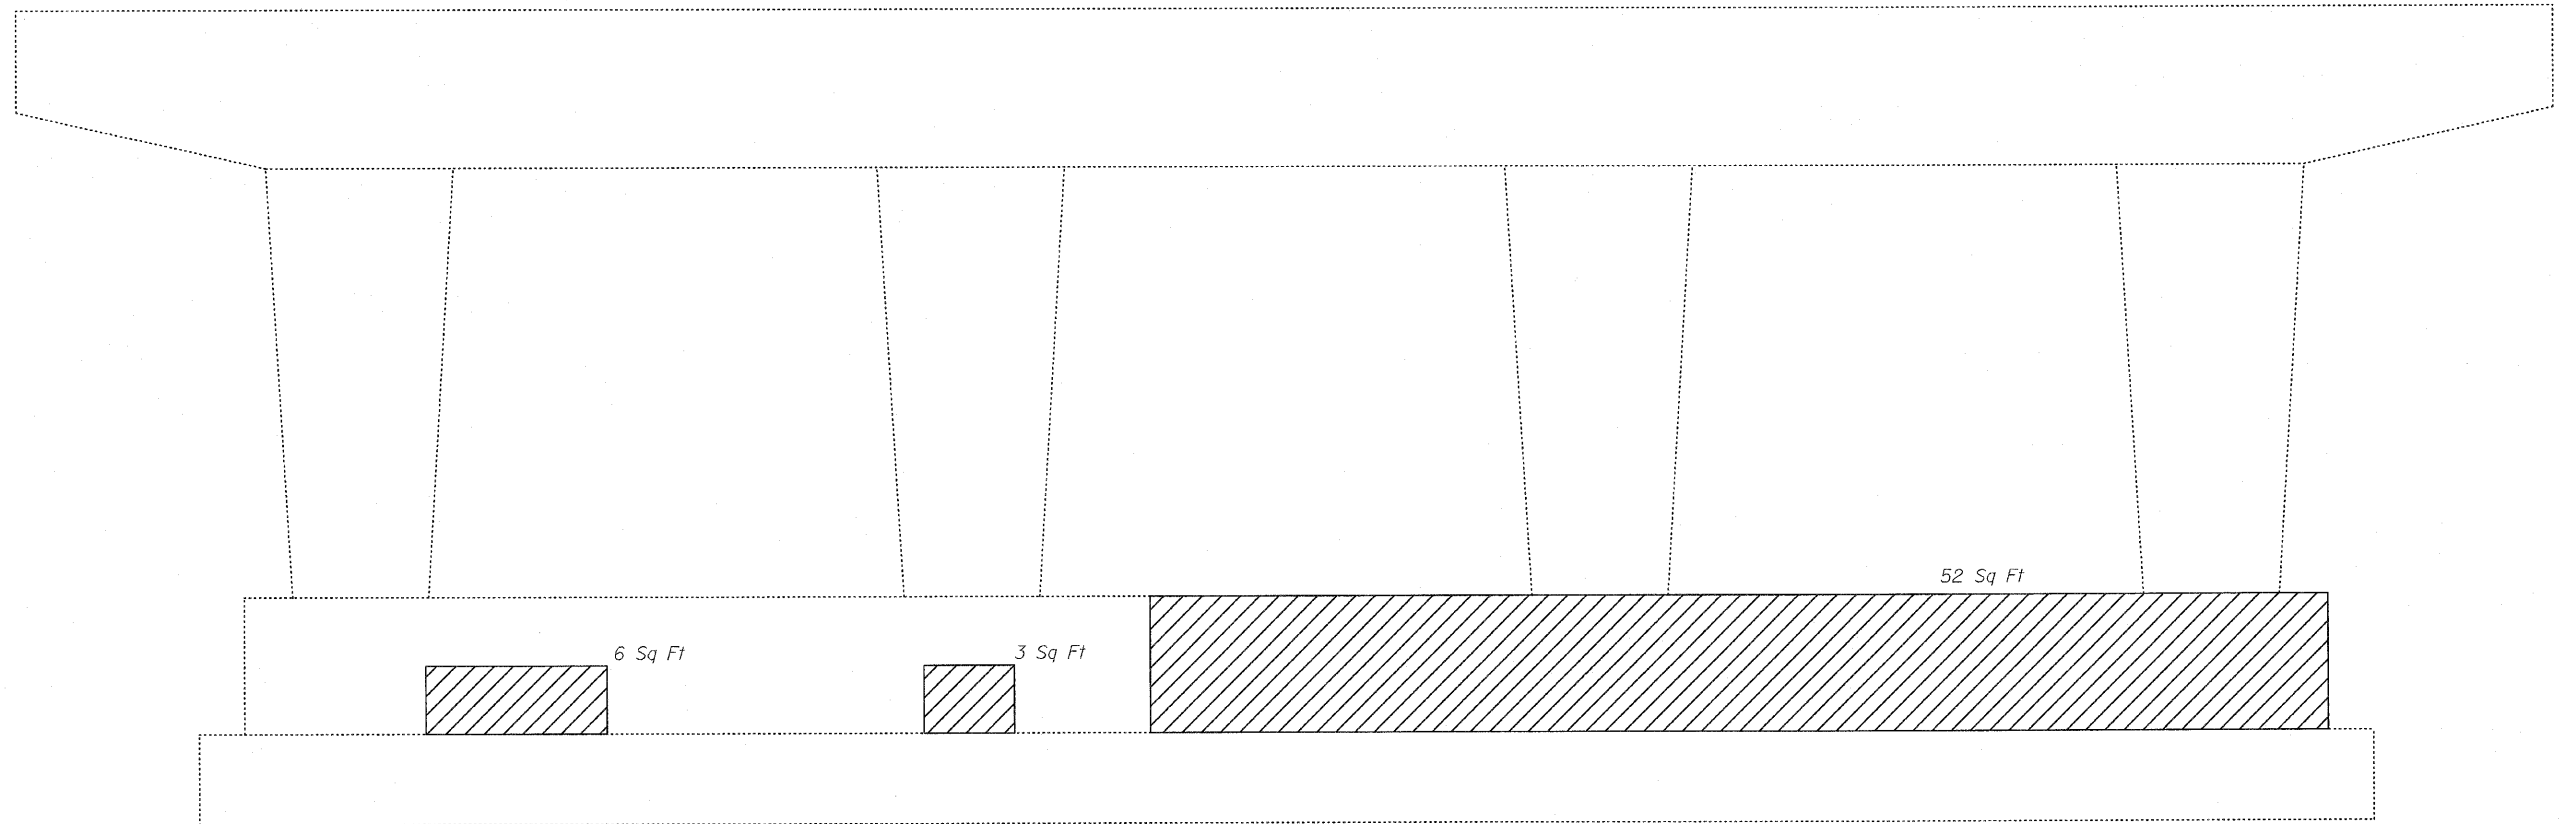


STATE OF ILLINOIS  
DEPARTMENT OF TRANSPORTATION

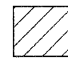

Elevation  
West Face shown (Looking East)

**LEGEND**

 Structural Repair of Concrete  
(Depth Equal to or Less Than 5")

BILL OF MATERIAL

| Item  | Unit  | Total |
|---|-------|-------|
| Structural Repair of Concrete<br>(Depth Equal to or Less Than 5") | Sq Ft | 61    |

|                     |
|---------------------|
| DESIGNED <i>PRD</i> |
| CHECKED <i>RKM</i>  |
| DRAWN <i>PRD</i>    |
| CHECKED <i>RKM</i>  |

PIER 1  
STRUCTURE NO. 101-0123

**rjngroup**  
Excellence through Ownership  
200 West Front Street  
Wheaton, IL 60187  
PH. 630.682.4700

|   |                                |                 |           |                    |              |
|---|--------------------------------|-----------------|-----------|--------------------|--------------|
| SHEET NO. 30<br>OF<br>33 SHEETS                 | F.A.P. & F.A.U.<br>RTE. & RTE. | SECTION         | COUNTY    | TOTAL<br>SHEETS    | SHEET<br>NO. |
|   | 303 5146                       | 1-HBR & 1-2HB-D | WINNEBAGO | 216                | 146          |
| FED. ROAD DIST. NO. 2 ILLINOIS FED. AID PROJECT |                                |                 |           | CONTRACT NO. 64B79 |              |