



STATE OF ILLINOIS
DEPARTMENT OF TRANSPORTATION

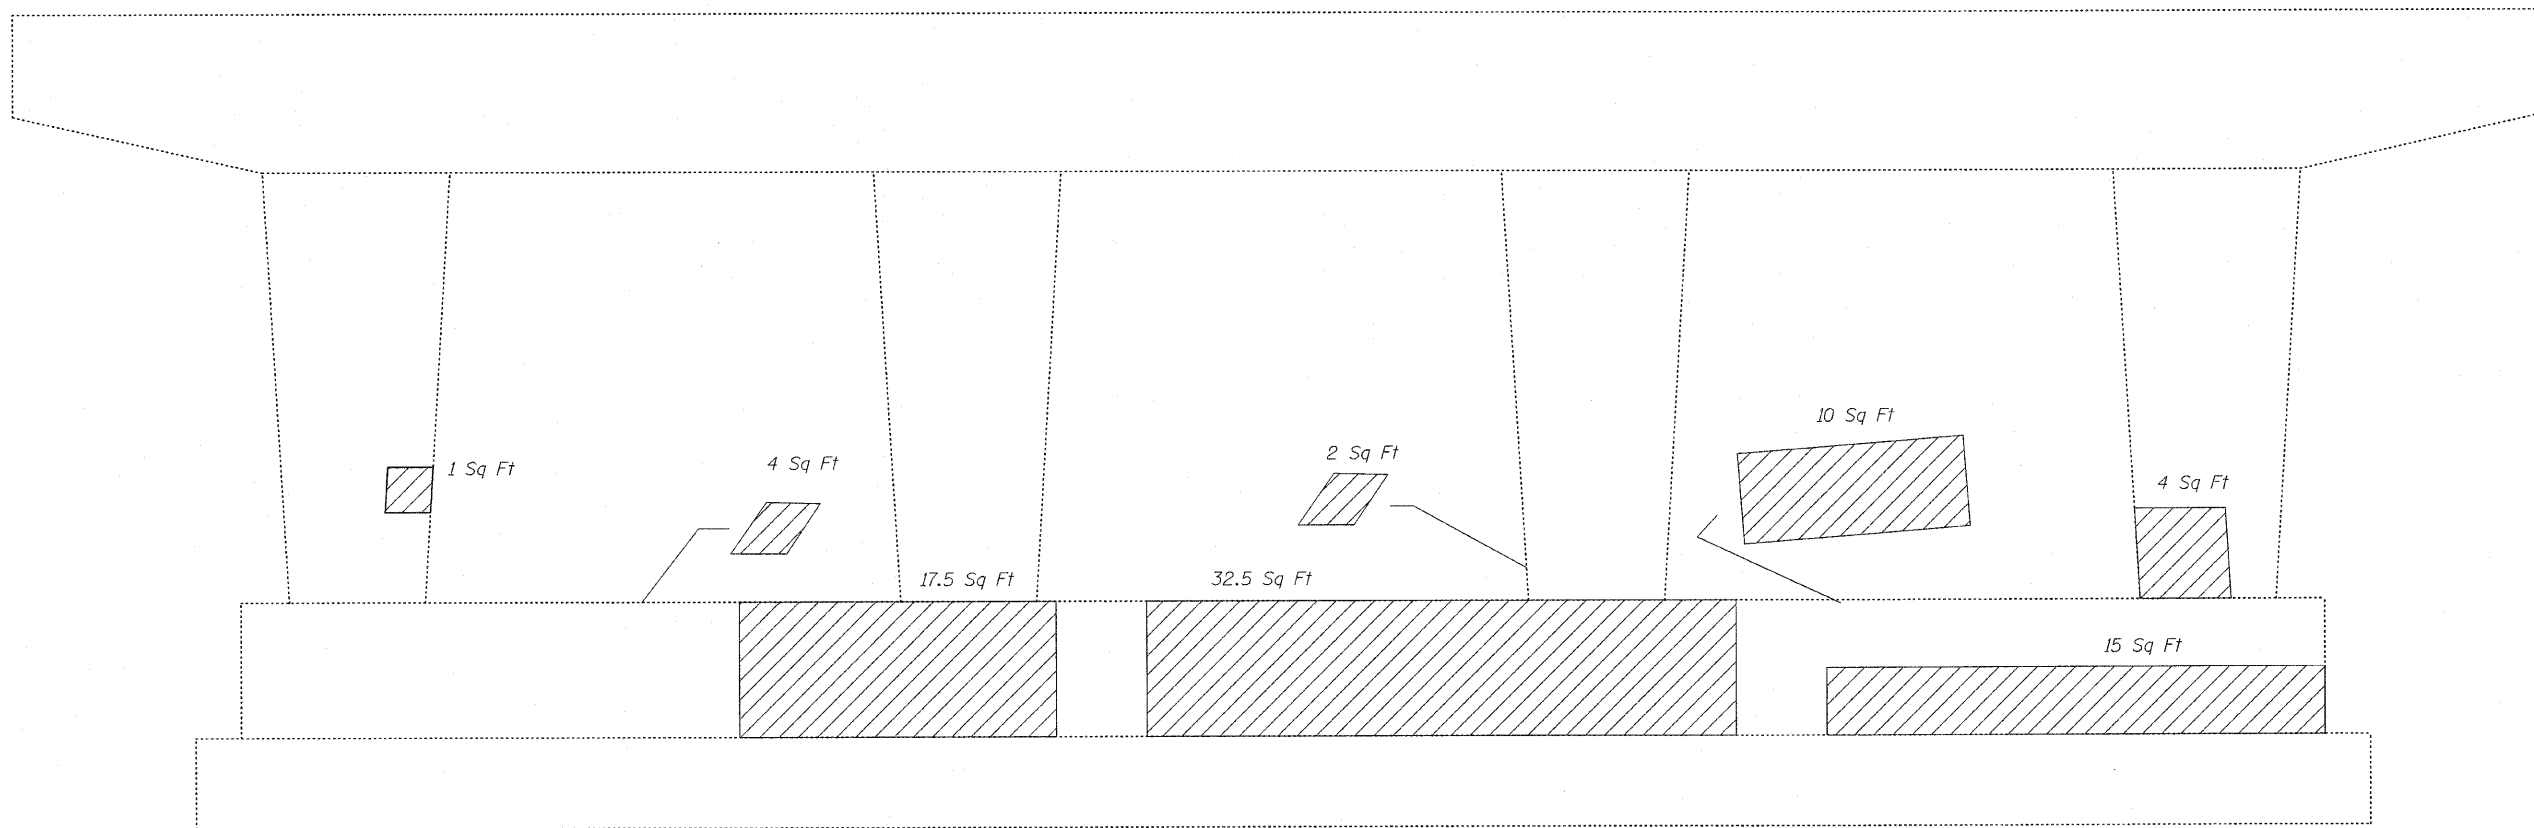

Elevation
East Face shown (Looking West)

LEGEND

 Structural Repair of Concrete
(Depth Equal to or Less Than 5")

BILL OF MATERIAL

Item	Unit	Total
Structural Repair of Concrete (Depth Equal to or Less Than 5")	Sq Ft	86

DESIGNED PRD
CHECKED RKM
DRAWN PRD
CHECKED RKM

PIER 2
STRUCTURE NO. 101-0123

rjngroup
Excellence through Ownership
200 West Front Street
Wheaton, IL 60187
PH. 630.682.4700

SHEET NO. 31 OF 33 SHEETS	F.A.P. & F.A.U. RTE. & RTE.	SECTION	COUNTY	TOTAL SHEETS	SHEET NO.
	303 5146	1-HBR & 1-2HB-D	WINNEBAGO	216	147
FED. ROAD DIST. NO. 2 ILLINOIS FED. AID PROJECT				CONTRACT NO. 64B79	