
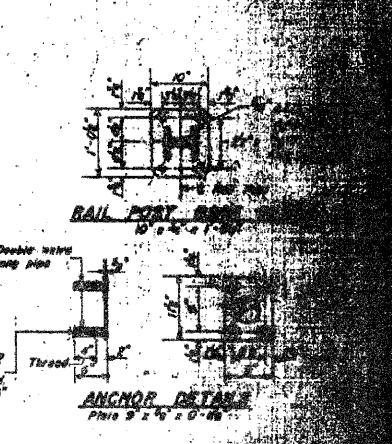
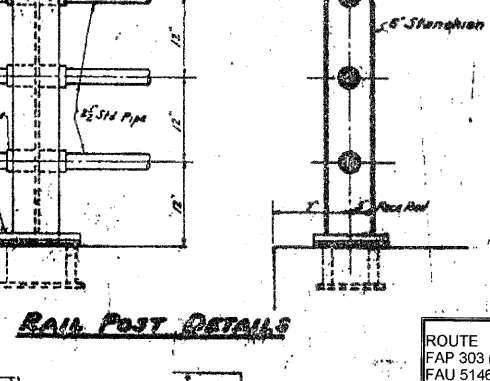
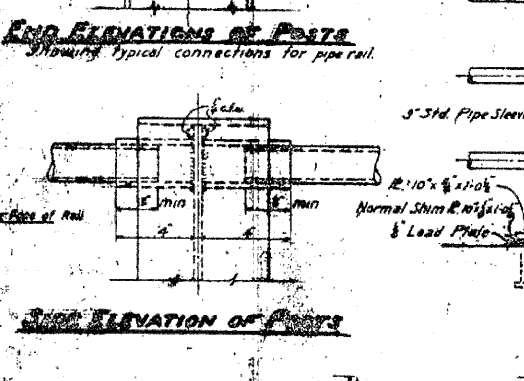
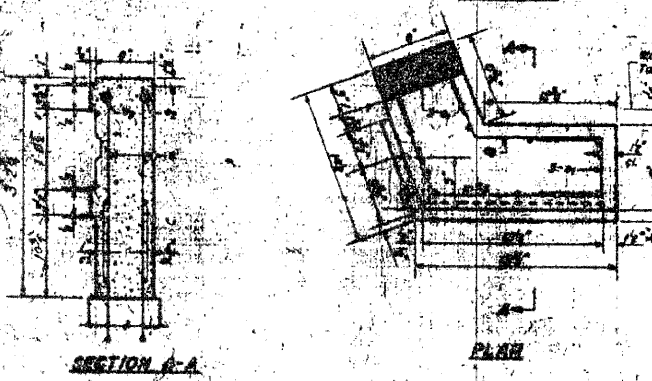
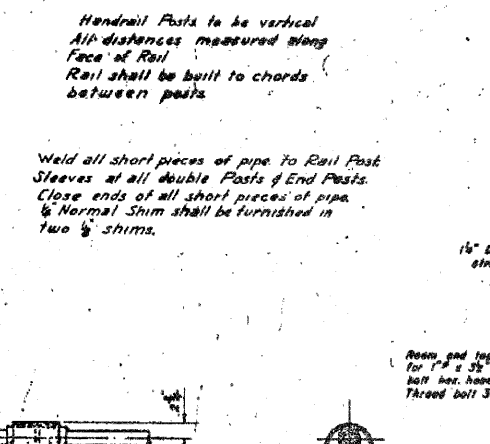
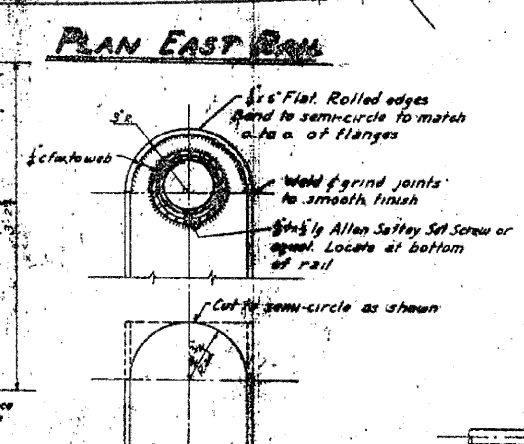
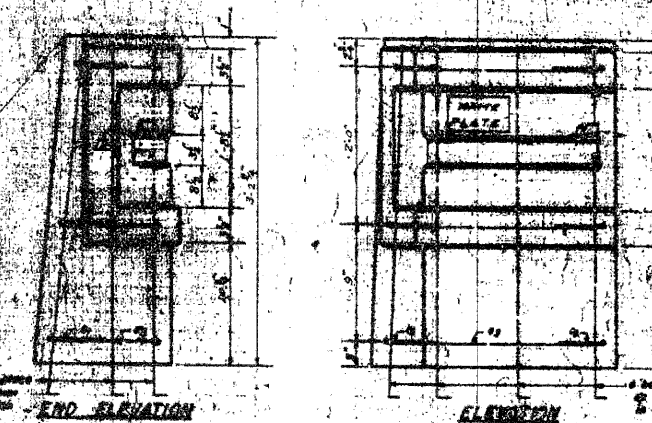
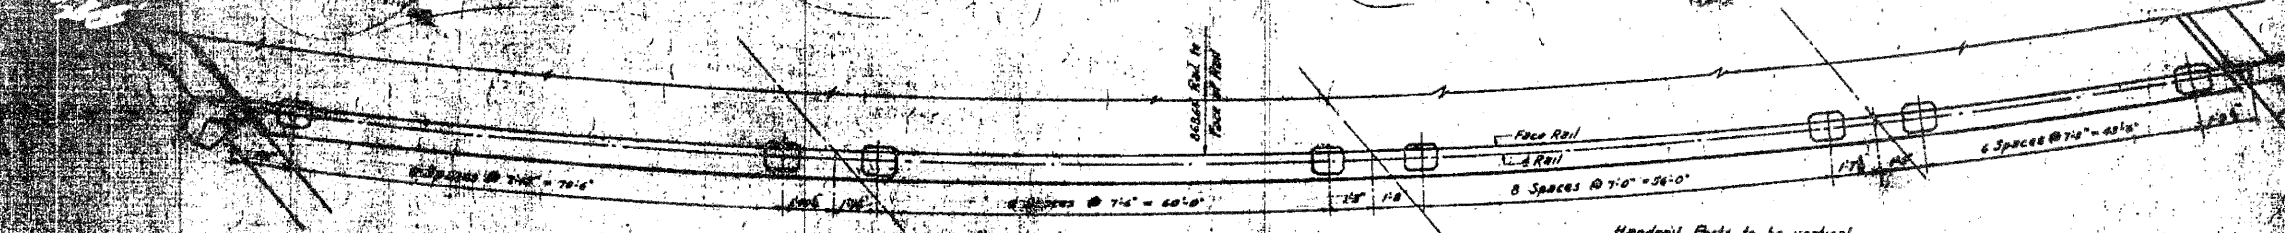
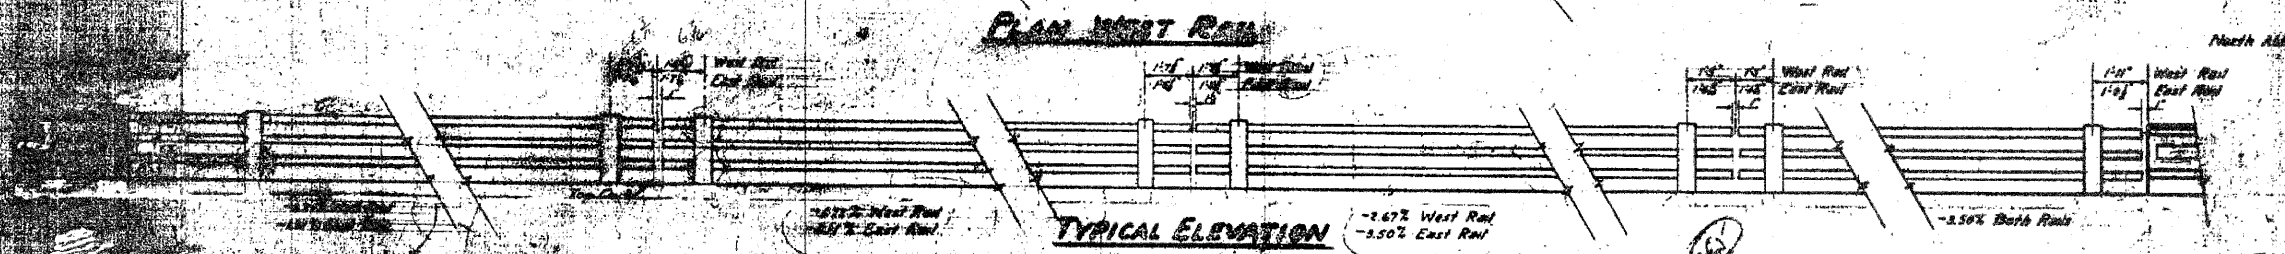


STATE OF ILLINOIS
DEPARTMENT OF PUBLIC WORKS & BUILDINGS
DIVISION OF HIGHWAYS

ROUTE NO.	SECTION	SHEET	SHEET NO.
158	1-2-HB-D	38	27
COUNTY WINNEBAGO			1/2 SHEETS

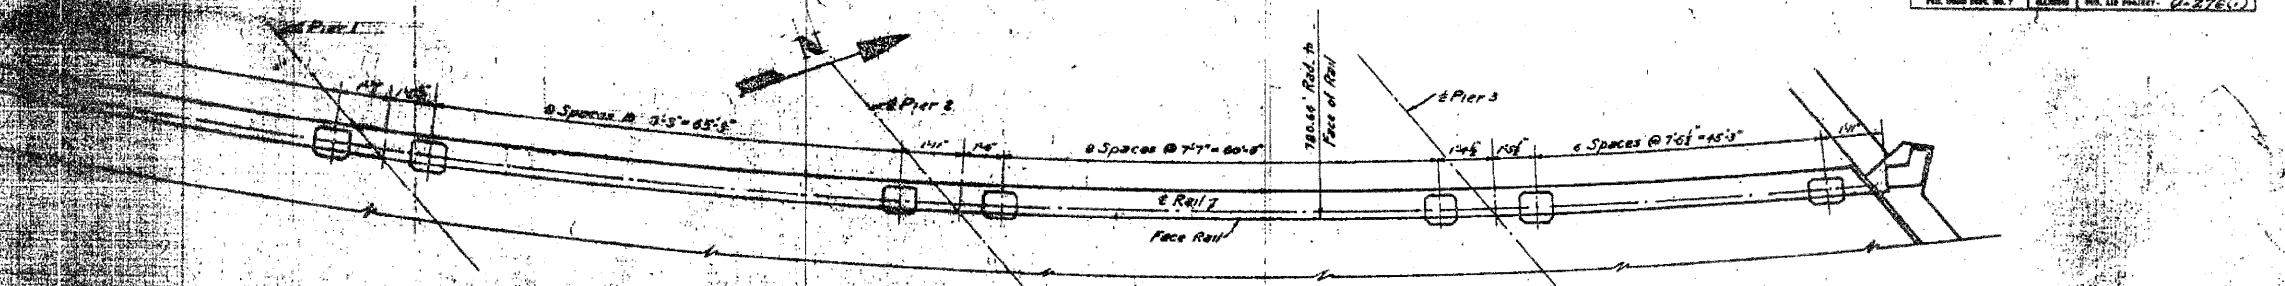

BILL OF MATERIALS

NO.	DESCRIPTION	QTY.	UNIT
1	Handrail Concrete	1	CU YD
2	Reinforcement Bars	1	LB
3	Handrail	1	LB

INFORMATION ONLY

ROUTE FAP 303 (IL 251) & FAU 5146 (FOREST HILLS ROAD)	SECTION 1-HBR & 1-2-HB-D	COUNTY WINNEBAGO	SHEET 157 OF 216
		CONTRACT 64B79	

