


FINAL SURVEY	SURVEYED	BY	DATE
NOTE BOOK NO.	PLOTTED		
	TEMPLATE		
	AREAS CHECKED		

ORIGINAL SURVEY	SURVEYED	BY	DATE
NOTE BOOK NO.	PLOTTED		
	TEMPLATE		
	AREAS CHECKED		

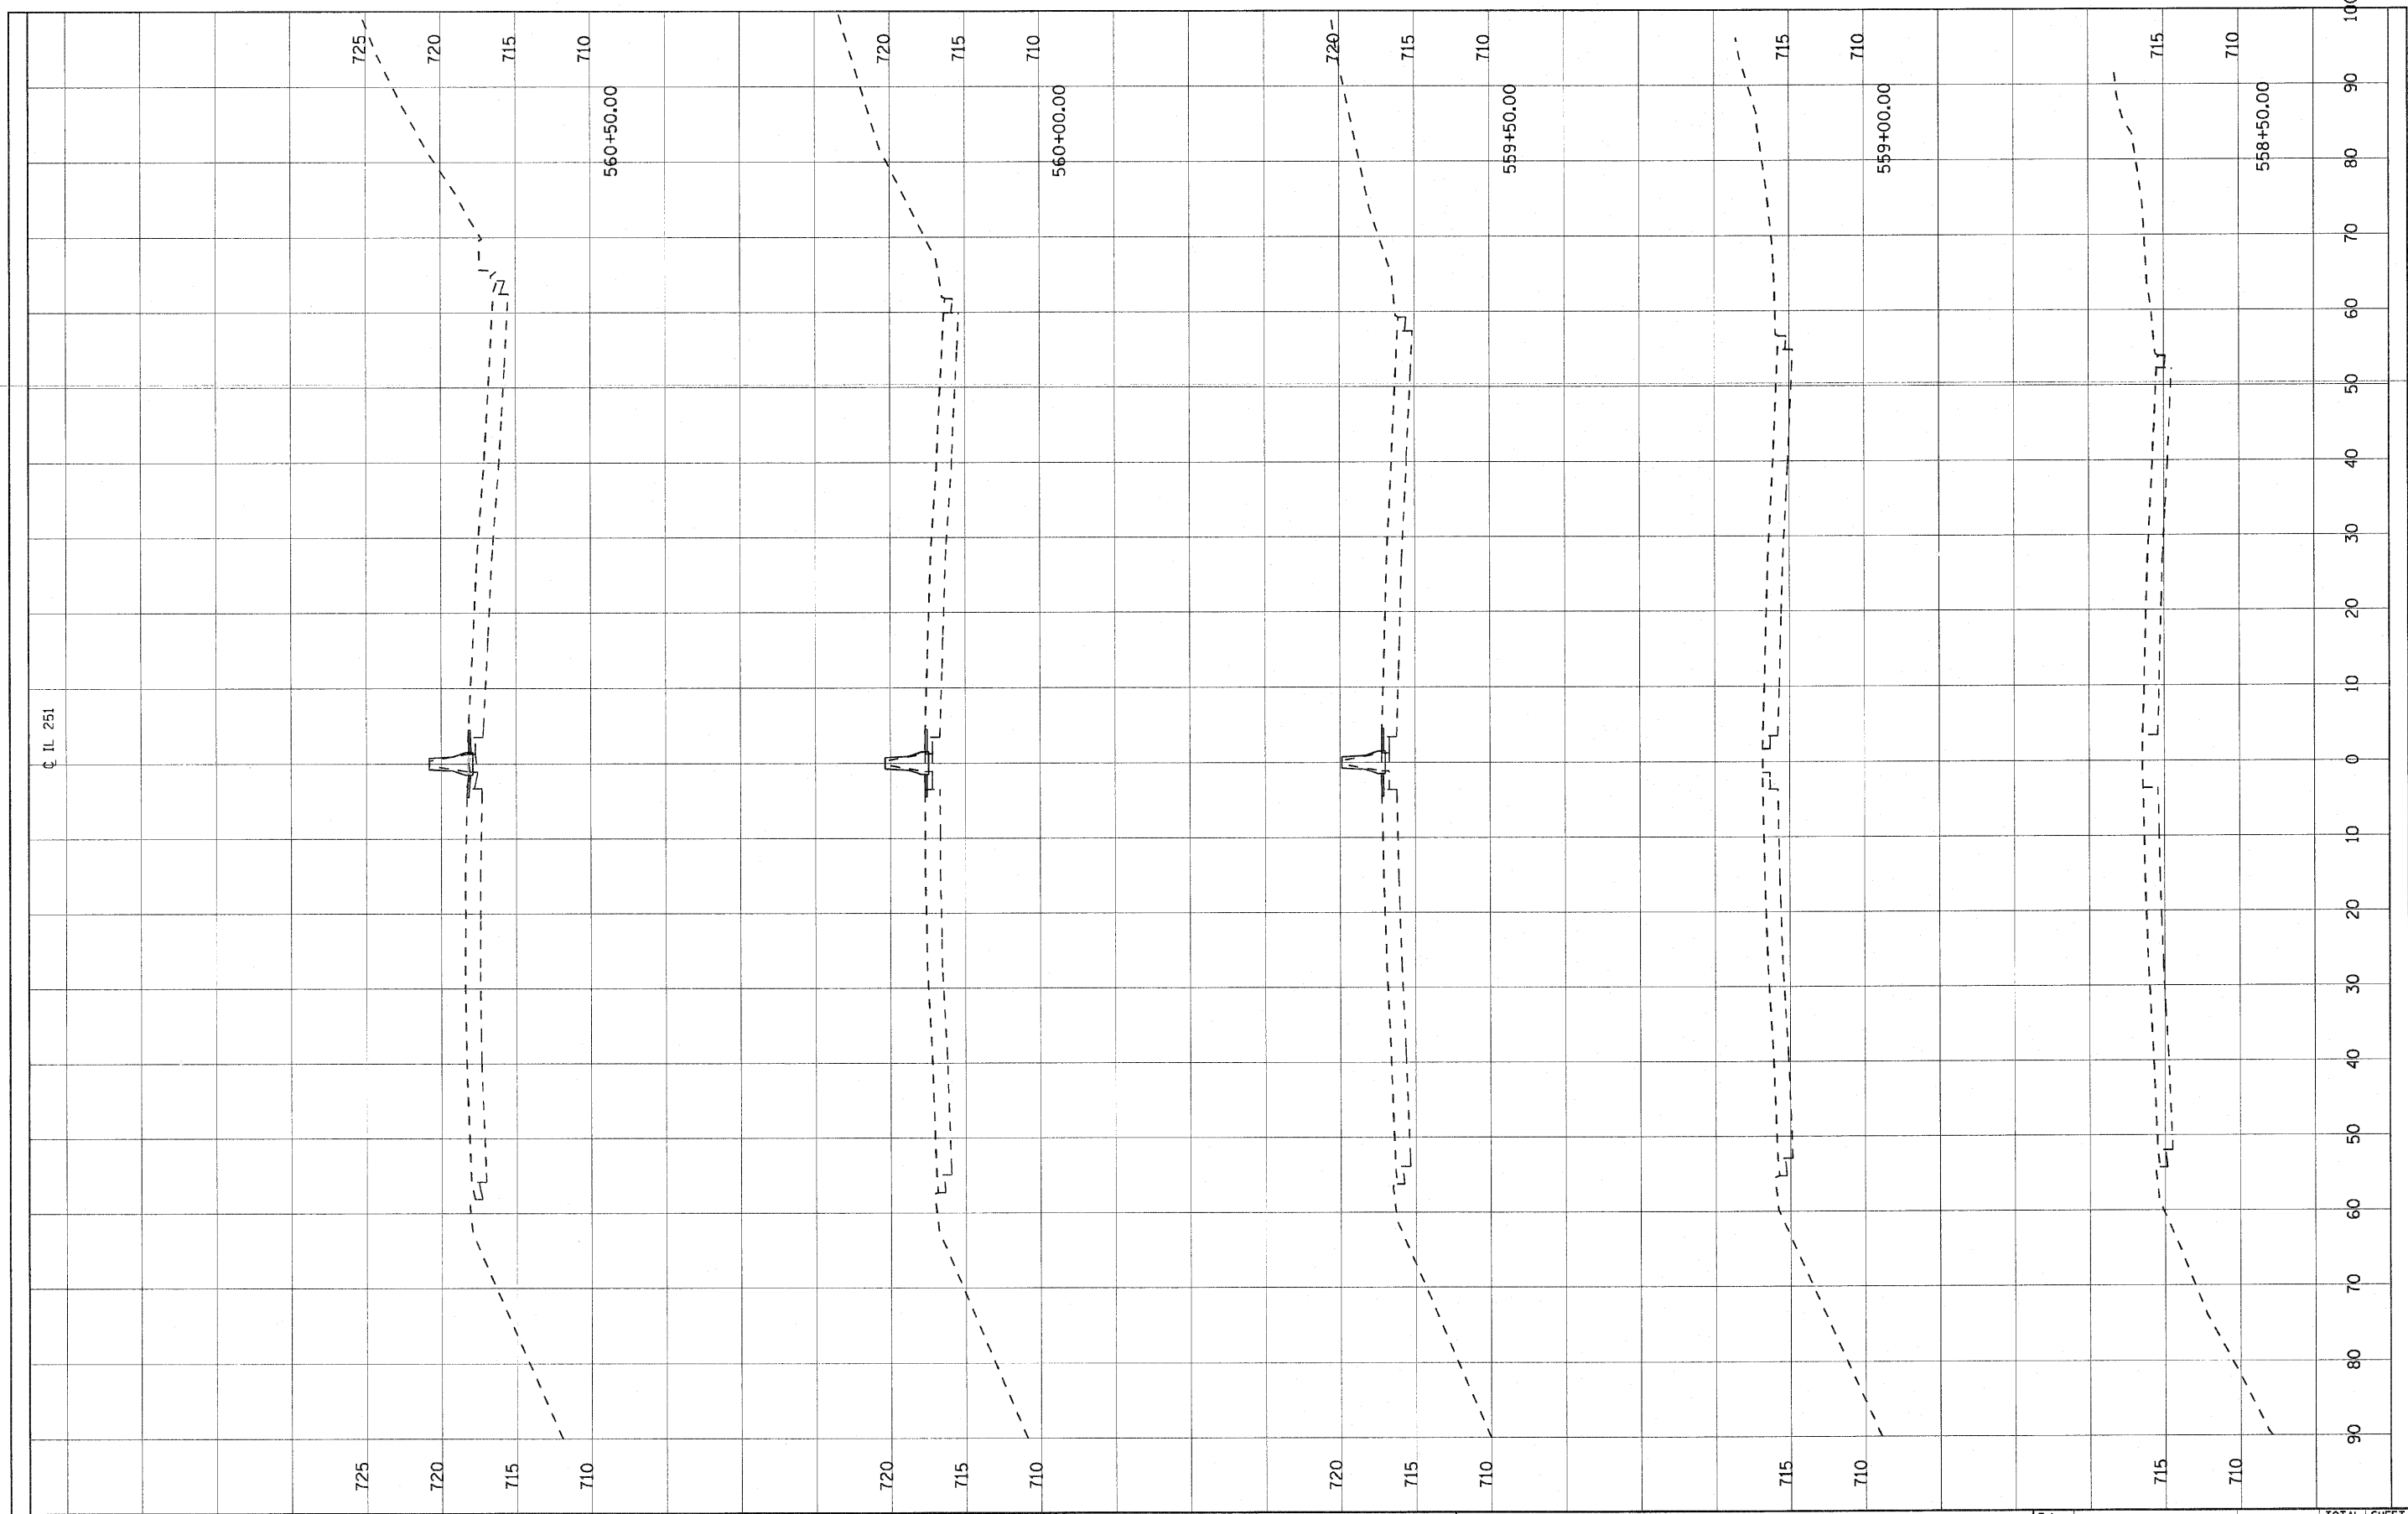

FILE NAME = G:\project\2092773_001\CADD\Civil\Sheet\264879-
 ht-IL251XS.dgn

USER NAME = z01amd
 PLOT SCALE = 10.0000' / 1"
 PLOT DATE = 8/30/2010

DESIGNED -
 DRAWN -
 CHECKED -
 DATE -

REVISED -
 REVISED -
 REVISED -
 REVISED -

**STATE OF ILLINOIS
 DEPARTMENT OF TRANSPORTATION**

IL-251 CROSS SECTIONS

SCALE: SHEET NO. OF SHEETS STA. 558+50.00 TO STA. 560+50.00

F.A. RTE.	SECTION	COUNTY	TOTAL SHEETS	SHEET NO.
IL RTE 251 & FOREST HILLS RD			216	186
CONTRACT NO.			ILLINOIS FED. AID PROJECT	