


FINAL SURVEY	SURVEYED	BY	DATE
NOTE BOOK NO.	PLOTTED		
	TEMPLATE		
	AREAS CHECKED		

ORIGINAL SURVEY	SURVEYED	BY	DATE
NOTE BOOK NO.	PLOTTED		
	TEMPLATE		
	AREAS CHECKED		

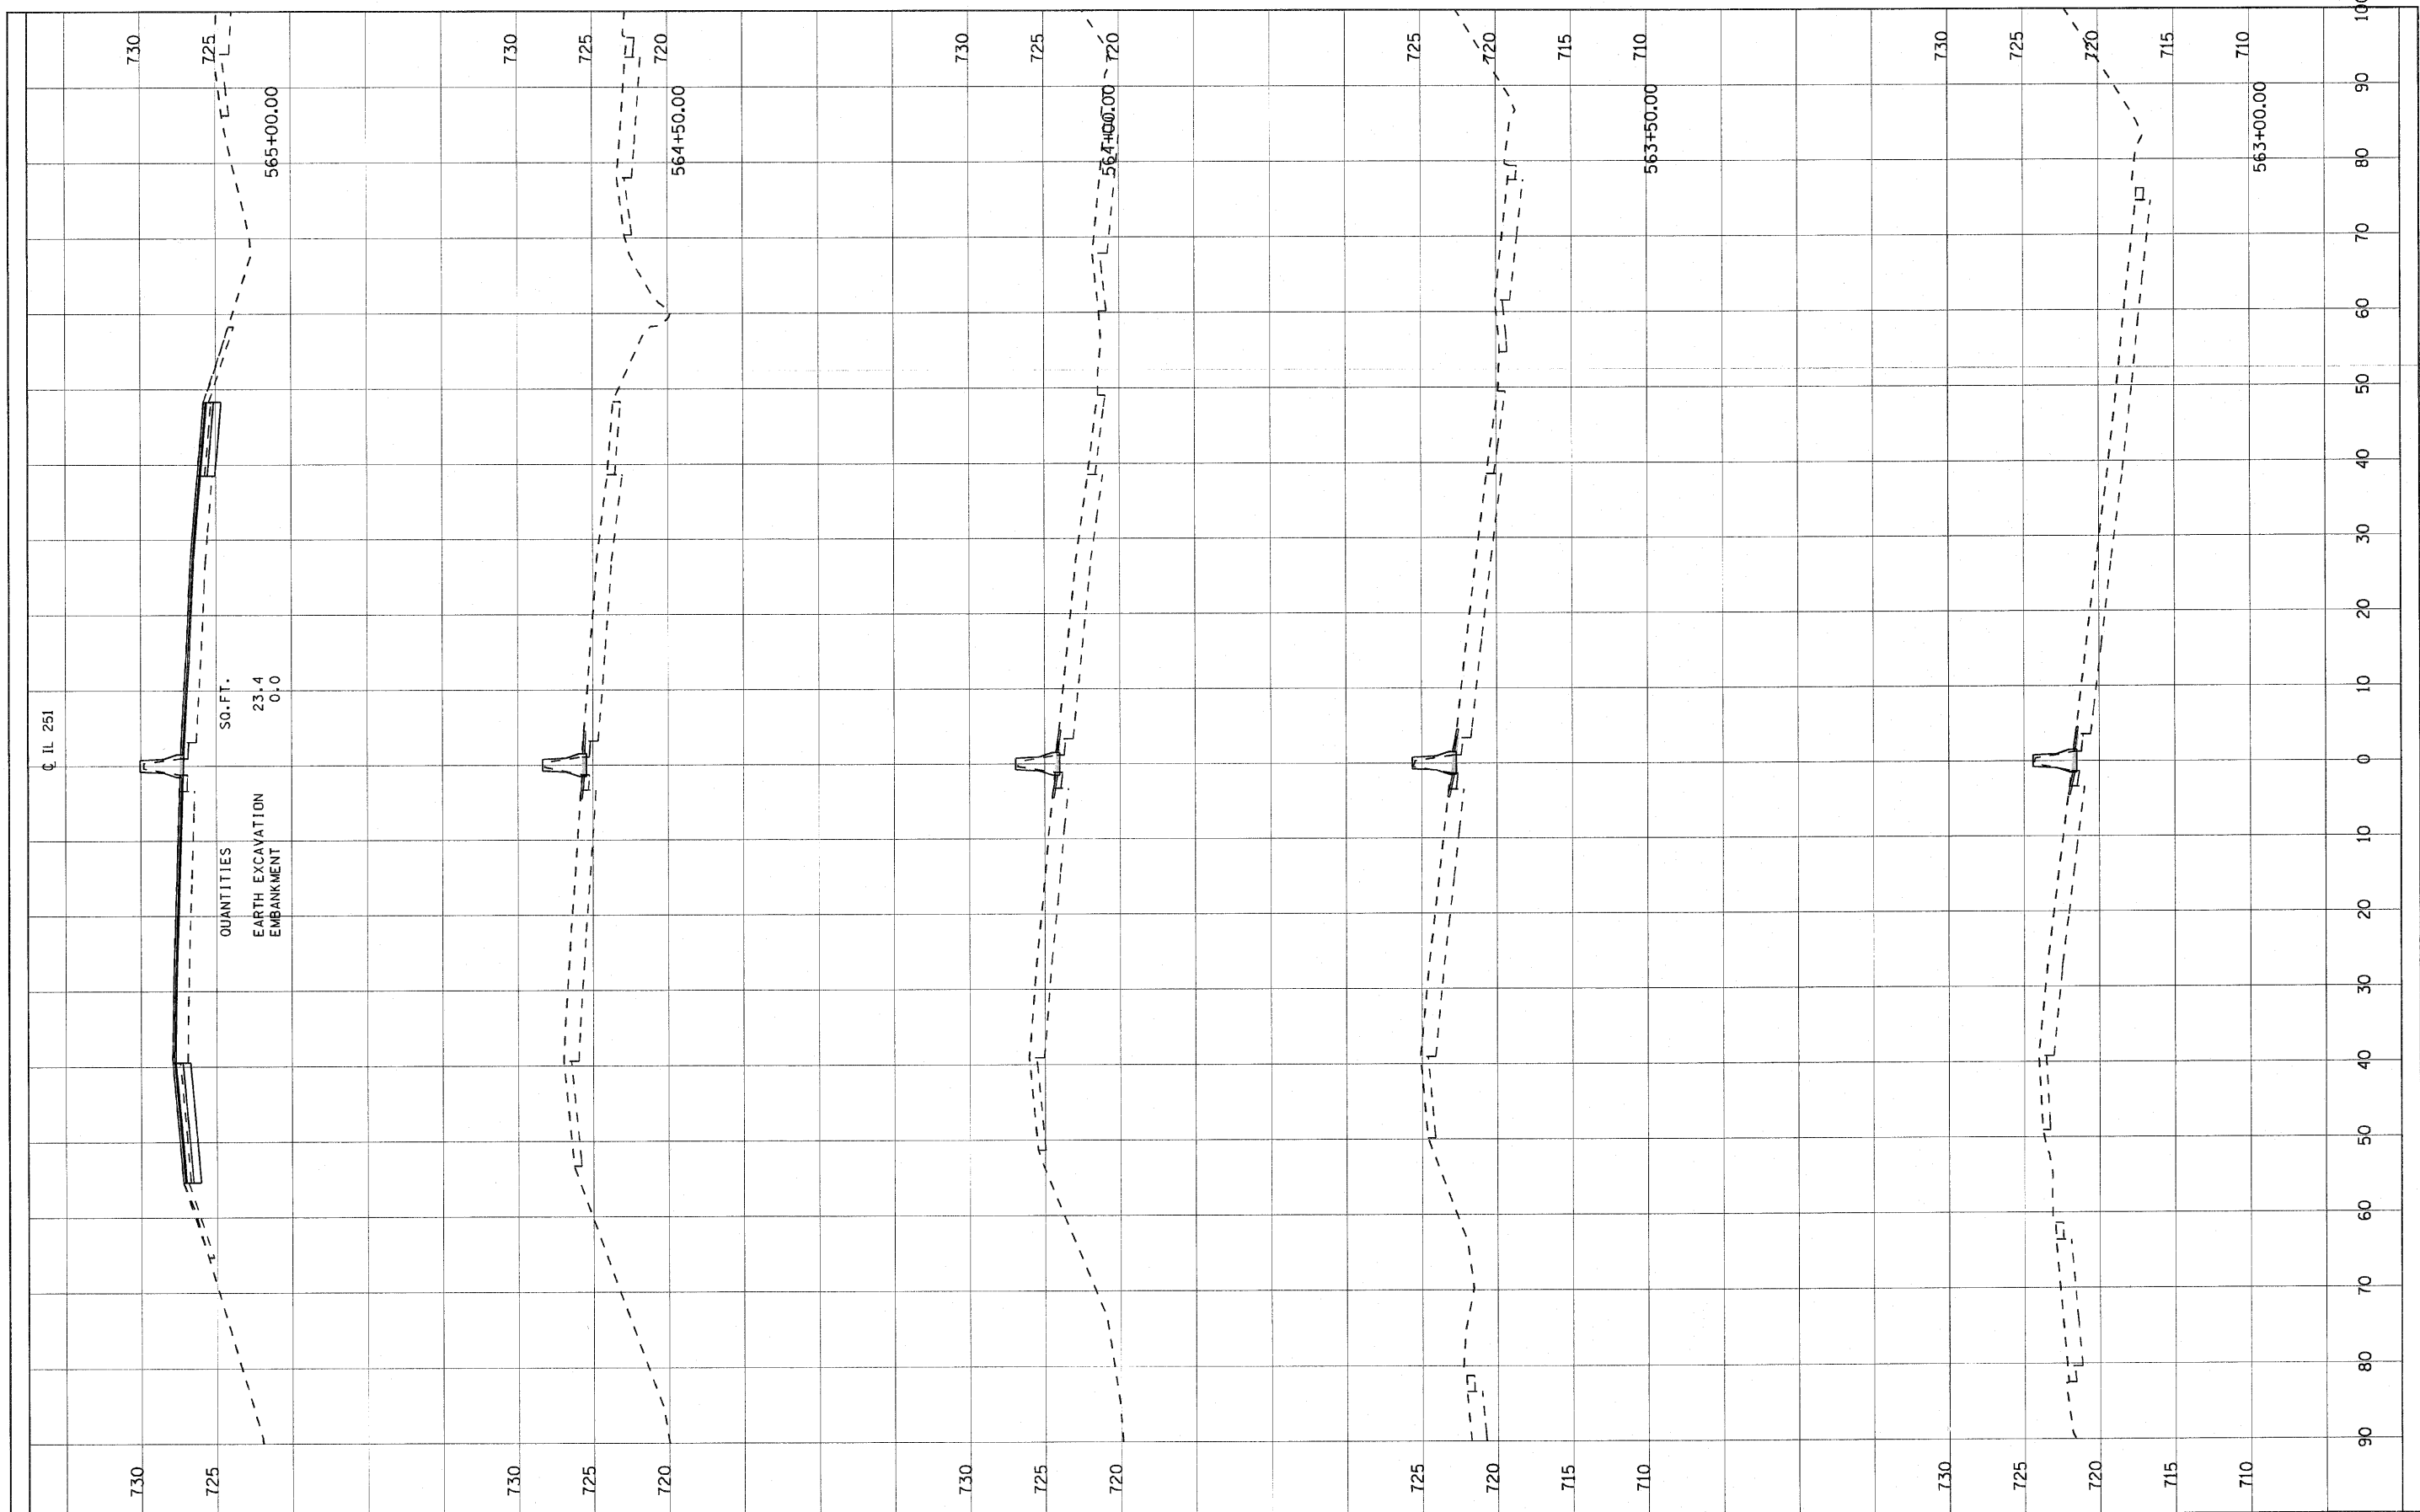

FILE NAME =	USER NAME = 2p1enid	DESIGNED -	REVISED -	<b>STATE OF ILLINOIS DEPARTMENT OF TRANSPORTATION</b>	<b>IL-251 CROSS SECTIONS</b>			F.A. RTE.	SECTION	COUNTY	TOTAL SHEETS	SHEET NO.
G:\project\2082773.001\CADD\Civil\Sh\0264879\ht-IL251X5.dgn	ht-IL251X5.dgn	DRAWN -	REVISED -		SCALE:	SHEET NO.	OF	SHEETS	IL RTE 251 & FOREST HILLS RD		216	188
PLOT SCALE = 10.0000" / 1"		CHECKED -	REVISED -		STA. 563+00.00	TO STA. 565+00.00			CONTRACT NO.			
PLOT DATE = 8/30/2010		DATE -	REVISED -						ILLINOIS FED. AID PROJECT			