


FINAL SURVEY	DATE
NO. _____	BY _____
NOTE BOOK	PLOTTED
AREAS CHECKED	TEMPLATE
	AREAS CHECKED

ORIGINAL SURVEY	DATE
NO. _____	BY _____
NOTE BOOK	PLOTTED
AREAS CHECKED	TEMPLATE
	AREAS CHECKED

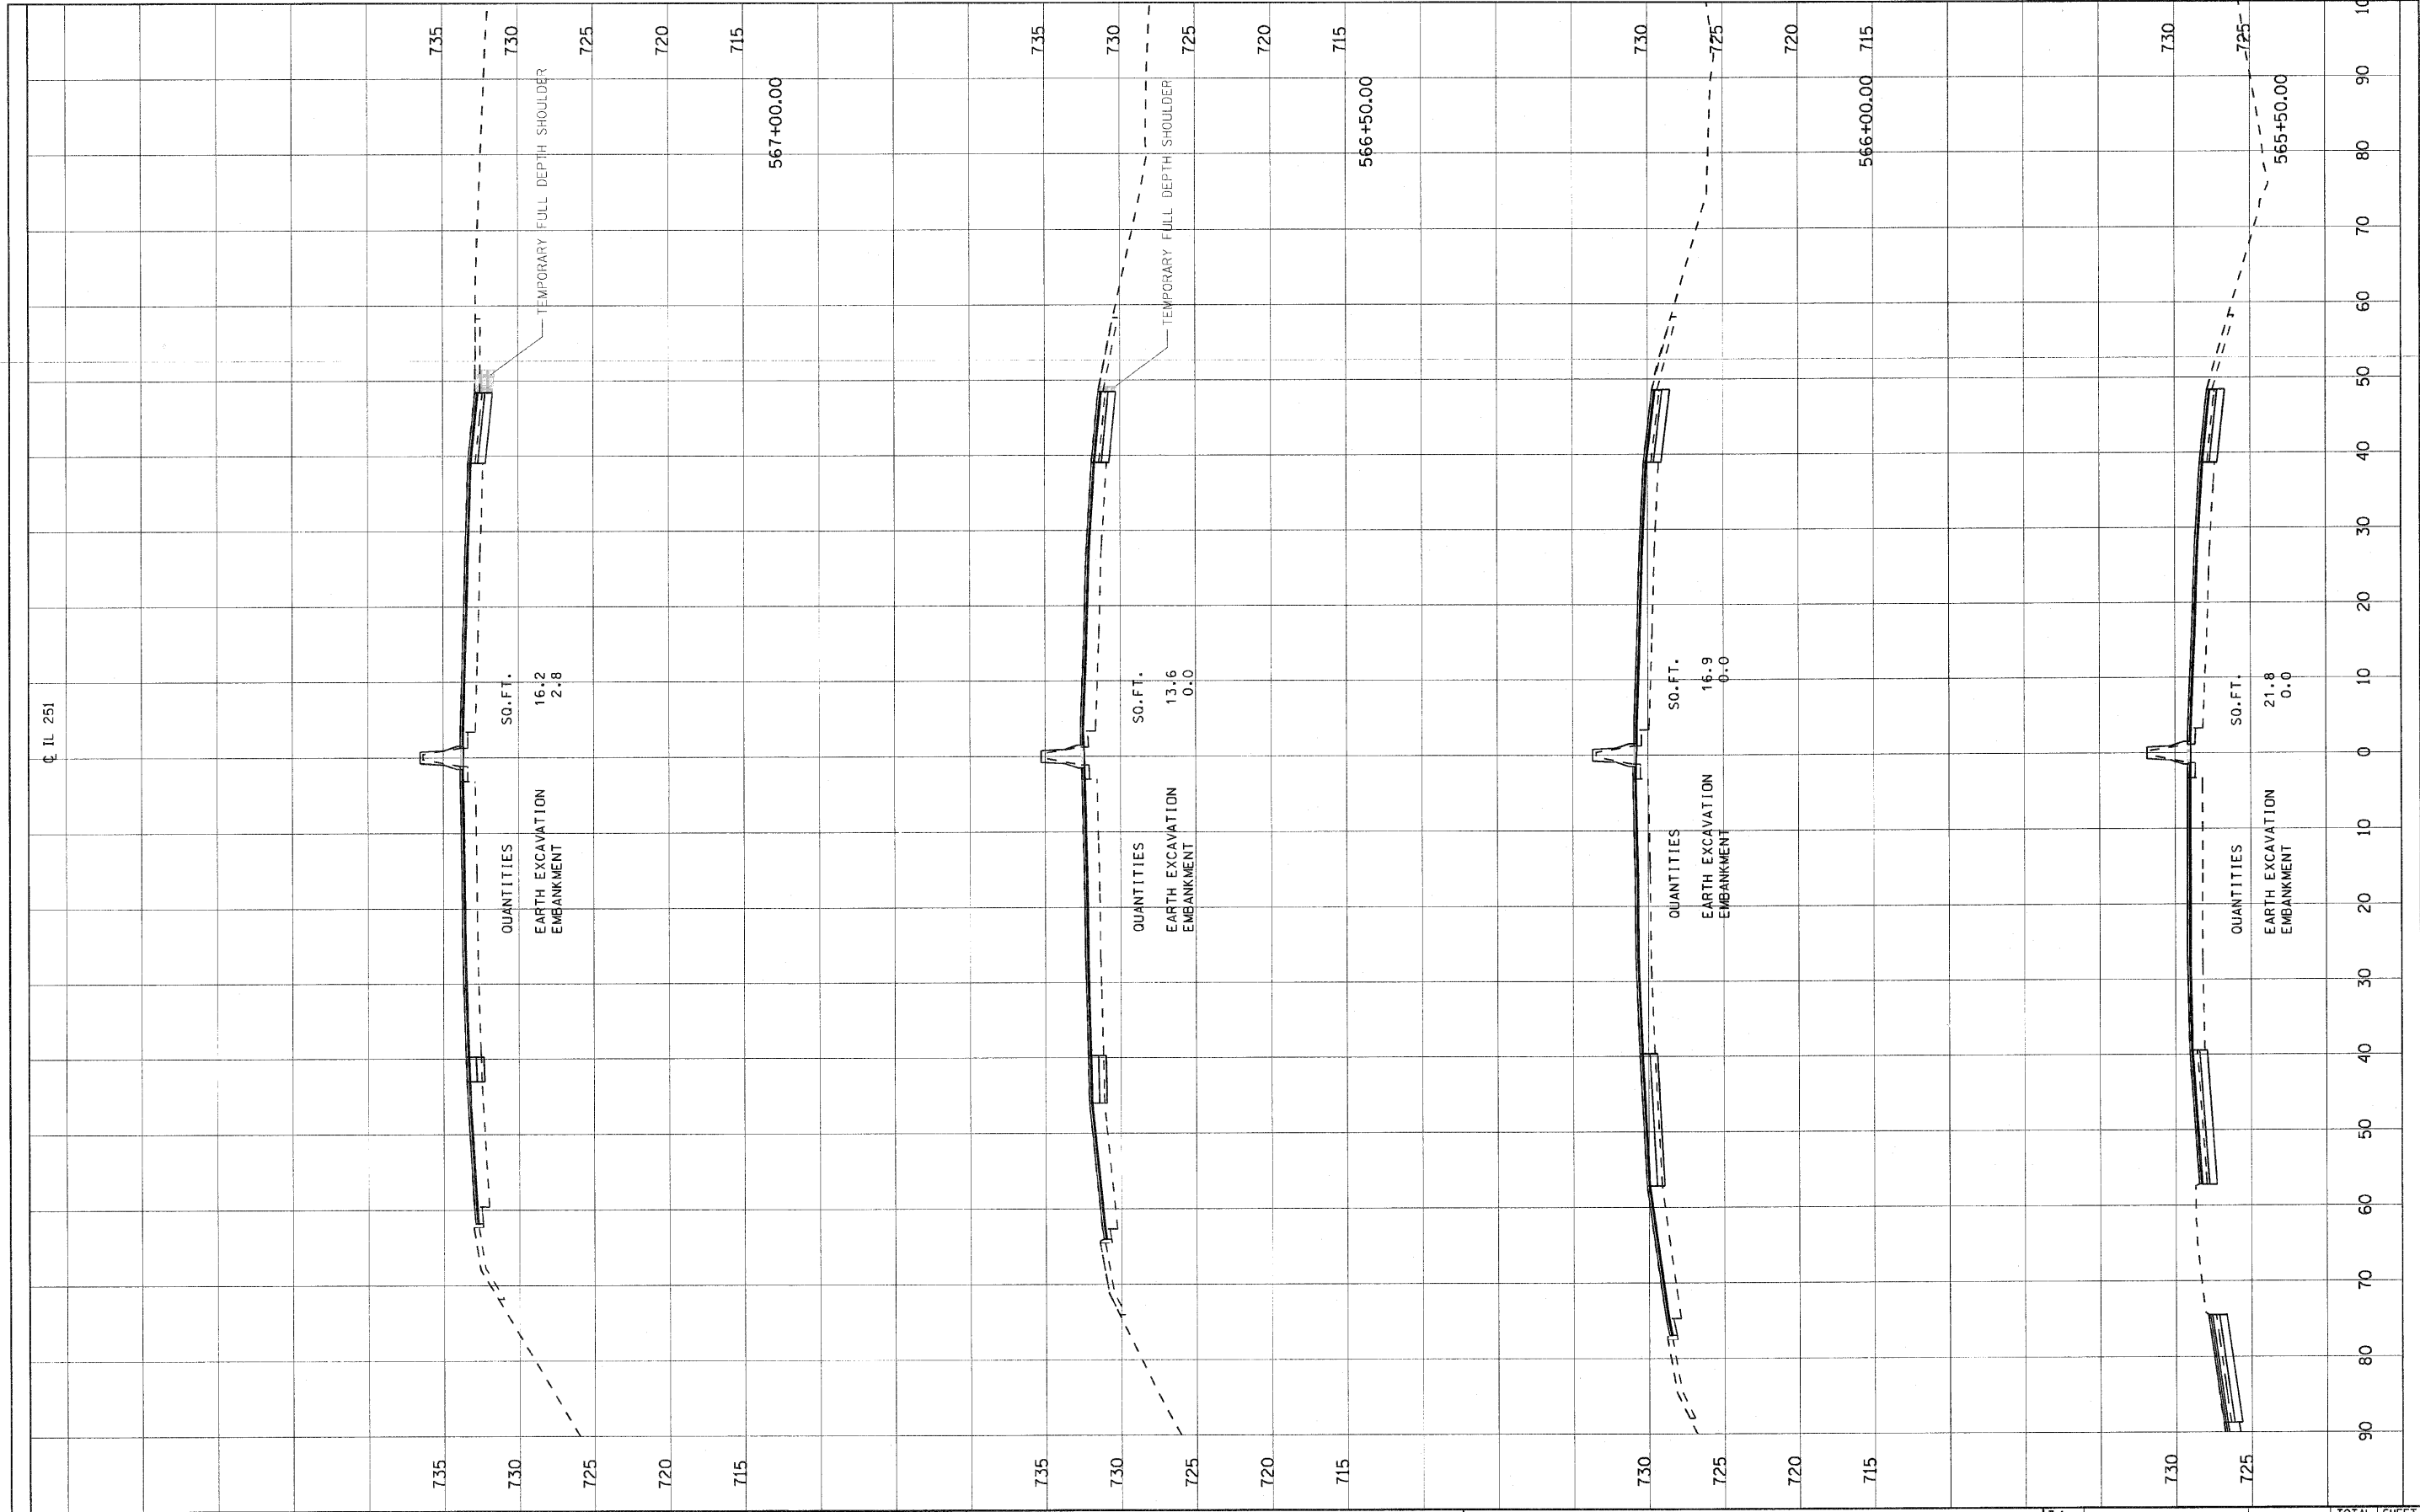

FILE NAME = G:\project\2082773_00\ACADD\Civil\565+50.00\264879-ht-IL251XS.dgn

USER NAME = zpiemd
 PLOT SCALE = 1/2" = 10.0000' / IN.
 PLOT DATE = 8/30/2010

DESIGNED	-
DRAWN	-
CHECKED	-
DATE	-
REVISED	-
REVISED	-
REVISED	-

**STATE OF ILLINOIS
DEPARTMENT OF TRANSPORTATION**

IL-251 CROSS SECTIONS

SCALE: SHEET NO. OF SHEETS STA. 565+50.00 TO STA. 567+00.00

SECTION	COUNTY	TOTAL SHEETS	SHEET NO.
IL RTE 251 & FOREST HILLS RD		216	189
CONTRACT NO.		ILLINOIS FED. AID PROJECT	